



F.A.P. RTE. 704	SECTION (1)N&TS-1	COUNTY McLEAN	TOTAL SHEETS 497	SHEET NO. 3061
STA. N/A		TO STA. N/A		
FED. ROAD DIST. NO.		ILLINOIS	FED. AID PROJECT	
CONTRACT NO. 70514				

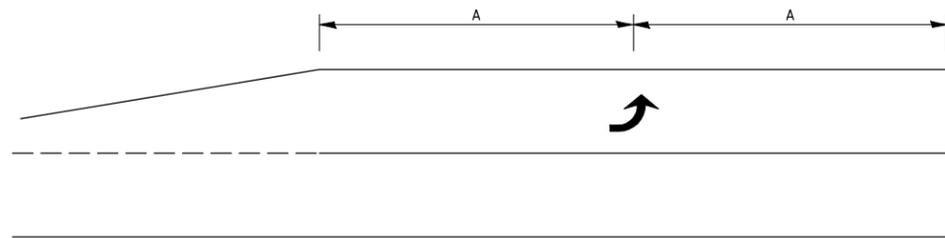


99' AND UNDER

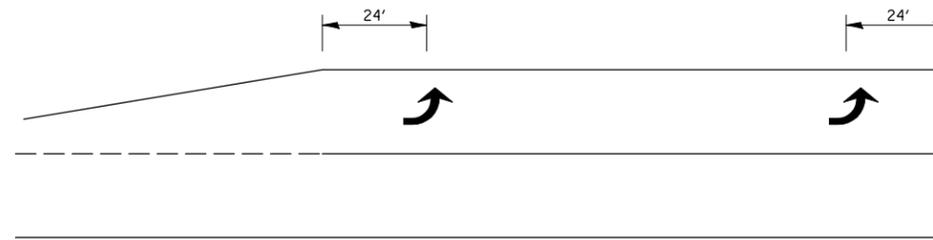


100' TO 149'

**TYPICAL PLACEMENT OF ARROWS
IN TURN LANES**

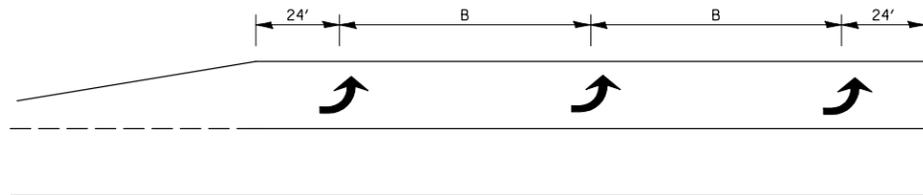

150' AND LONGER

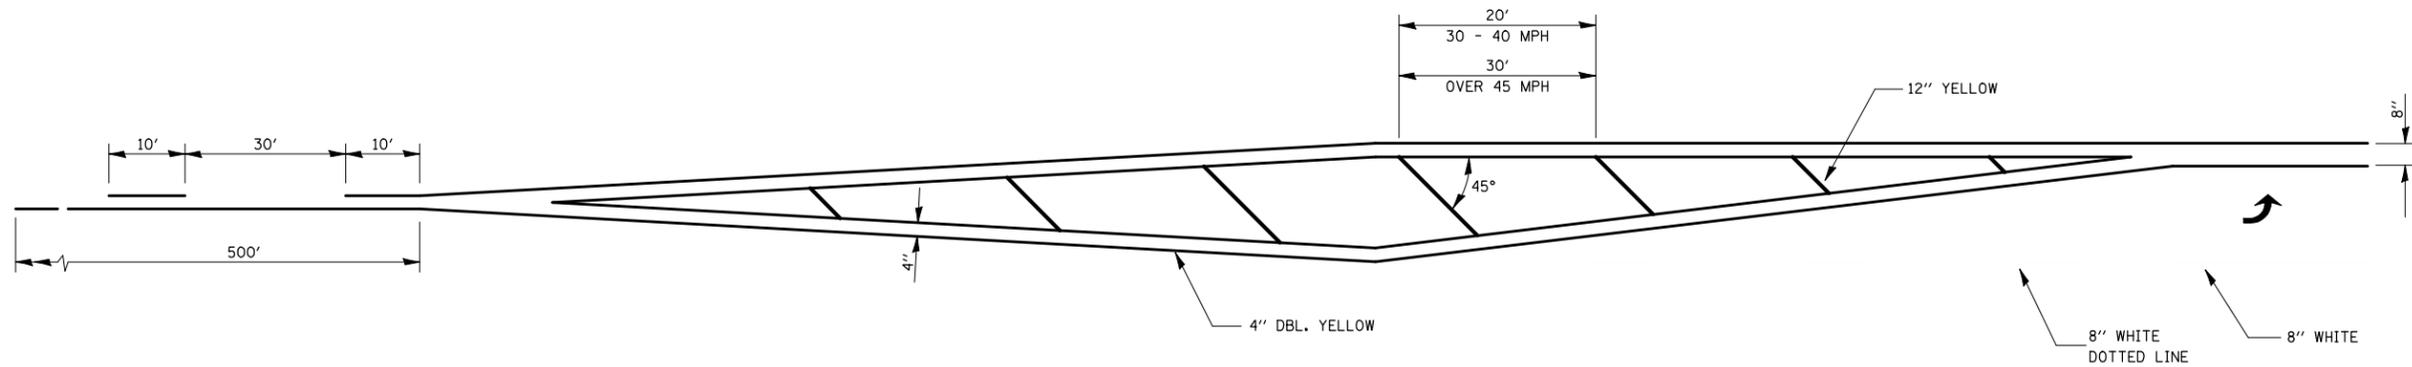

Note: All dimensions are in INCHES (millimeters) unless otherwise shown.

REVISIONS		ILLINOIS DEPARTMENT OF TRANSPORTATION
NAME	DATE	
		DISTRICT DETAILS
DATE	08-13-10	DRAWN BY CADD CHECKED BY KJT