


STAGE II CONSTRUCTION

COVER ARROW DURING STAGE II CONSTRUCTION (COORDINATE WITH IDOT SIGN SHOP) MOUNTED BY IDOT



EXISTING OVERHEAD ROADWAY INFO. SIGN

- (4) VERTICAL PANELS W/LIGHTS @ 25' CTRS. ON TEMPORARY CONCRETE BARRIER WALLS THE LAST 100' OF TAPER PRIOR TO TANGENT.
- IMPACT ATTENUATOR, RELOCATE (NONREDIRECTIVE), TEST LEVEL 3
- TYPE II BARRICADE, DRUM OR VERTICAL BARRICADE WITH STEADY BURNING MONODIRECTIONAL LIGHT

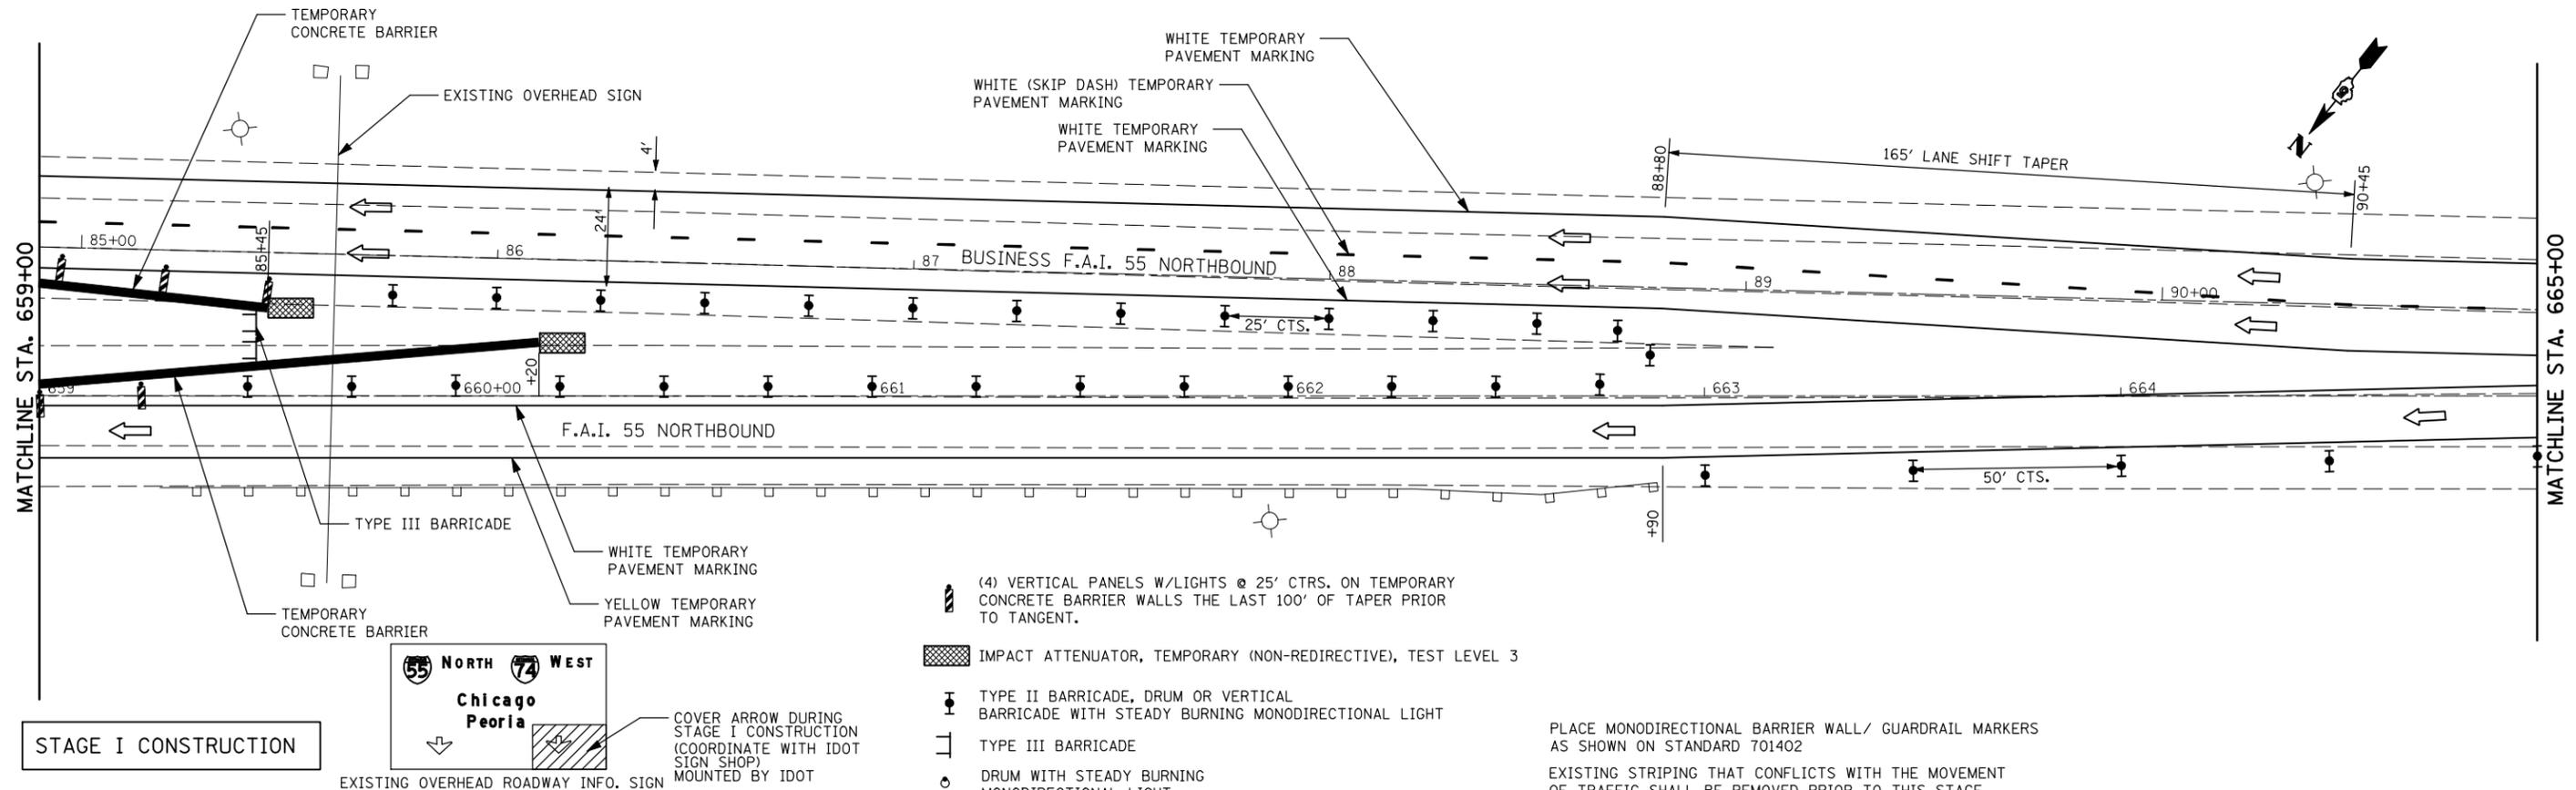

STAGE I CONSTRUCTION

COVER ARROW DURING STAGE I CONSTRUCTION (COORDINATE WITH IDOT SIGN SHOP) MOUNTED BY IDOT



EXISTING OVERHEAD ROADWAY INFO. SIGN

- (4) VERTICAL PANELS W/LIGHTS @ 25' CTRS. ON TEMPORARY CONCRETE BARRIER WALLS THE LAST 100' OF TAPER PRIOR TO TANGENT.
- IMPACT ATTENUATOR, TEMPORARY (NON-REDIRECTIVE), TEST LEVEL 3
- TYPE II BARRICADE, DRUM OR VERTICAL BARRICADE WITH STEADY BURNING MONODIRECTIONAL LIGHT
- TYPE III BARRICADE
- DRUM WITH STEADY BURNING MONODIRECTIONAL LIGHT

PLACE MONODIRECTIONAL BARRIER WALL/ GUARDRAIL MARKERS AS SHOWN ON STANDARD 701402
EXISTING STRIPING THAT CONFLICTS WITH THE MOVEMENT OF TRAFFIC SHALL BE REMOVED PRIOR TO THIS STAGE.

FILE NAME =	USER NAME = keysrb	DESIGNED -	REVISED -
ct:\pw\work\p\idot\keysrb\cd0101450\0570520-sht-staging.dgn		DRAWN -	REVISED -
Johnson, Depp & Oulsenberry CONSULTING ENGINEERS Springfield, Illinois	PLOT SCALE = 40.0000' / IN.	CHECKED -	REVISED -
	PLOT DATE = 8/18/2010	DATE -	REVISED -

**STATE OF ILLINOIS
DEPARTMENT OF TRANSPORTATION**

STAGING PLANS F.A.I. 55 NORTHBOUND

SCALE: 1" = 20' SHEET NO. OF SHEETS STA. 659+00 TO STA. 665+00

F.A.I. RTE.	SECTION	COUNTY	TOTAL SHEETS	SHEET NO.
55	(57-7HB-2 & 57-7HB-1)BR	MCLEAN	153	41
CONTRACT NO. 70520				
ILLINOIS FED. AID PROJECT				