


# HOT-MIX ASPHALT SURFACE REMOVAL, VARIABLE DEPTH DETAIL

(DRIVING & PASSING LANES)

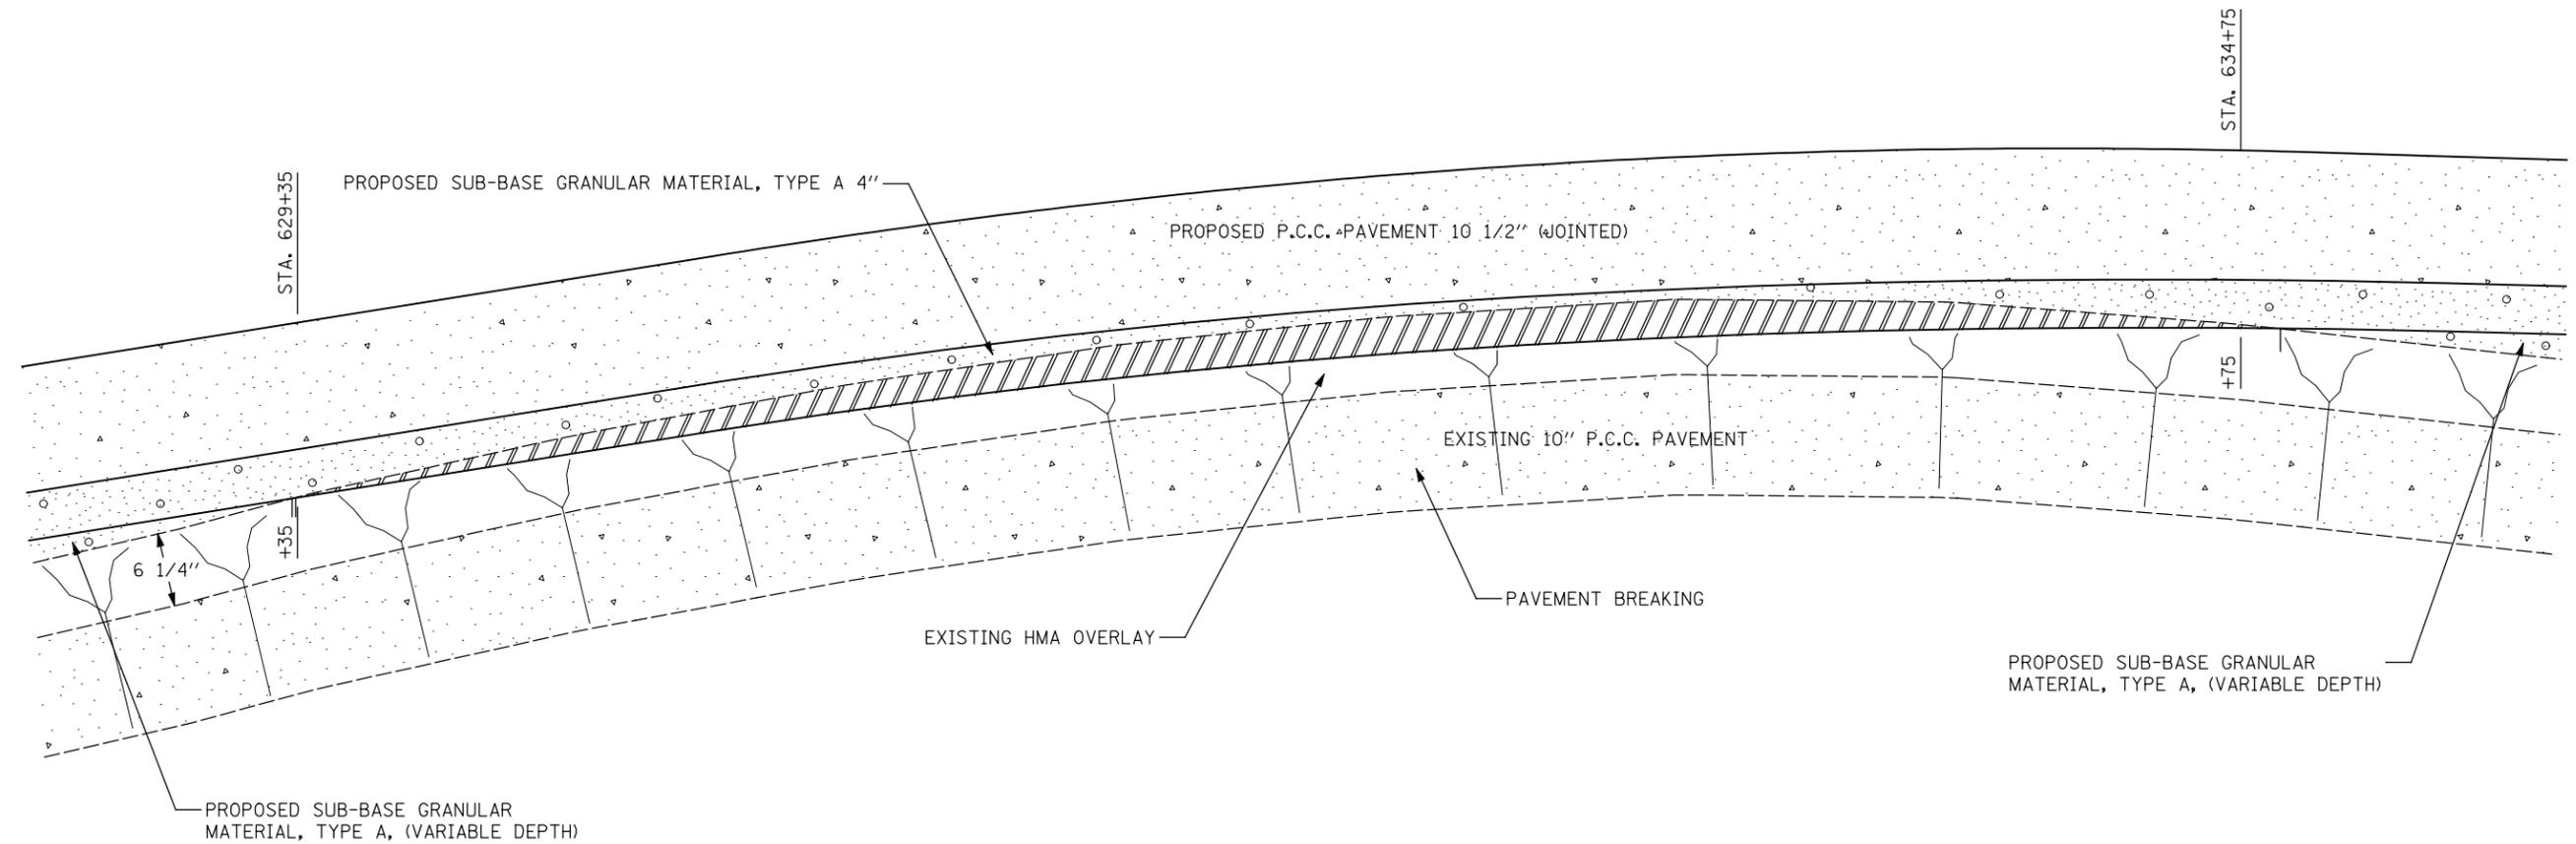

HOT-MIX ASPHALT SURFACE REMOVAL, VARIABLE DEPTH  
(TO PROVIDE MIN. 4" DEPTH OF SUB-BASE GRANULAR MATERIAL, TYPE A)

FILE NAME = ... \D570520-sht-details.dgn	USER NAME = SJS	DESIGNED -	REVISED -
Johnson, Depp & Quisenberry CONSULTING ENGINEERS Springfield, Illinois		DRAWN -	REVISED -
PLOT SCALE = 100.0000' / IN.		CHECKED -	REVISED -
PLOT DATE = 08/09/2010 10:56:56		DATE -	REVISED -

**STATE OF ILLINOIS  
DEPARTMENT OF TRANSPORTATION**

MILLING AND PAVING TRANSITION DETAILS				
SCALE: NO SCALE	SHEET NO.	OF SHEETS	STA.	TO STA.

F.A.I. RTE.	SECTION	COUNTY	TOTAL SHEETS	SHEET NO.
55	(57-7HB-2 & 57-7HB-1)BR	MCLEAN	153	108
CONTRACT NO. 70520				
FED. ROAD DIST. NO. ILLINOIS FED. AID PROJECT				