


PAVEMENT PROFILE TRANSITION AT END OF PROJECT

(DRIVING LANE)

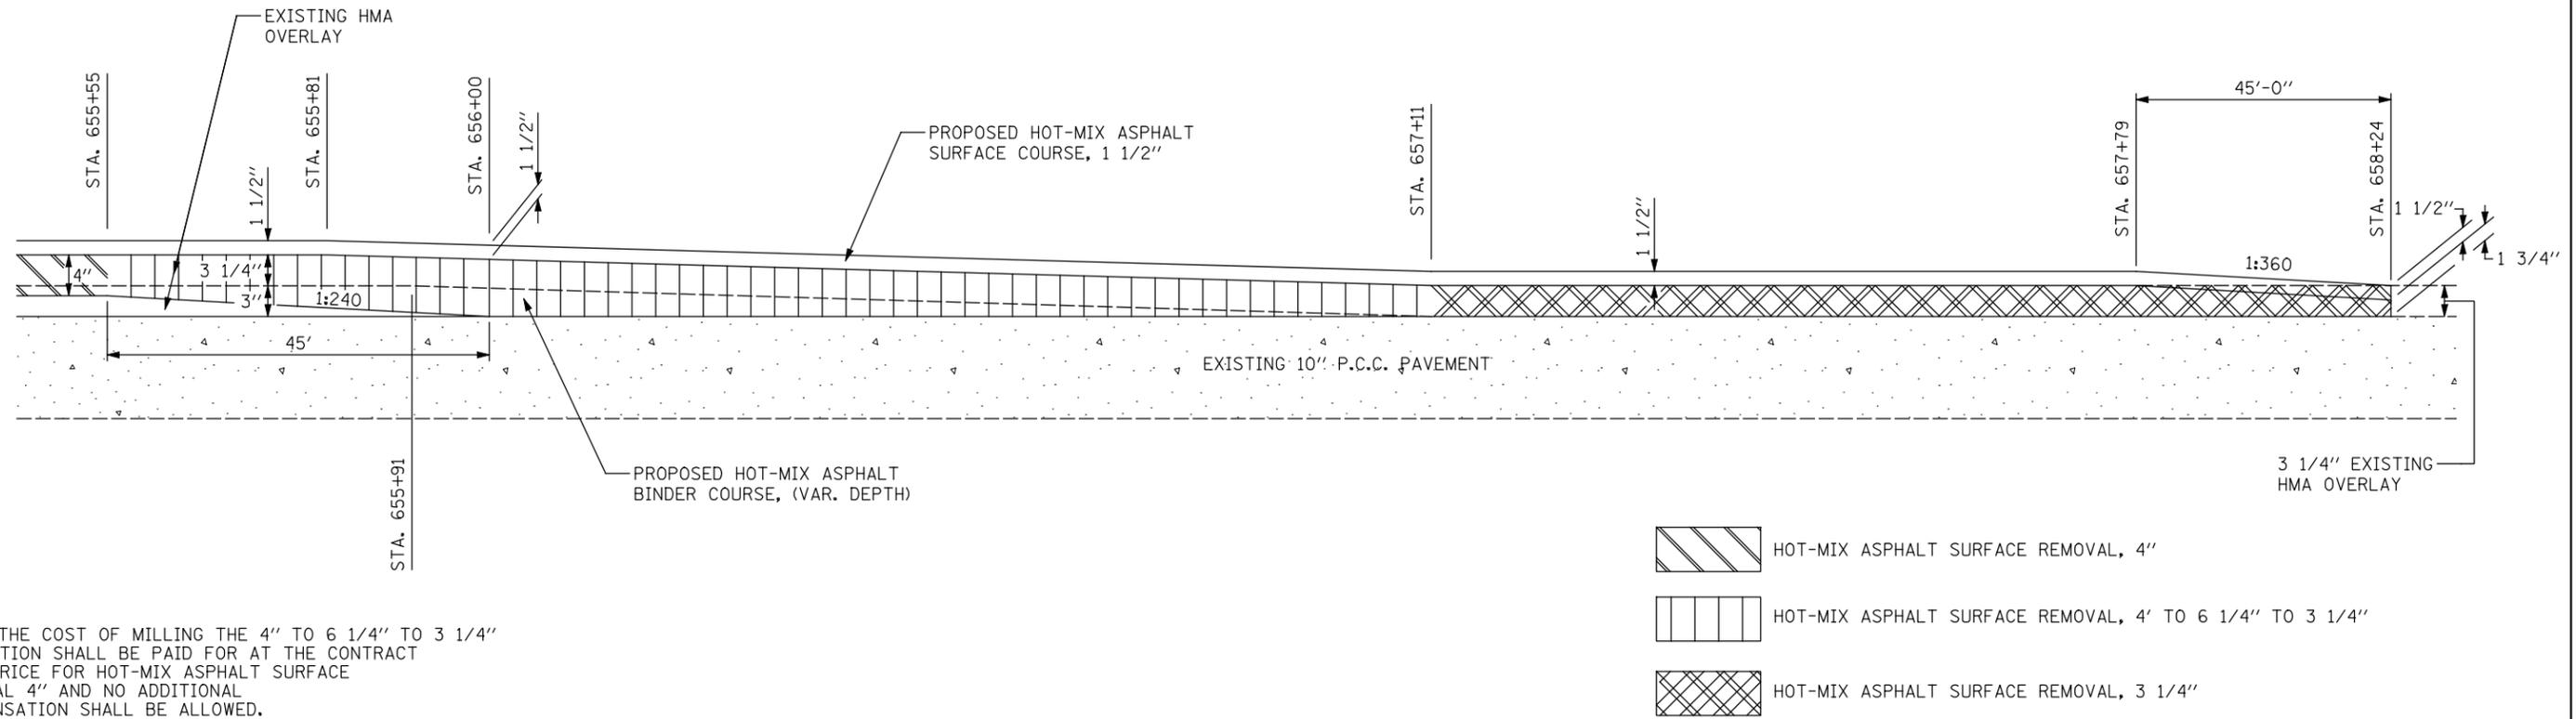

PAVEMENT PROFILE TRANSITION AT END OF PROJECT

(PASSING LANE)

