



PAVEMENT TRANSITION DETAIL
UNDER STRUCTURE NO. 057-0250 & 057-0249
(PASSING & DRIVING LANES)

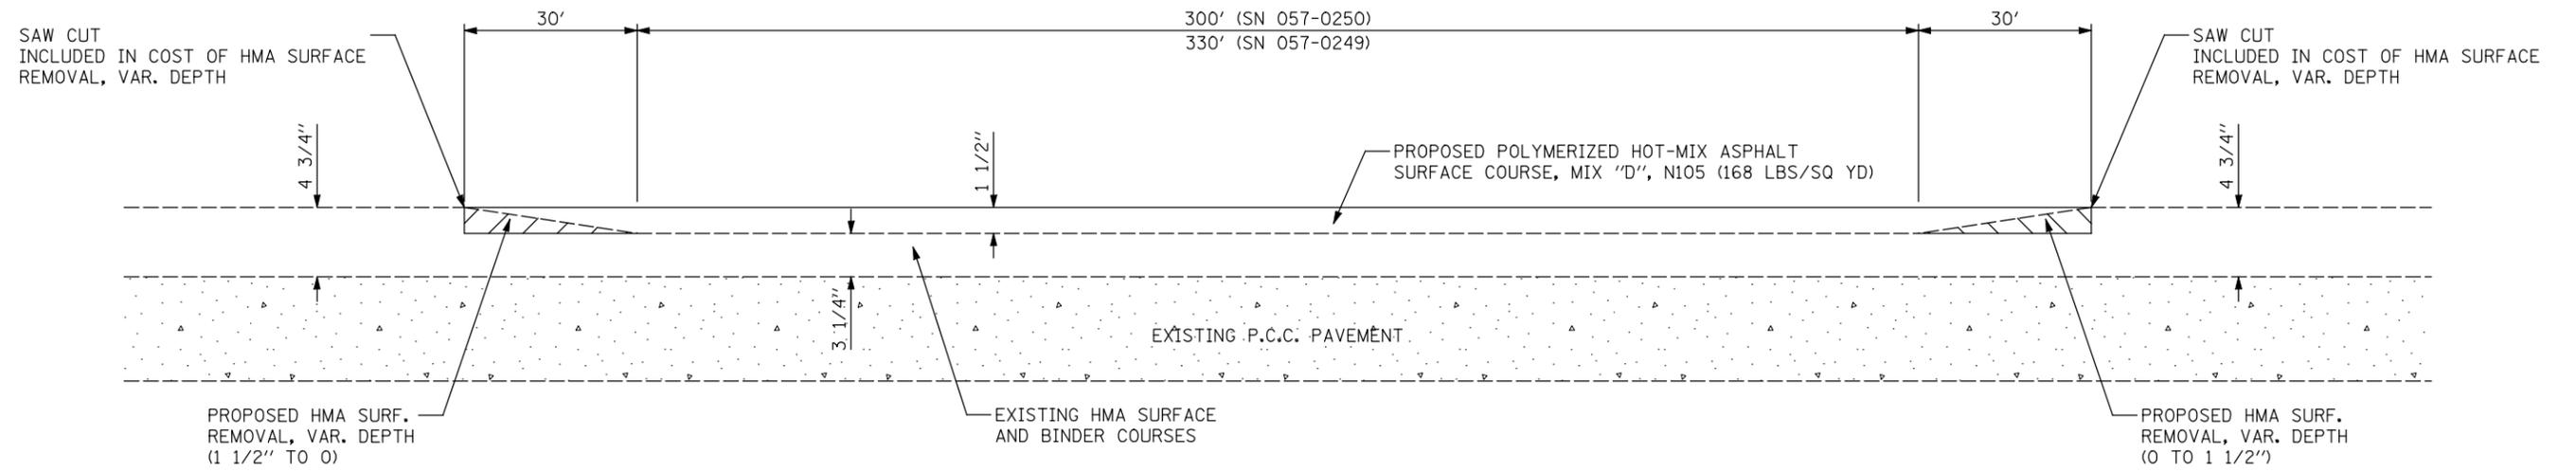

STA. 623+98.36 TO STA. 627+58.36 FAI 74 EB (SN 057-0250)
STA. 69+46.60 TO STA. 73+36.60 BUSINESS I-55 SB (SN 057-0249)

SHOULDER TRANSITION DETAIL
UNDER STRUCTURE NO. 057-0250 & 057-0249
(OUTSIDE & INSIDE SHOULDERS)

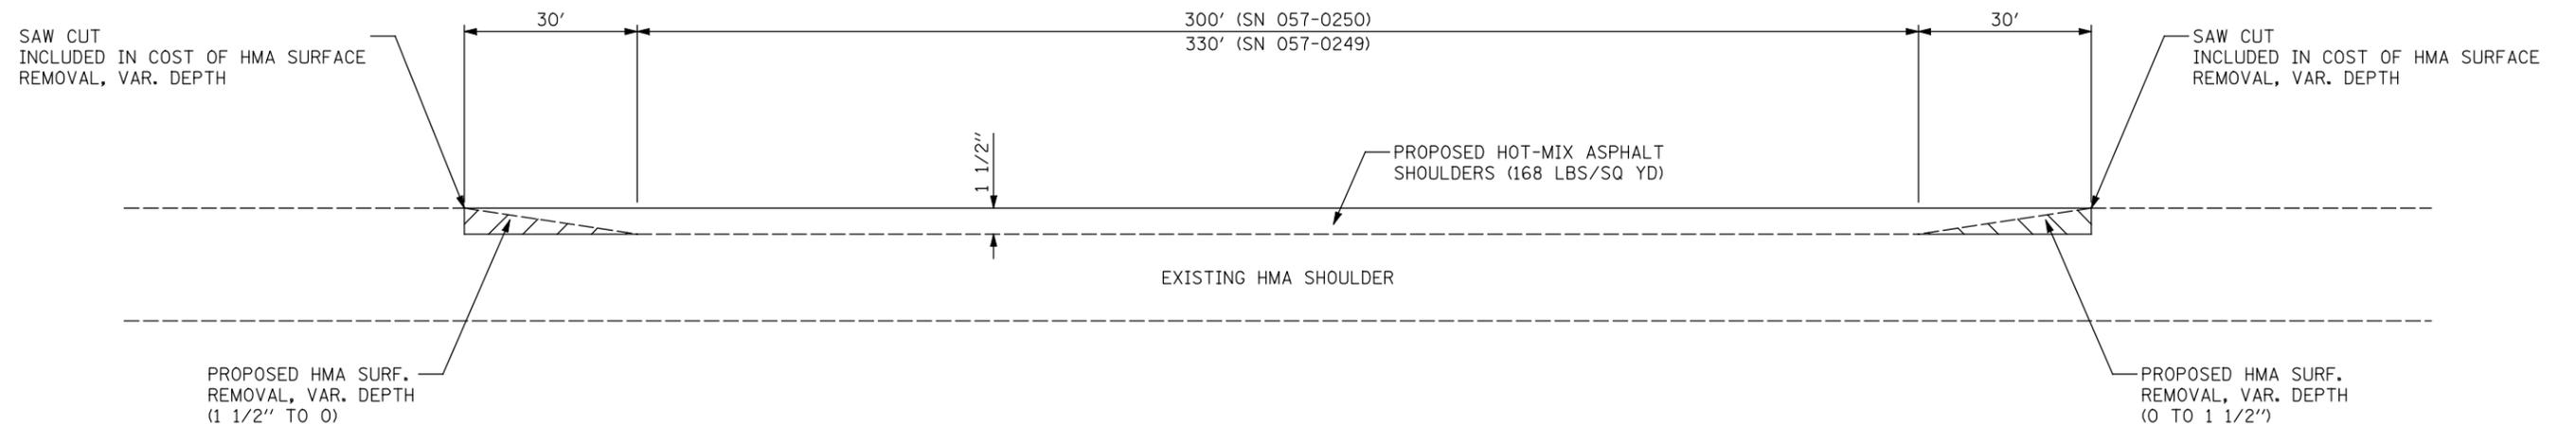

STA. 623+98.36 TO STA. 627+58.36 FAI 74 EB (SN 057-0250)
STA. 69+46.60 TO STA. 73+36.60 BUSINESS I-55 SB (SN 057-0249)

FILE NAME = ... \D570520-sht-details.dgn	USER NAME = SJS	DESIGNED -	REVISED -	STATE OF ILLINOIS DEPARTMENT OF TRANSPORTATION	PAVEMENT & SHOULDER TRANSITION DETAILS			F.A.I. RTE. =	SECTION	COUNTY	TOTAL SHEETS	SHEET NO.			
	PLOT SCALE = 100.0000' / IN.	DRAWN -	REVISED -		SCALE: NO SCALE	SHEET NO.	OF	SHEETS	STA.	TO STA.	55	(57-7HB-2 & 57-7HB-1)BR	MCLEAN	153	112
	PLOT DATE = 08/09/2010 10:56:57	CHECKED -	REVISED -								CONTRACT NO. 70520				
		DATE -	REVISED -								FED. ROAD DIST. NO. ILLINOIS FED. AID PROJECT				