



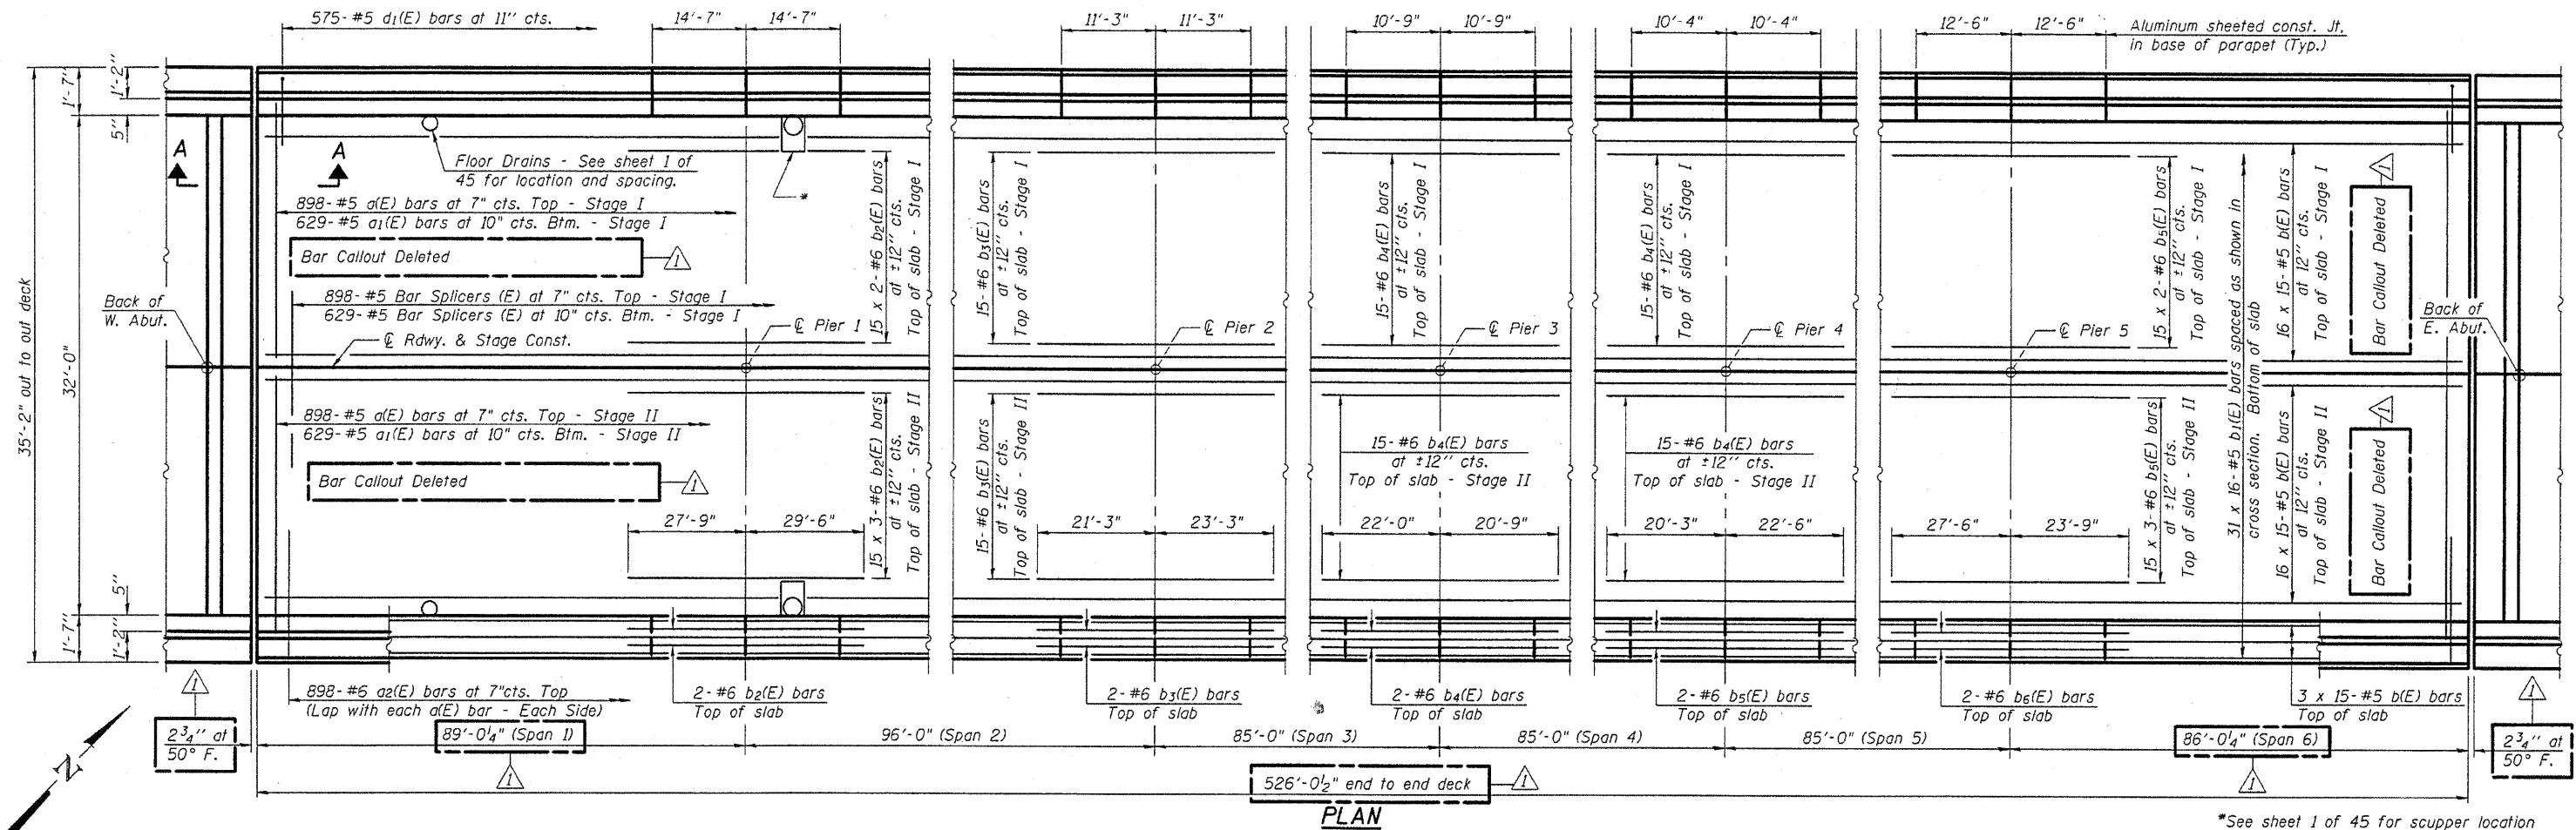

*See sheet 1 of 45 for scupper location and spacing. See sheet 13 of 45 for additional reinforcing at scuppers.

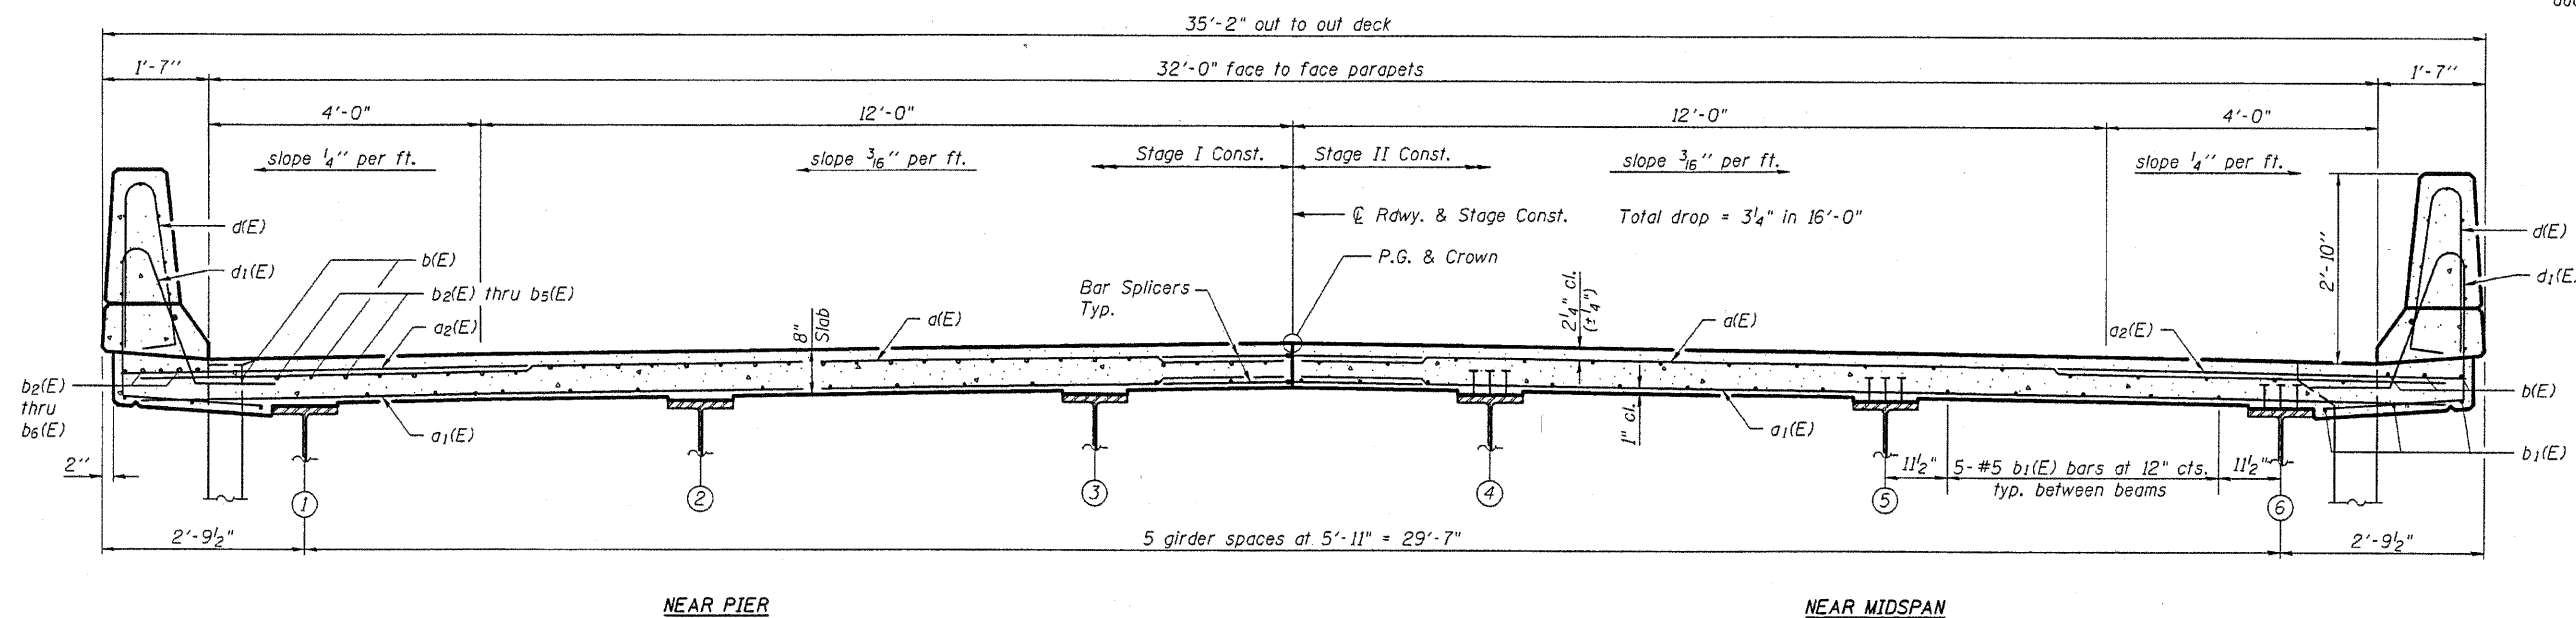

MINIMUM BAR LAP

#5 bar = 3'-3"
#6 bar = 3'-10"

DESIGNED RJP
CHECKED ADL
DRAWN RJP
CHECKED ADL

S-2-0

11-1-09

Notes:

See Sheet 13 of 45 for superstructure details and Bill of Material.
Bars indicated thus 16 x 19-#5 etc. indicates 16 lines of bars with 19 lengths per line.
See Sheet 14 of 45 for parapet reinforcement.
See Sheet 18 of 45 for Section A-A.

SUPERSTRUCTURE S.N. 085-0514

SHEET NO.12	F.A.P. RTE.	SECTION	COUNTY	TOTAL SHEETS	SHEET NO.
45 SHEETS	713	120B-3	SCHUYLER	75	32
CONTRACT NO. 72A03					
FED. ROAD DIST. NO. ILLINOIS FED. AID PROJECT					

Revised 10/18/10 ADL

Klingner & Associates P.C.