


INSIDE ELEVATION OF PARAPET

(West Parapet shown - East Parapet opposite hand)

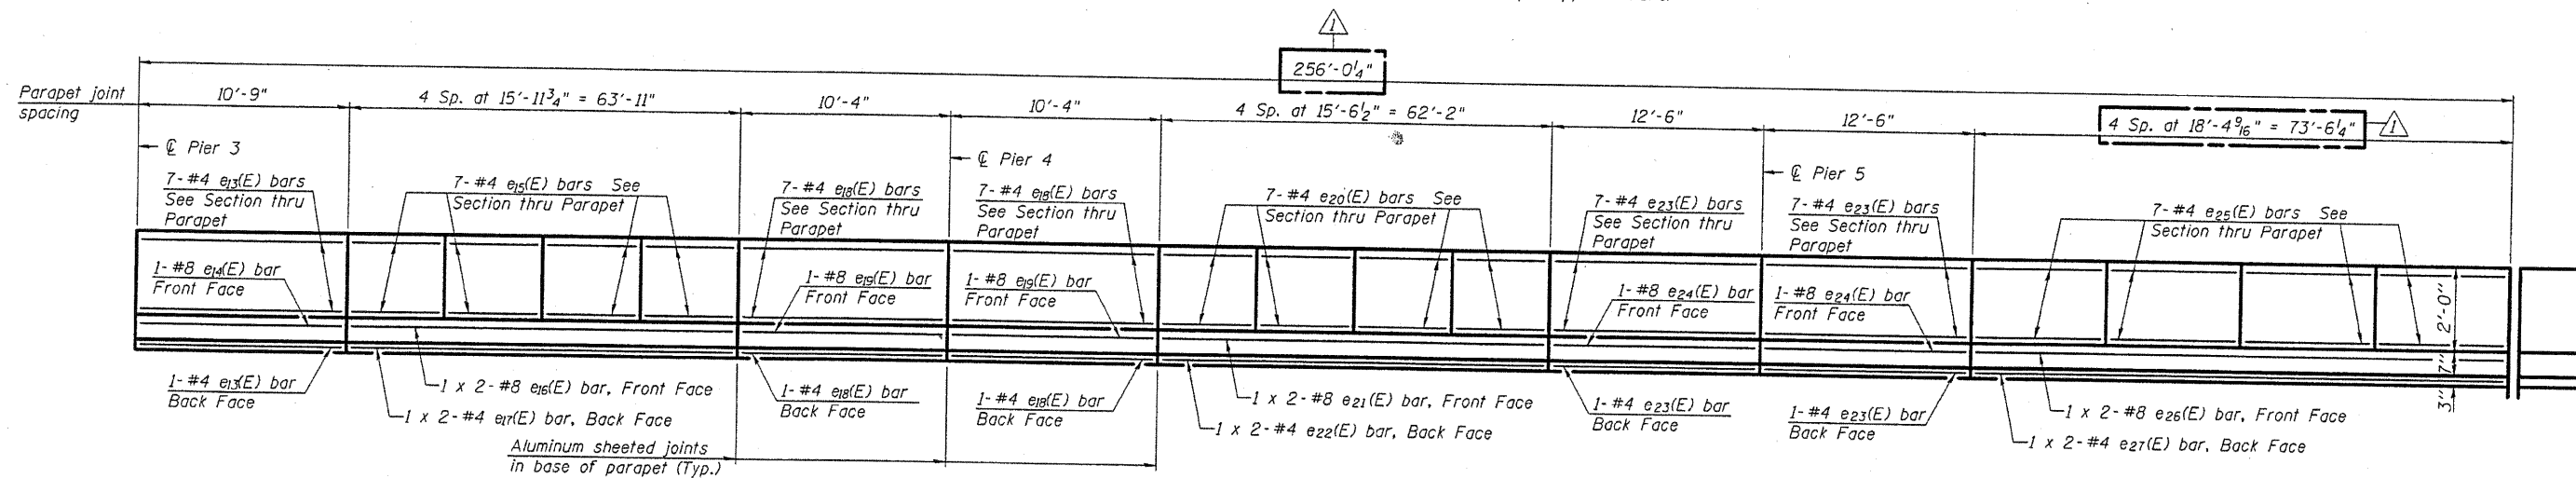

INSIDE ELEVATION OF PARAPET

(West Parapet shown - East Parapet opposite hand)

MINIMUM BAR LAP

(Parapet)
 #4 bar = 2'-0"
 #8 bar = 5'-2"

DESIGNED	RJP
CHECKED	ADL
DRAWN	RJP
CHECKED	ADL

SUPERSTRUCTURE DETAILS

S.N. 085-0514

SHEET NO.14	F.A.P. RTE.	SECTION	COUNTY	TOTAL SHEETS	SHEET NO.
45 SHEETS	713	120B-3	SCHUYLER	75	34
CONTRACT NO. 72A03					
FED. ROAD DIST. NO. ILLINOIS FED. AID PROJECT					

Revised 10/18/10 ADL

Klingner & Associates P.C.