

TRAFFIC CONTROL AND PROTECTION QUANTITIES (STAGE 2)


ITEM	UNIT	QUANTITY
TRAFFIC CONTROL AND PROTECTION, STANDARD 701326	L SUM	1
TRAFFIC CONTROL AND PROTECTION, STANDARD 701321 (SPECIAL)	EACH	1
TEMPORARY BRIDGE TRAFFIC SIGNALS	EACH	1
TEMPORARY RUMBLE STRIP	EACH	9
TEMPORARY PAVEMENT MARKING - LINE 5"	FOOT	3750
TEMPORARY CONCRETE BARRIER	FOOT	337.5
RELOCATE TEMPORARY CONCRETE BARRIER	FOOT	337.5
IMPACT ATTENUATORS, RELOCATE (FULLY REDIRECTIVE), TEST LEVEL 3	EACH	4
WIDTH RESTRICTION SIGNING	L SUM	1

NOTE: SOME ITEMS AND QUANTITIES OVERLAP STAGES. SEE SUMMARY OF QUANTITIES SHEETS FOR TOTAL CONTRACT QUANTITIES.

TRAFFIC CONTROL AND PROTECTION QUANTITIES (STAGE 3)

ITEM	UNIT	QUANTITY
TRAFFIC CONTROL AND PROTECTION, STANDARD 701201	L SUM	1
TRAFFIC CONTROL AND PROTECTION, STANDARD 701306	L SUM	1

NOTE: SOME ITEMS AND QUANTITIES OVERLAP STAGES. SEE SUMMARY OF QUANTITIES SHEETS FOR TOTAL CONTRACT QUANTITIES.

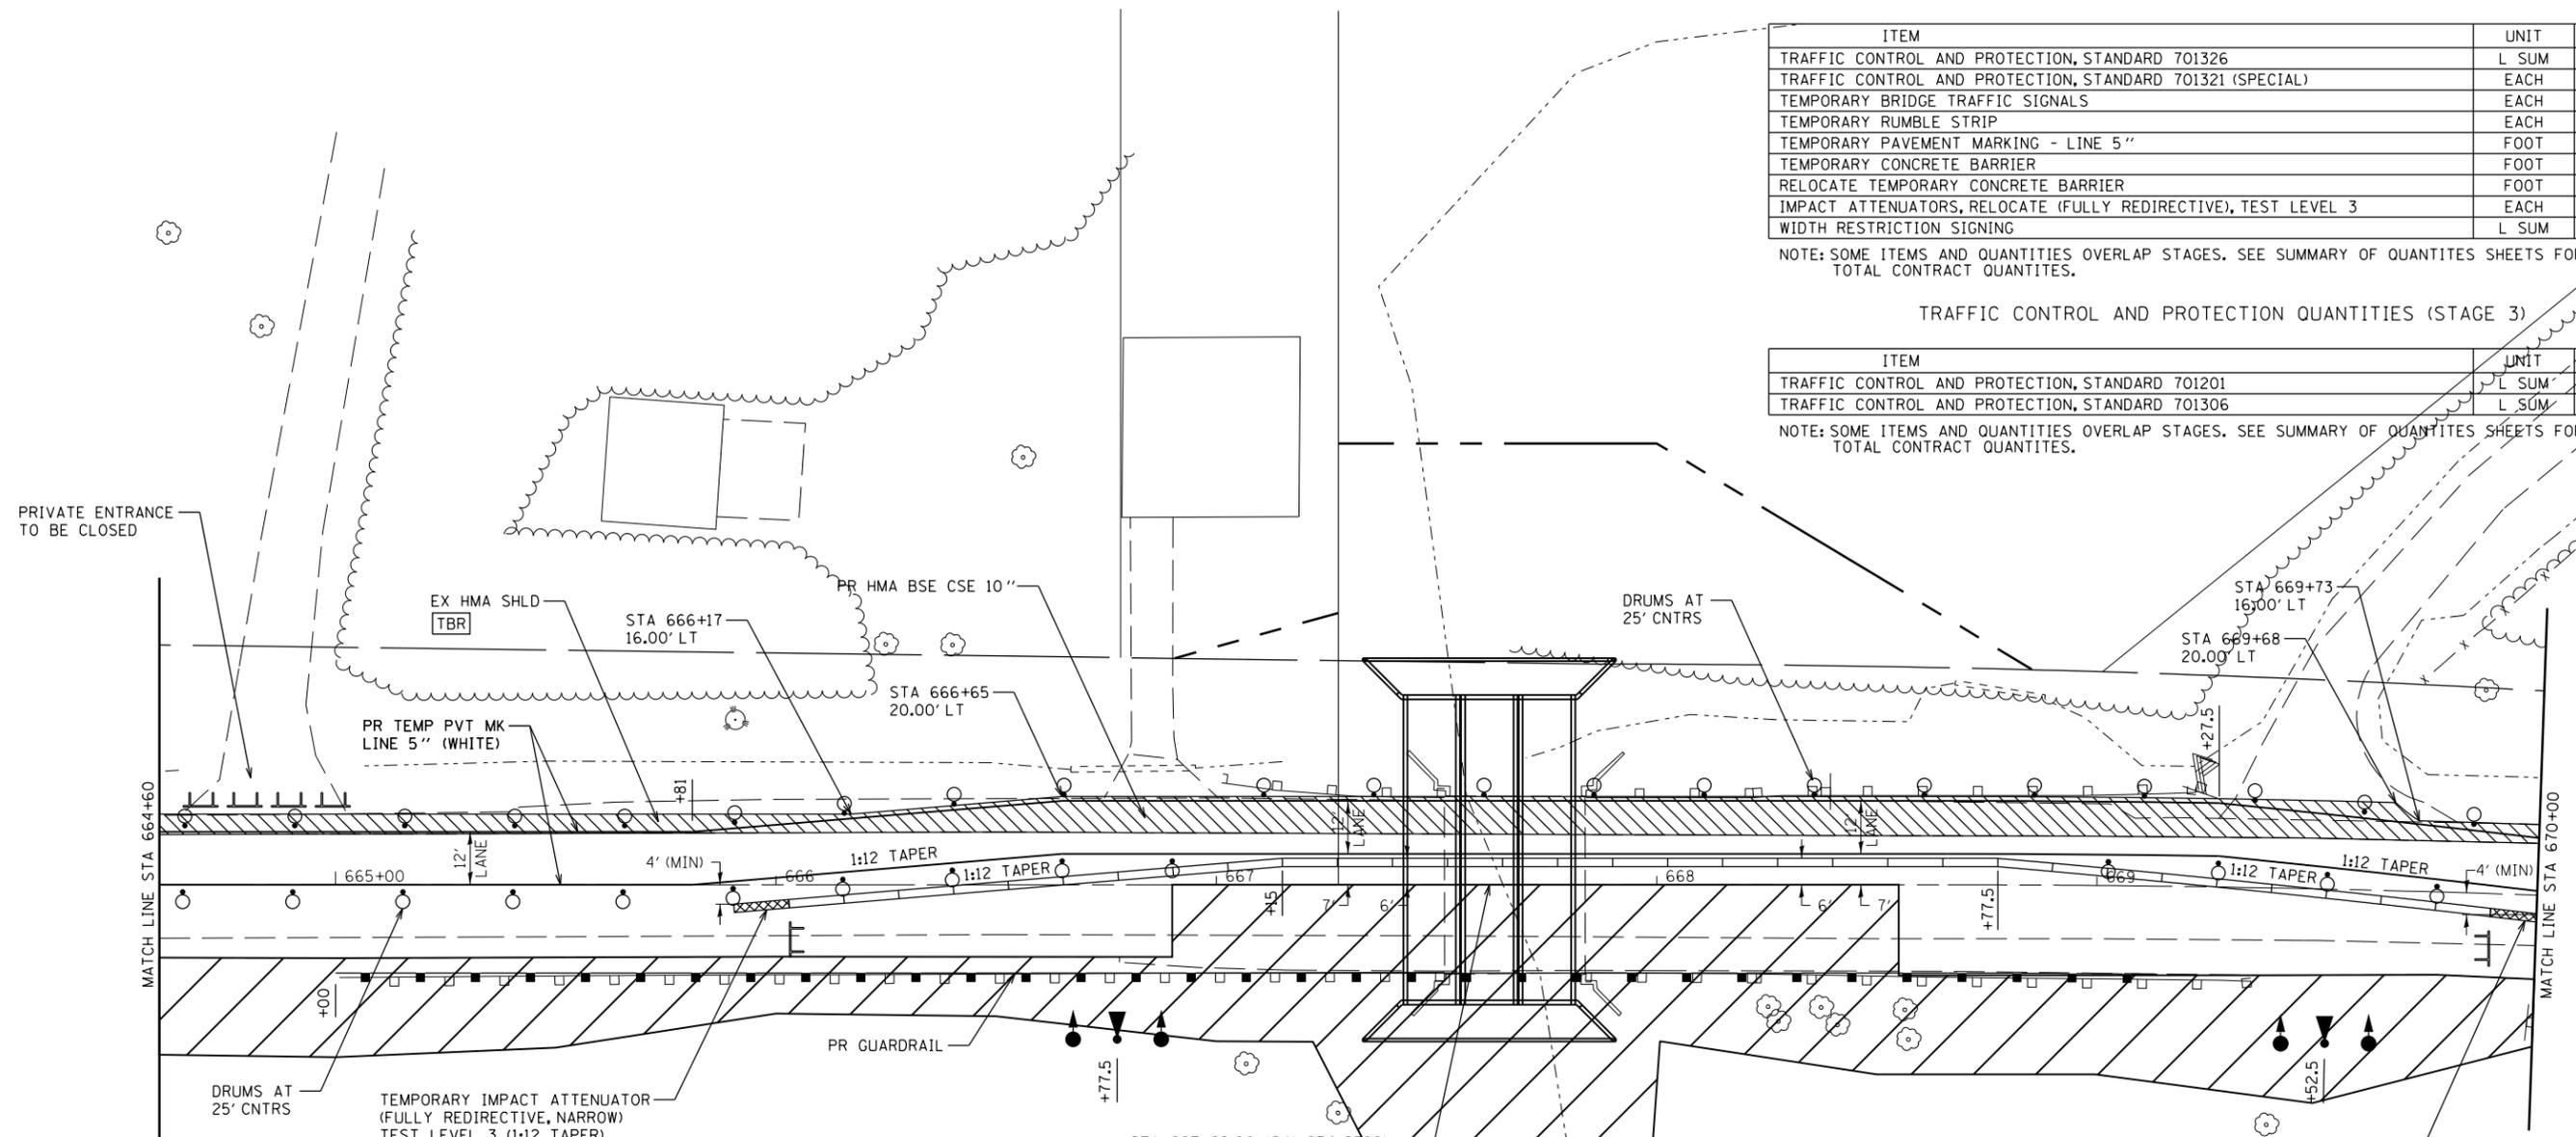

LEGEND

	DIRECTION OF TRAFFIC
	TYPE III BARRICADE
	TEMPORARY CONCRETE BARRIER
	DOUBLE VERTICAL PANEL
	DRUM WITH BI-DIRECTIONAL STEADY BURNING LIGHT
	TEMPORARY TRAFFIC SIGNAL
	VEHICLE DETECTION SYSTEM
	TEMPORARY IMPACT ATTENUATOR
	WORK ZONE
	HOT-MIX ASPHALT BASE COURSE (WIDENING)

STAGE CONSTRUCTION SEQUENCE

THE FOLLOWING STAGE CONSTRUCTION SEQUENCE IS FOR INFORMATION ONLY. THE CONTRACTOR IS RESPONSIBLE FOR PLANNING AND EXECUTING THIS PROJECT WHICH SHALL BE SUBJECT TO THE APPROVAL OF THE ENGINEER.

- STAGE 2:**
 REMOVE WEST HALF OF EXISTING STRUCTURE NO. 034-0022. CONSTRUCT WEST HALF OF NEW STRUCTURE NO. 034-2525. CONSTRUCT HOT-MIX ASPHALT BASE COURSE 10" WITH TEMPORARY PROFILES.
 REMOVE WEST HALF OF EXISTING STRUCTURE NO. 034-0023. CONSTRUCT WEST HALF OF NEW STRUCTURE NO. 034-2526. CONSTRUCT HOT-MIX ASPHALT BASE COURSE 10" WITH TEMPORARY PROFILES.
 INSTALL STEEL PLATE BEAM GUARDRAIL TO FINAL HEIGHT.
 REMOVE STAGE 2 TRAFFIC CONTROL.
- STAGE 3:**
 CONSTRUCT CONCRETE GUTTER FROM STATION 654+00 TO STATION 657+70. UTILIZE TRAFFIC CONTROL AND PROTECTION STANDARD 701201.
 CONSTRUCT HOT-MIX ASPHALT BINDER COURSE, SURFACE COURSE, AND SHOULDERS UNDER TRAFFIC. UTILIZE TRAFFIC CONTROL AND PROTECTION STANDARD 701306.
 CONSTRUCT AGGREGATE SHOULDERS. UTILIZE TRAFFIC CONTROL AND PROTECTION STANDARD 701306.
 CONSTRUCT FINAL STRIPING. UTILIZE TRAFFIC CONTROL AND PROTECTION STANDARD 701311.

GENERAL NOTES

VERTICAL PANELS, DRUMS WITH STEADY BURNING LIGHTS, TYPE III BARRICADES, SIGNS, DETECTOR LOOPS, VEHICLE DETECTION SYSTEM, AND TYPE C BIDIRECTIONAL REFLECTORS SHALL BE INCLUDED IN THE COST OF THE PAY ITEM "TRAFFIC CONTROL AND PROTECTION, STANDARD 701321 (SPECIAL)".

THIS WORK SHALL SUPPLEMENT AND BE IN ACCORDANCE WITH HIGHWAY STANDARD 701321.

REMOVE ALL CONFLICTING PAVEMENT MARKINGS.

TEMPORARY PROFILES CONSTRUCTED WITH HMA BINDER COURSE FOR ENTIRE WIDTH (SEE CROSS SECTIONS).

