

SYMBOLS

-  ARROW BOARD
-  PORTABLE CHANGEABLE MESSAGE SIGN
-  SIGN
-  TYPE II BARRICADE, DRUM, OR VERTICAL BARRICADE WITH MONODIRECTIONAL FLASHING LIGHT

SEE STANDARD 701400-04 FOR COMPLETE SIGN DETAILS



GENERAL NOTES

STANDARD 701400-04 IS USED WHERE AT ANY TIME A LANE IS CLOSED ON A FREEWAY/EXPRESSWAY. WHEN THE LEFT LANE IS CLOSED, LEFT LANE CLOSED SIGNS SHALL BE SUBSTITUTED FOR THE RIGHT LANE CLOSED SIGN.

THE FIRST TWO SIGNS AND THE MESSAGE BOARD ARE STATIONARY.

THE LAST FOUR SIGNS AND ARROWBOARD SHALL BE MOVED AS NECESSARY TO MAINTAIN THE REQUIRED DISTANCE FROM THE START OF THE LANE CLOSURE TAPER(S).

- ① THE ROAD CONSTRUCTION AHEAD SIGN SHALL BE LOCATED 3 TO 5 MILES IN ADVANCE OF THE PROJECT LIMITS.
- ② THE MESSAGE AND SIZE OF THE WORK ZONE PUBLIC INFORMATION SIGN SHALL BE AS SPECIFIED BY THE DEPARTMENT.
- ③ IDOT WILL PROVIDE INFORMATION FOR TRAFFIC WARNING MESSAGES.
- ④ THREE, TYPE II BARRICADES, DRUMS, OR VERTICAL BARRICADES AT 50' CENTERS.

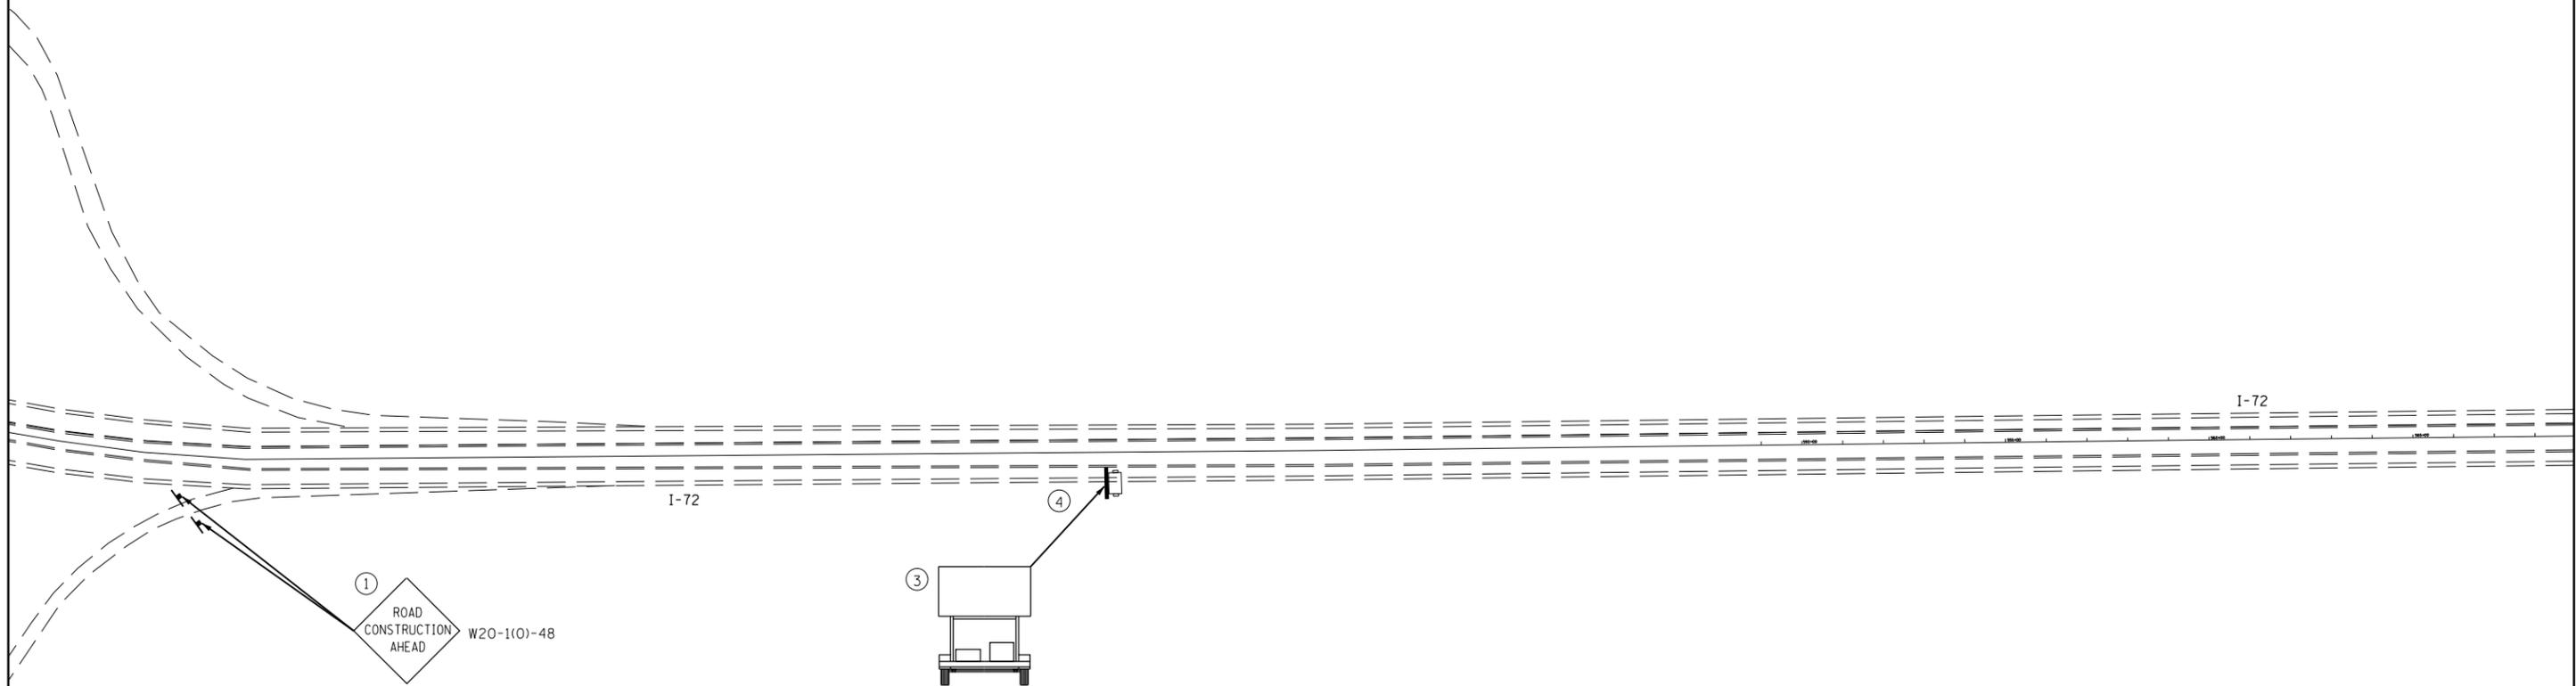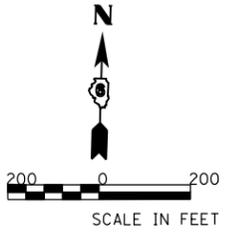

FILE NAME = c:\pwwork\pwwork\laughlinr\1\0231206\0672A64-sh.t-mot.dgn	USER NAME = laughlinr1	DESIGNED - LLO	REVISED -	<b>STATE OF ILLINOIS DEPARTMENT OF TRANSPORTATION</b>	<b>I-72 ADVANCED WARNING AND MAINTENANCE OF TRAFFIC</b>			F.A.I. RTE.	SECTION	COUNTY	TOTAL SHEETS	SHEET NO.
	PLOT SCALE = 400.0000' / in.	CHECKED - MTM	REVISED -					72	(84-3HB-5)BR	SANGAMON	84	23
PLOT DATE = Aug-11-2010 01:04:55PM	DATE - JANUARY 2010	REVISED -	SCALE:		SHEET NO. 2 OF 4 SHEETS	STA. TO STA.	S.N. 084-0078		CONTRACT NO. 72C70			
							FED. ROAD DIST. NO. 6 ILLINOIS FED. AID PROJECT					