




GENERAL NOTES

STANDARD 701400-04 IS USED WHERE AT ANY TIME A LANE IS CLOSED ON A FREEWAY/EXPRESSWAY. WHEN THE LEFT LANE IS CLOSED, LEFT LANE CLOSED SIGNS SHALL BE SUBSTITUTED FOR THE RIGHT LANE CLOSED SIGN.

THE FIRST TWO SIGNS AND THE MESSAGE BOARD ARE STATIONARY.

THE LAST FOUR SIGNS AND ARROWBOARD SHALL BE MOVED AS NECESSARY TO MAINTAIN THE REQUIRED DISTANCE FROM THE START OF THE LANE CLOSURE TAPER(S).

- ① THE ROAD CONSTRUCTION AHEAD SIGN SHALL BE LOCATED 3 TO 5 MILES IN ADVANCE OF THE PROJECT LIMITS.
- ② THE MESSAGE AND SIZE OF THE WORK ZONE PUBLIC INFORMATION SIGN SHALL BE AS SPECIFIED BY THE DEPARTMENT.
- ③ IDOT WILL PROVIDE INFORMATION FOR TRAFFIC WARNING MESSAGES.
- ④ THREE, TYPE II BARRICADES, DRUMS, OR VERTICAL BARRICADES AT 50' CENTERS.
- ⑤ MAXIMUM WIDTH SIGNS ON RAMP TO EASTBOUND I-72.
- ⑥ MAXIMUM WIDTH SIGNS ON E.B. I-72 PRIOR TO EXIT TO MACARTHUR BLVD.

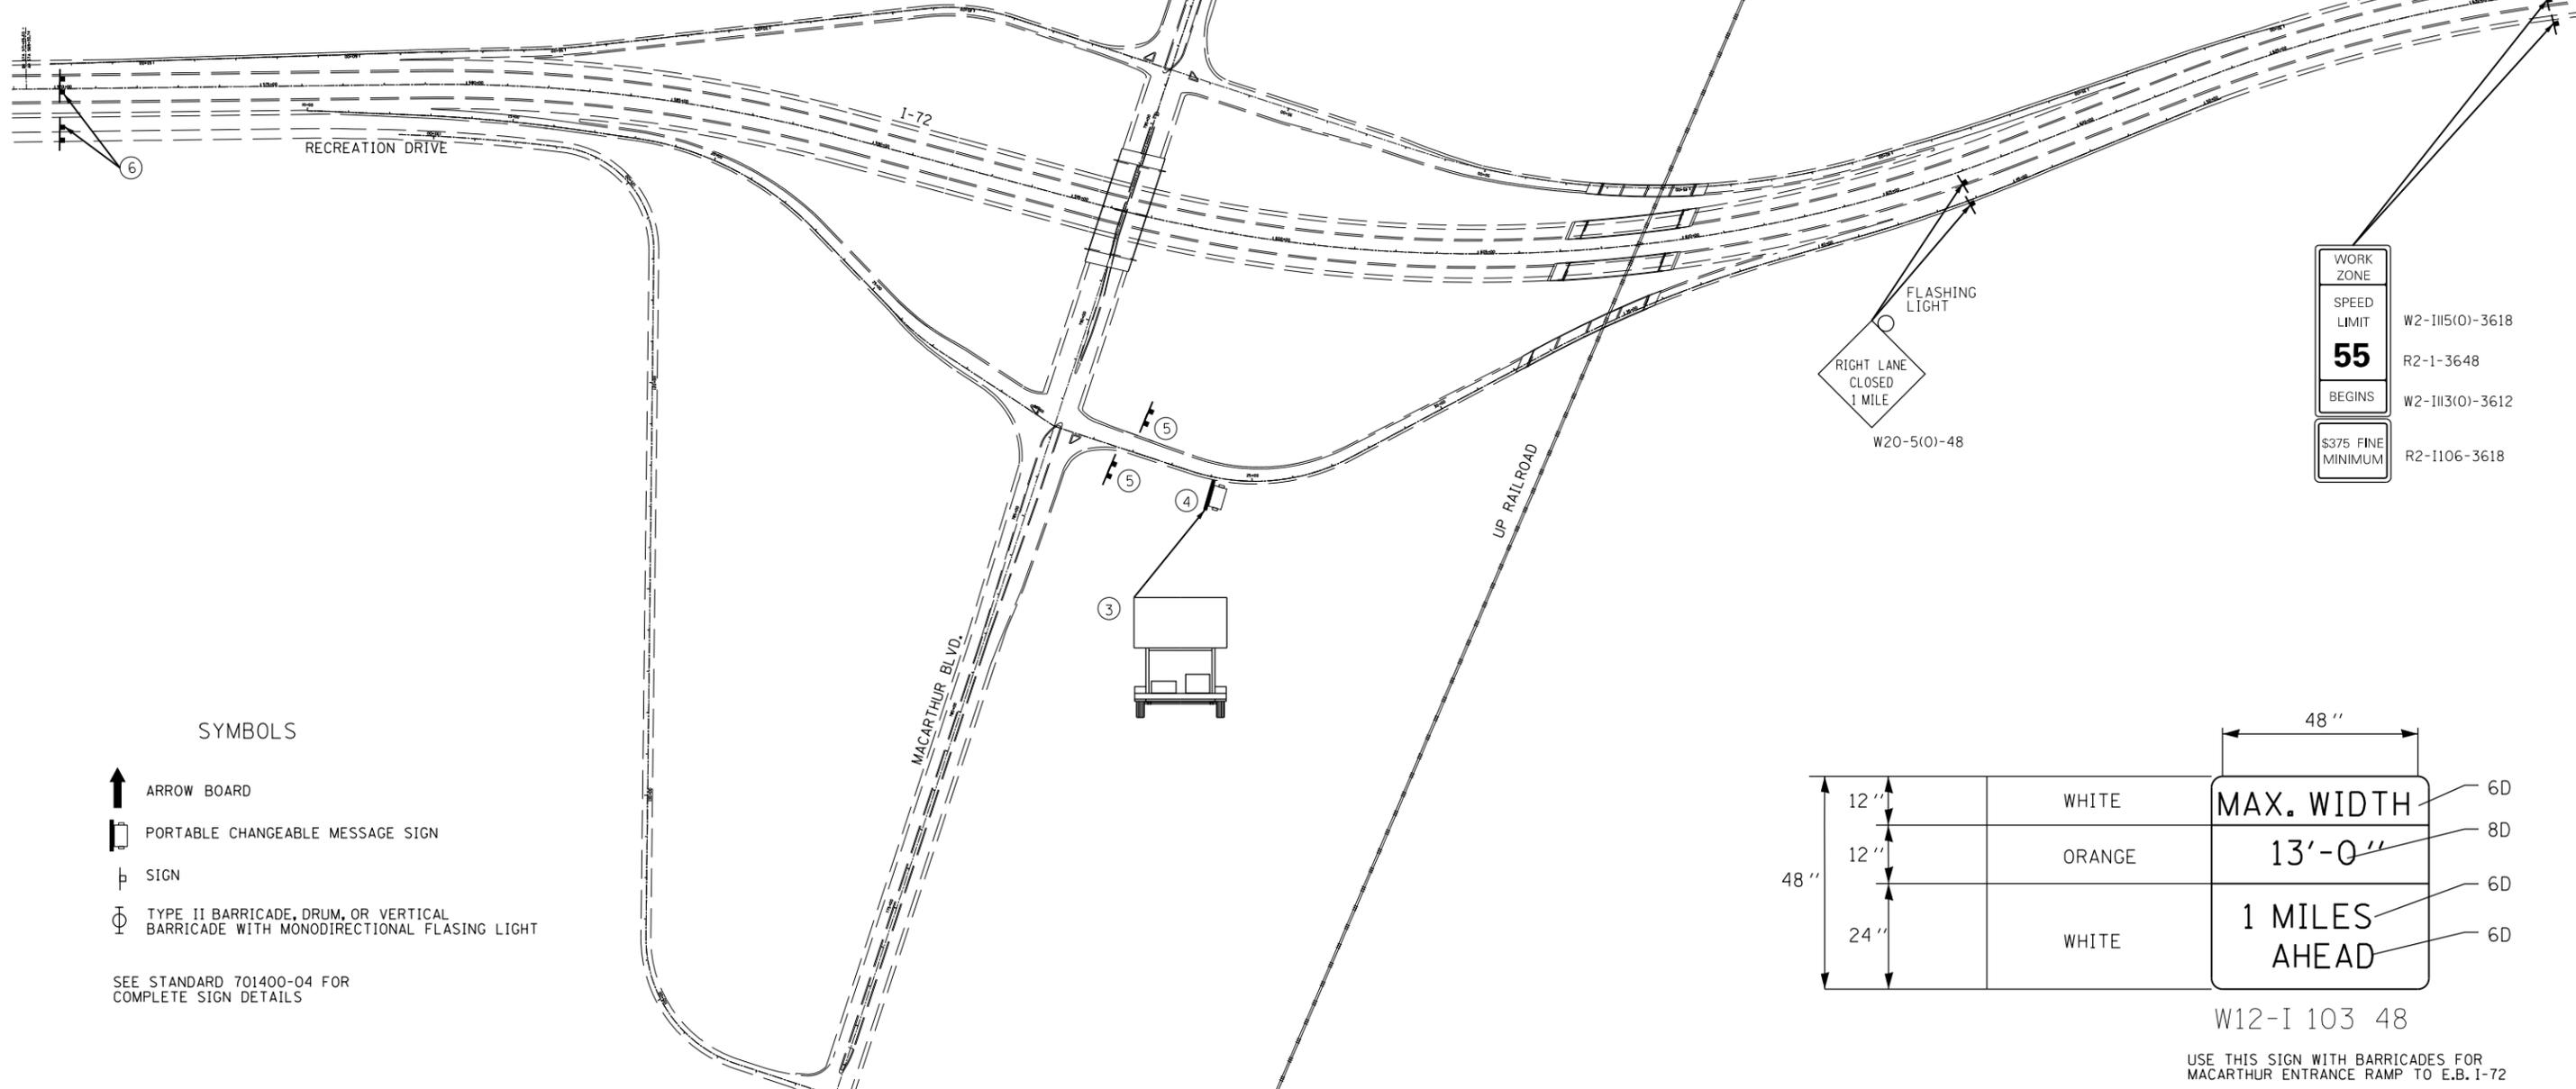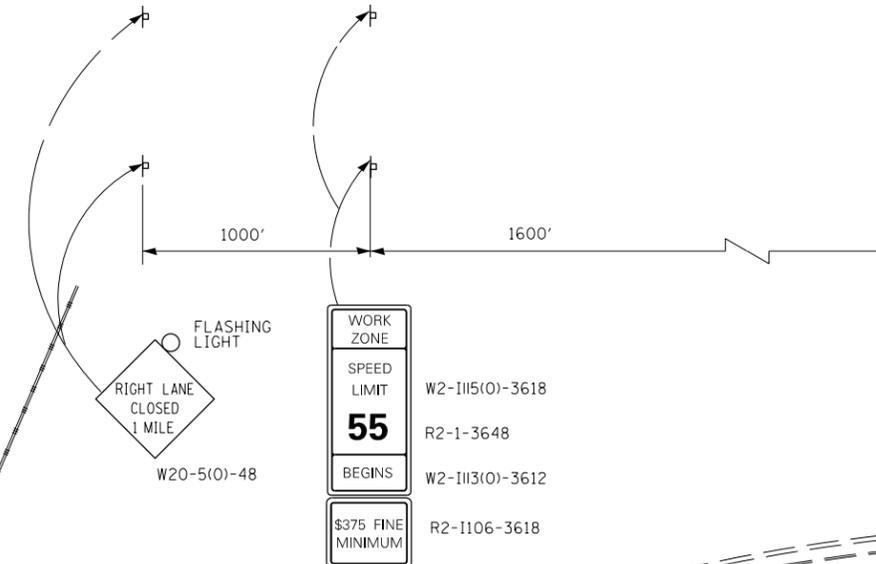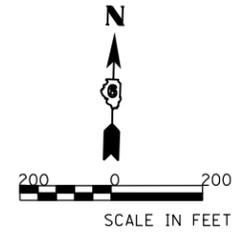

SYMBOLS

- ARROW BOARD
- PORTABLE CHANGEABLE MESSAGE SIGN
- SIGN
- TYPE II BARRICADE, DRUM, OR VERTICAL BARRICADE WITH MONODIRECTIONAL FLASHING LIGHT

SEE STANDARD 701400-04 FOR COMPLETE SIGN DETAILS



W12-I 103 48

USE THIS SIGN WITH BARRICADES FOR MACARTHUR ENTRANCE RAMP TO E.B. I-72

FILE NAME =	USER NAME = laughlinc1	DESIGNED - LLO	REVISED -
et:\pw\work\p\dot\laughlinc1\20231206\062A64-shr-mot.dgn		DRAWN - JJS	REVISED -
	PLOT SCALE = 400.0000' / in.	CHECKED - MTM	REVISED -
	PLOT DATE = Aug-11-2010 01:04:55PM	DATE - JANUARY 2010	REVISED -

**STATE OF ILLINOIS
DEPARTMENT OF TRANSPORTATION**

I-72 ADVANCED WARNING AND MAINTENANCE OF TRAFFIC

SCALE: SHEET NO. 3 OF 4 SHEETS STA. TO STA.

F.A.I. RTE.	SECTION	COUNTY	TOTAL SHEETS	SHEET NO.
72	(84-3HB-5)BR	SANGAMON	84	24
S.N. 084-0078		CONTRACT NO. 72C70		
FED. ROAD DIST. NO. 6 ILLINOIS FED. AID PROJECT				