DESIGNED


HECKED

DRAWN

AAG

JAW

JWH

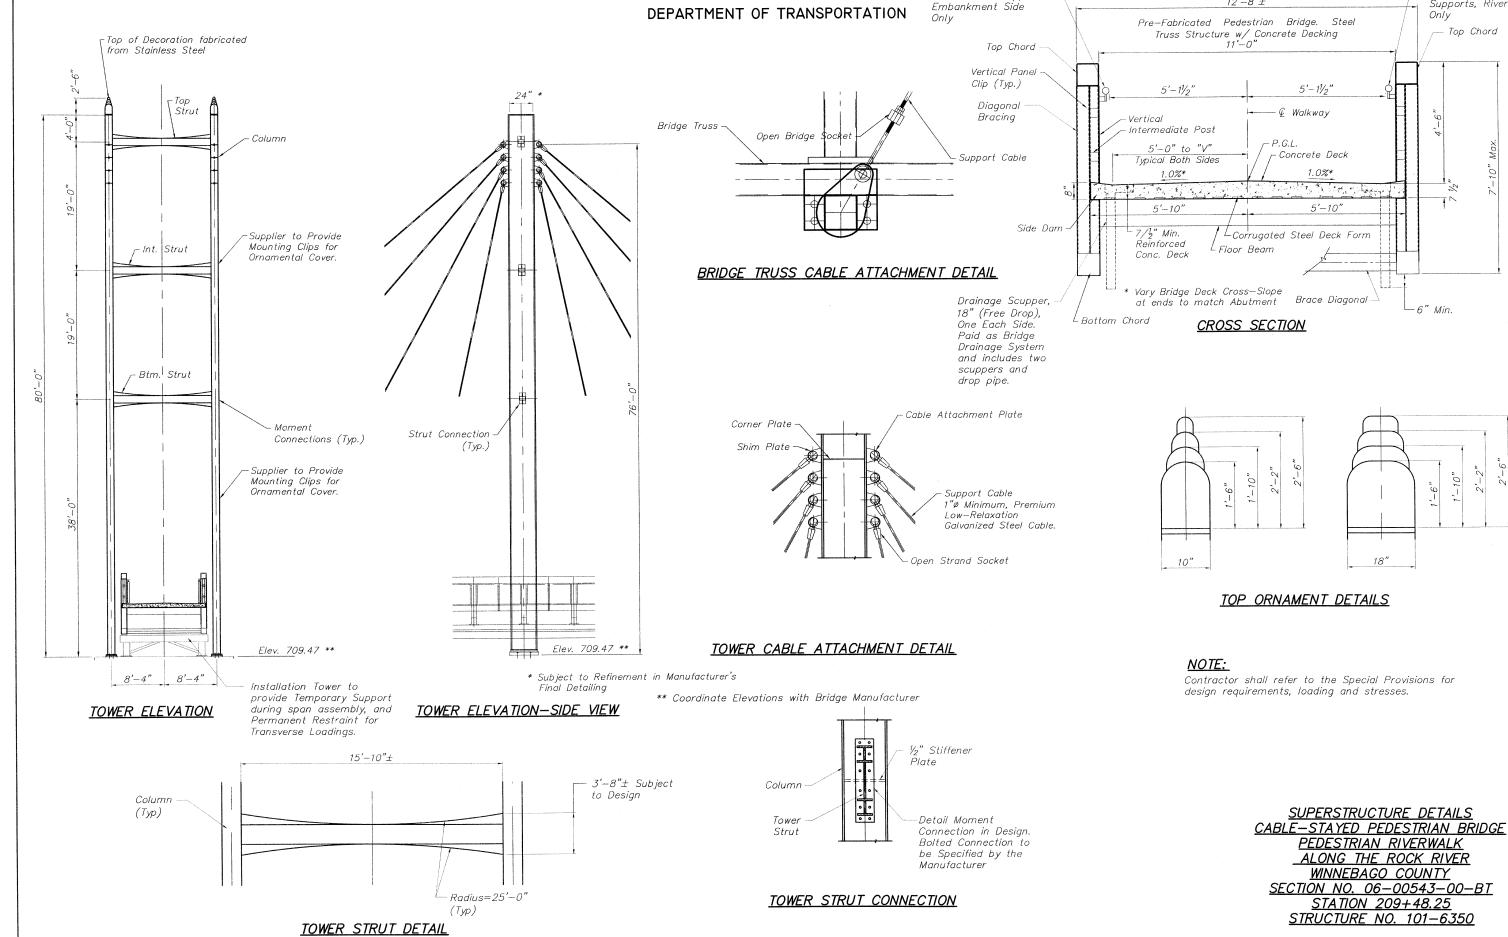

SECTION TOTAL SHEETS SHEET NO. F.A. RTE. COUNTY SHEET NO. 3 06-00543-00-BT WINNEBAGO CONTRACT NO. II SHEETS 85521 FED. ROAD DIST. NO. | ILLINOIS FED. AID PROJECT

Supports, River Side

— Top Chord

1'-10"

Only