
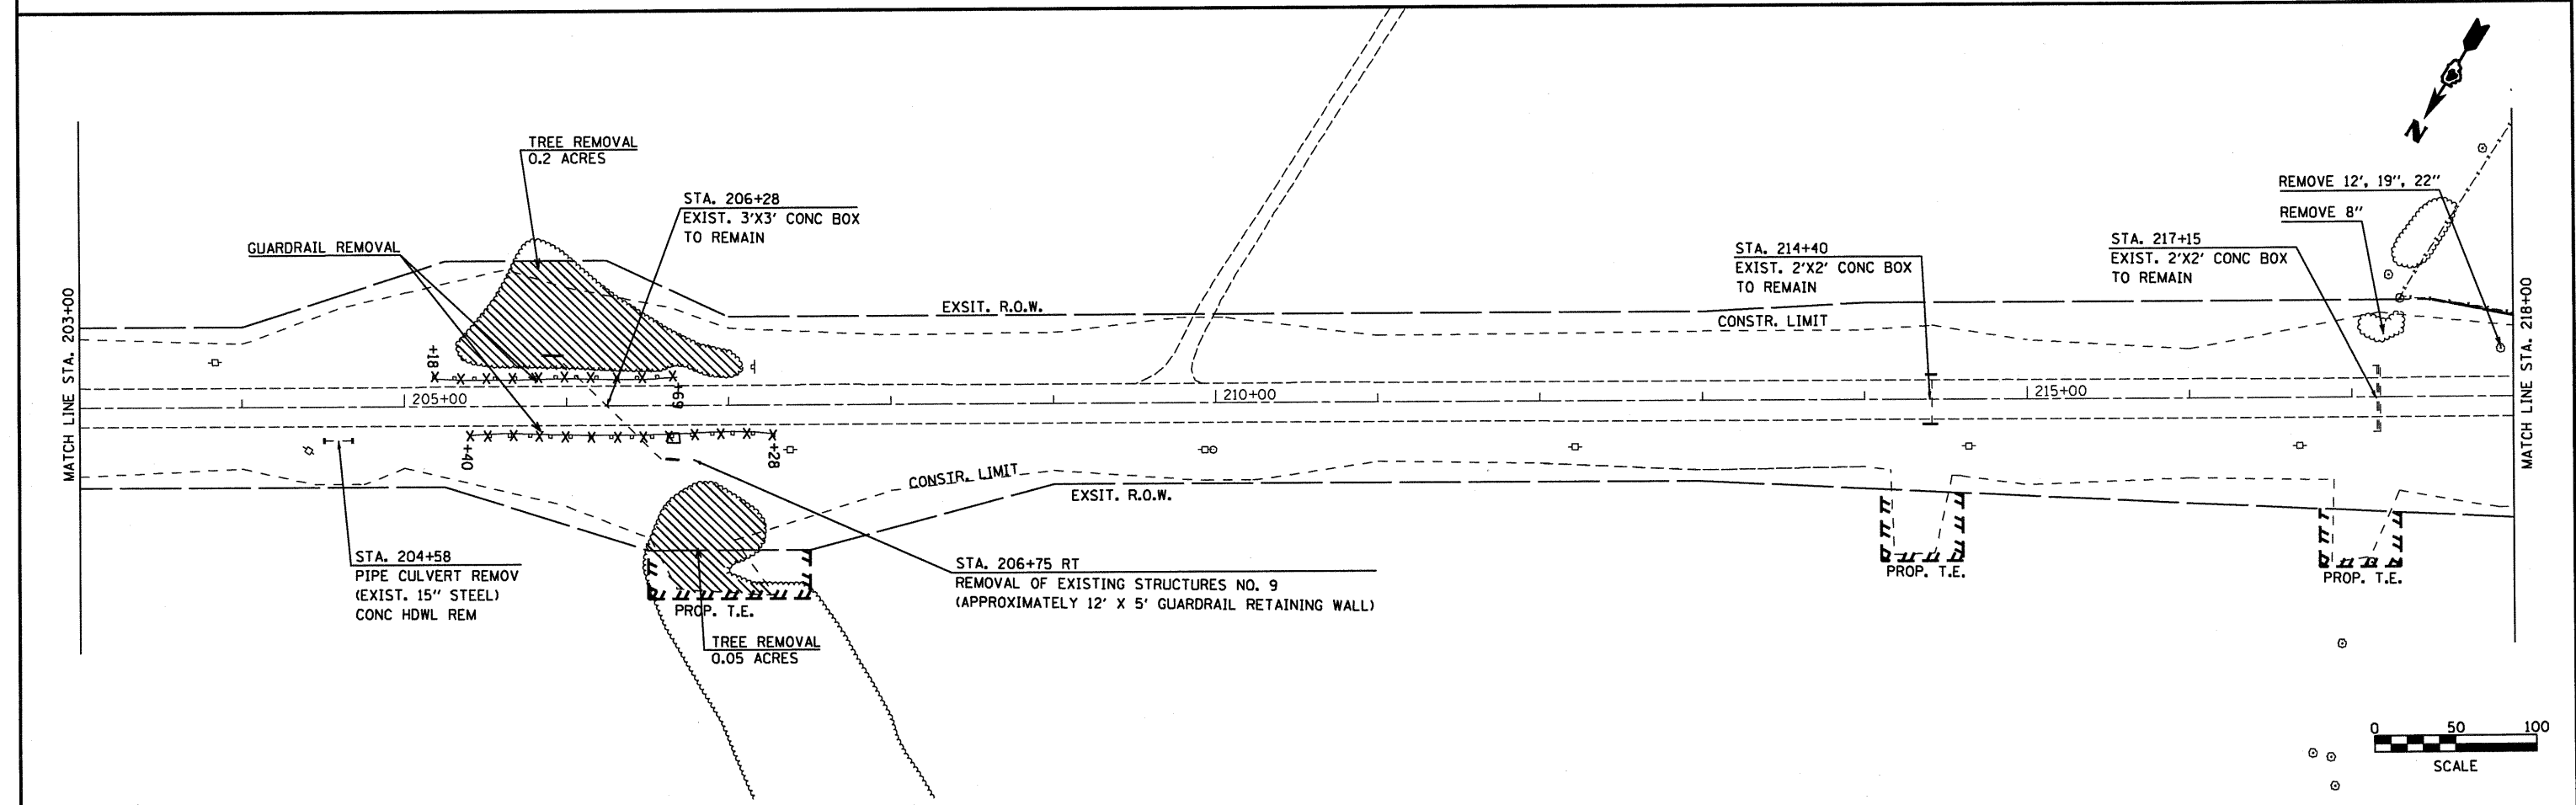


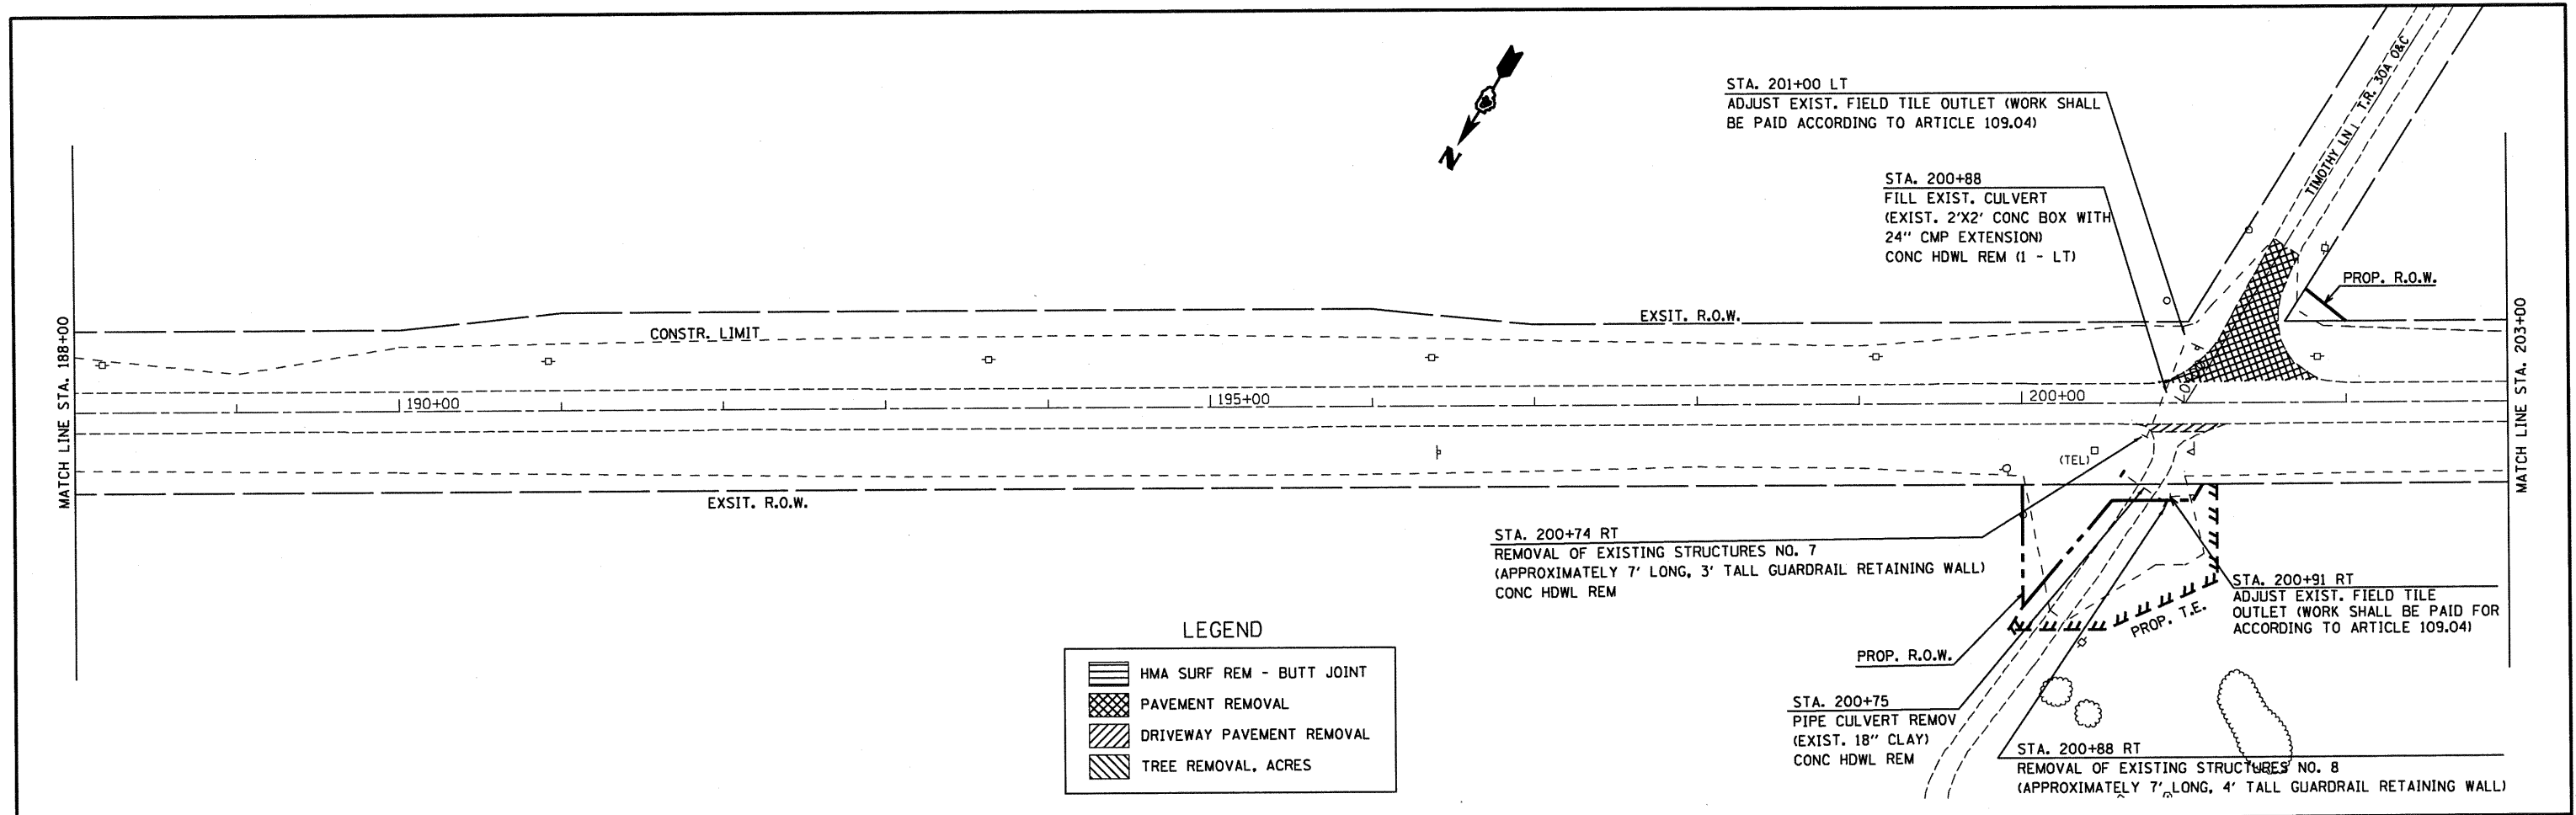

FILE NAME = p1on01.dgn	USER NAME = horstkj	DESIGNED -	REVISED -	STATE OF ILLINOIS DEPARTMENT OF TRANSPORTATION	EXISTING AND REMOVAL		F.A.P. RTE. 317	SECTION 15W-2,RS-3;16W-3,RS-5	COUNTY FULTON	TOTAL SHEETS 171	SHEET NO. 41
	PLOT SCALE = 100.0000' / IN.	DRAWN -	REVISED -		SCALE:	SHEET NO. 7 OF 8 SHEETS	FED. ROAD DIST. NO. ILLINOIS	FED. AID PROJECT	CONTRACT NO. 88098		
	PLOT DATE = 8/9/2010	CHECKED -	REVISED -			STA. TO STA.					
		DATE -	REVISED -								