
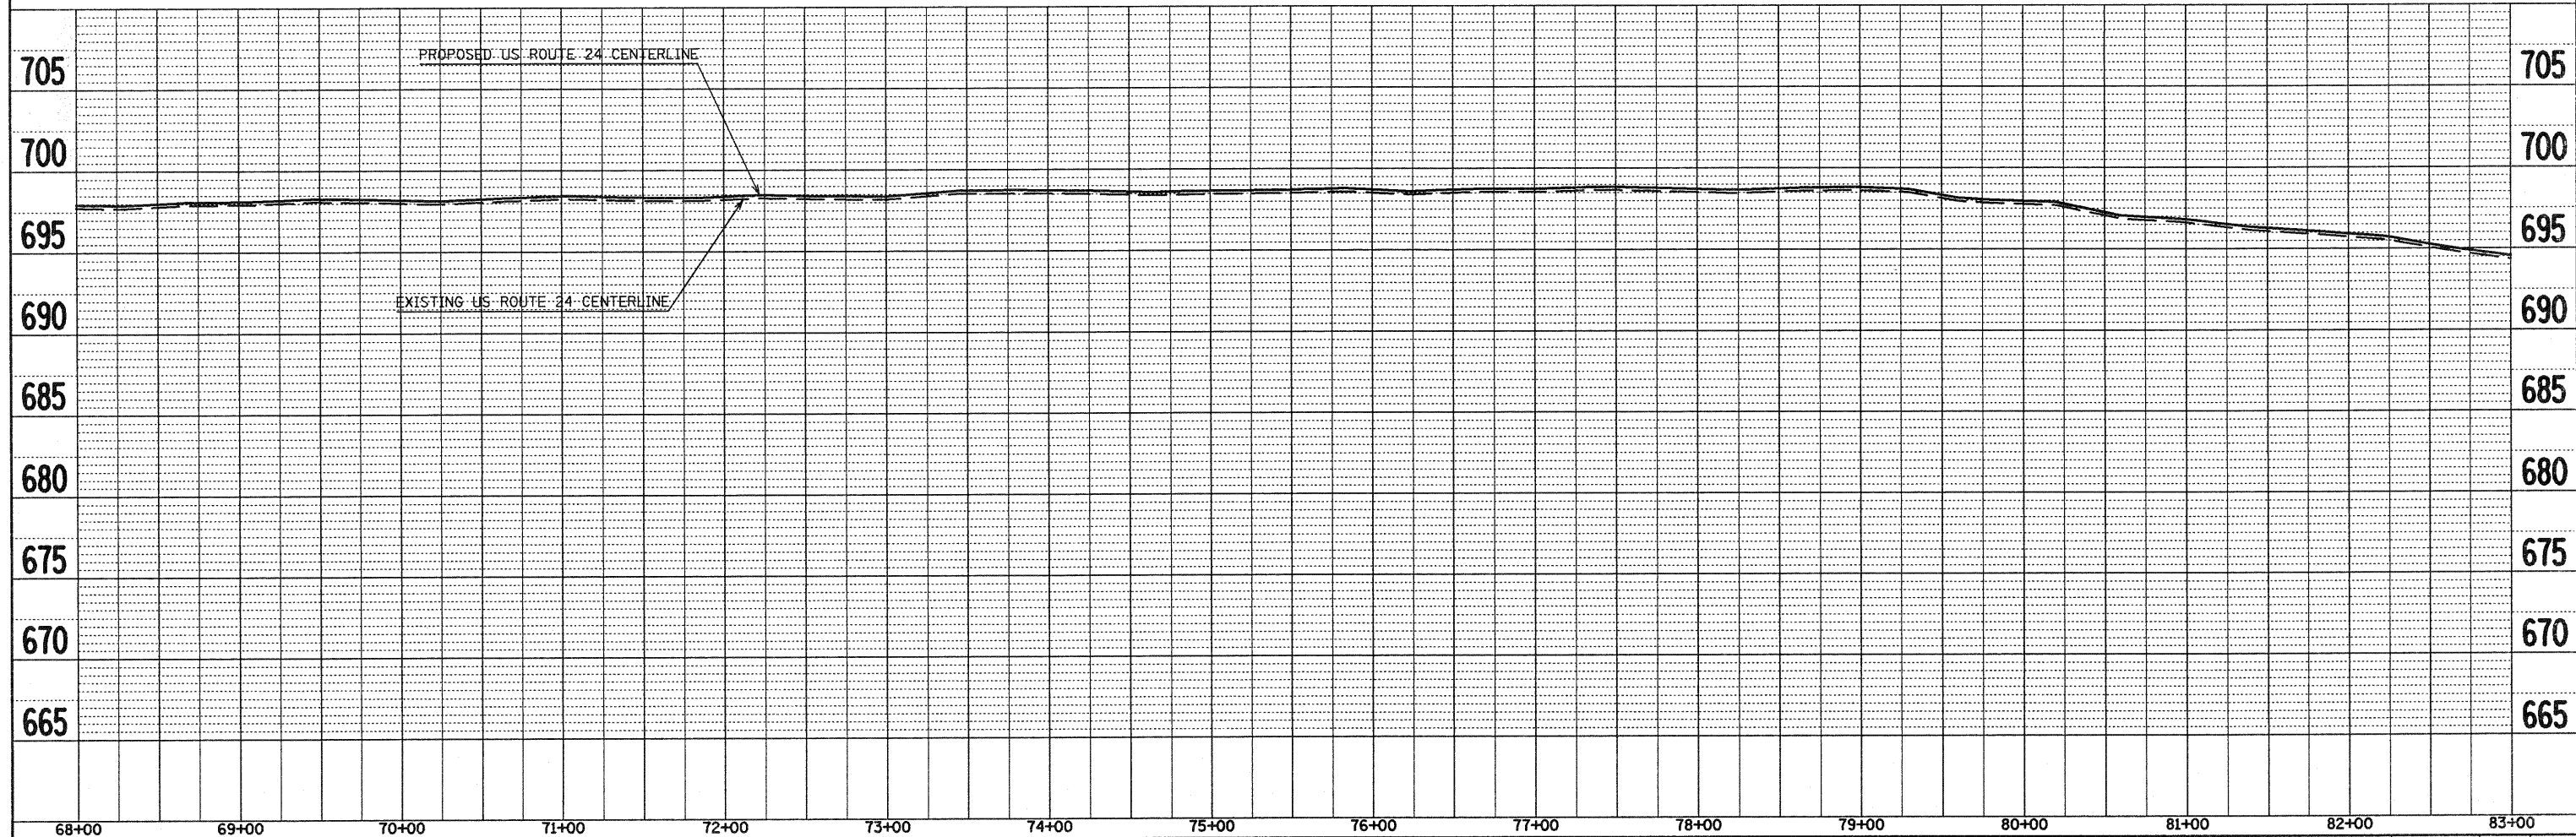


PLAN	SURVEYED	BY	DATE
	NOTED		
	RT. OF WAY CHECKED		
	ADD FILE NAME		

PROFILE	SURVEYED	BY	DATE
	NOTED		
	STRUCTURE NOTATIONS CHWD		

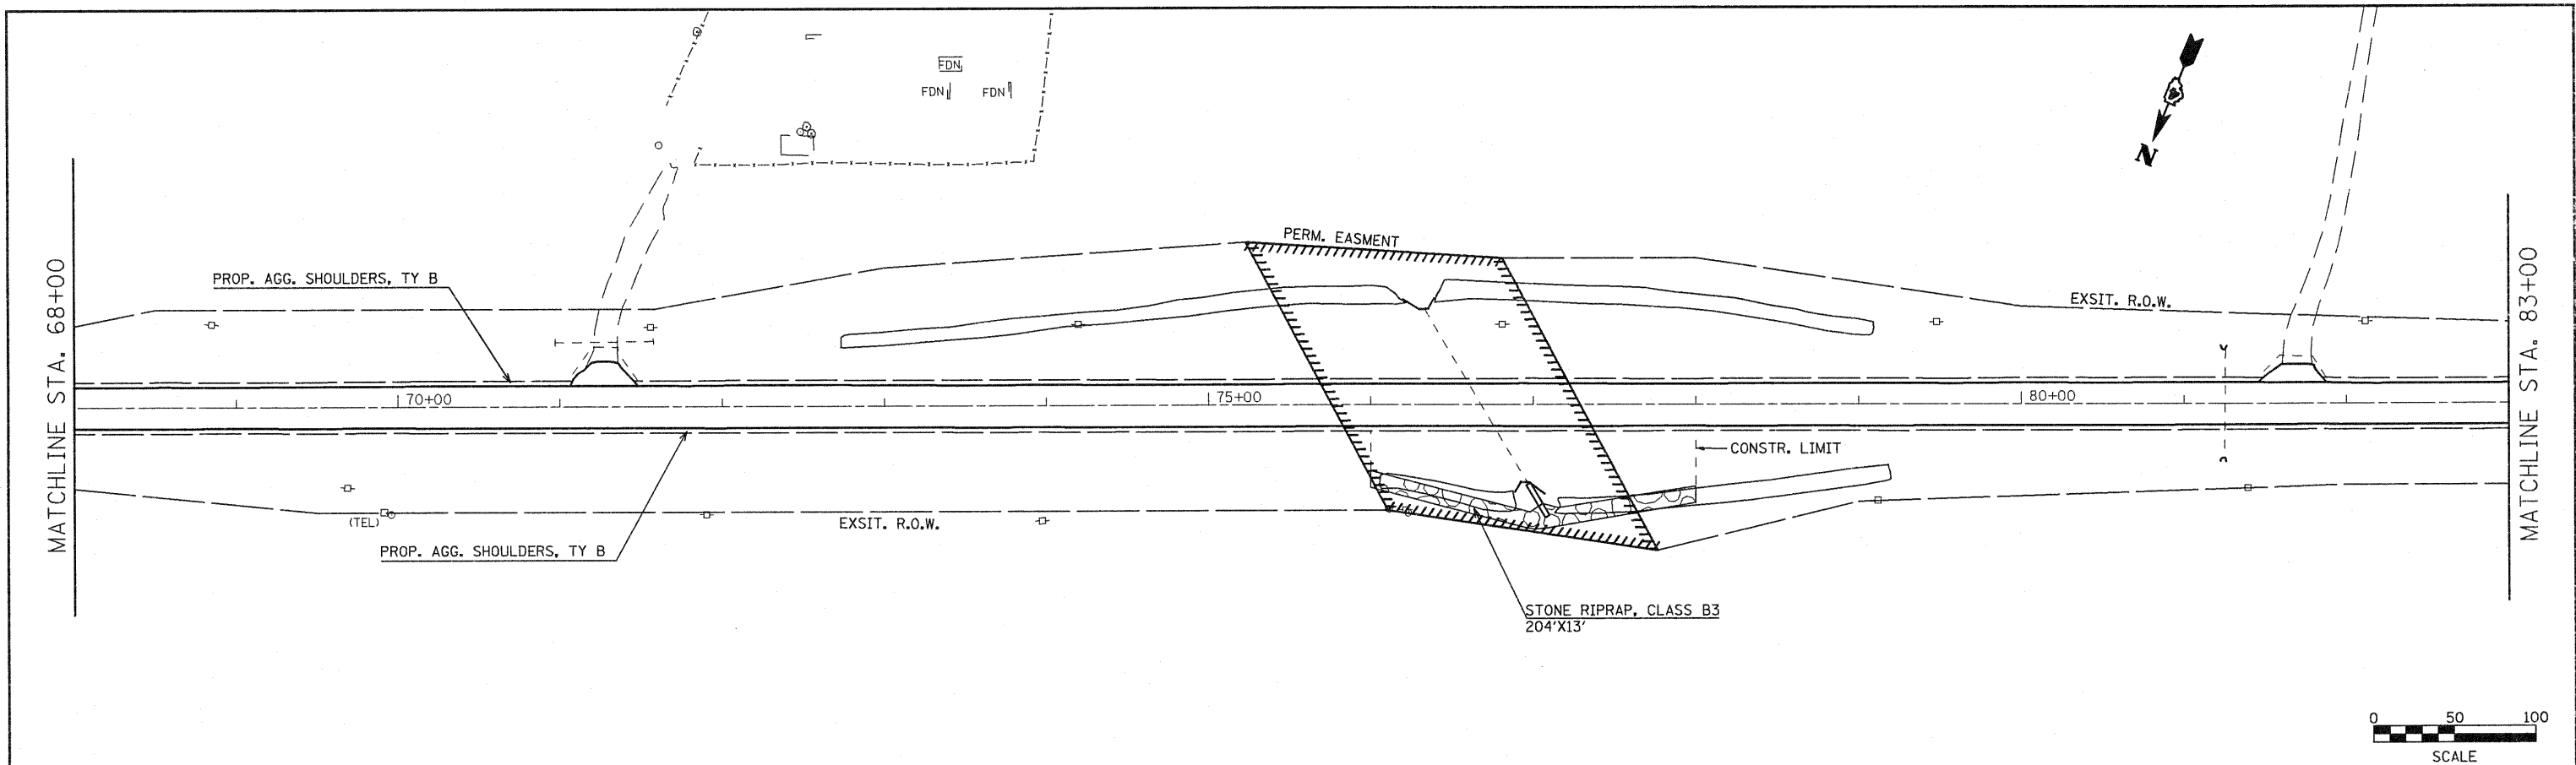

FILE NAME = plan01.dgn	USER NAME = horstkj	DESIGNED - DRAWN - JGJ CHECKED - KJH DATE -	REVISED - REVISED - REVISED - REVISED -	STATE OF ILLINOIS DEPARTMENT OF TRANSPORTATION	PLAN & PROFILE		SCALE: 1"=40'	SHEET NO. 4 OF 14 SHEETS	STA. 68+00 TO STA. 83+00	F.A.P. RTE. 317	SECTION 15W-2,RS-3;16W-3,RS-5	COUNTY FULTON	TOTAL SHEETS 171	SHEET NO. 46	CONTRACT NO. 88098
										FED. ROAD DIST. NO. ILLINOIS FED. AID PROJECT					