
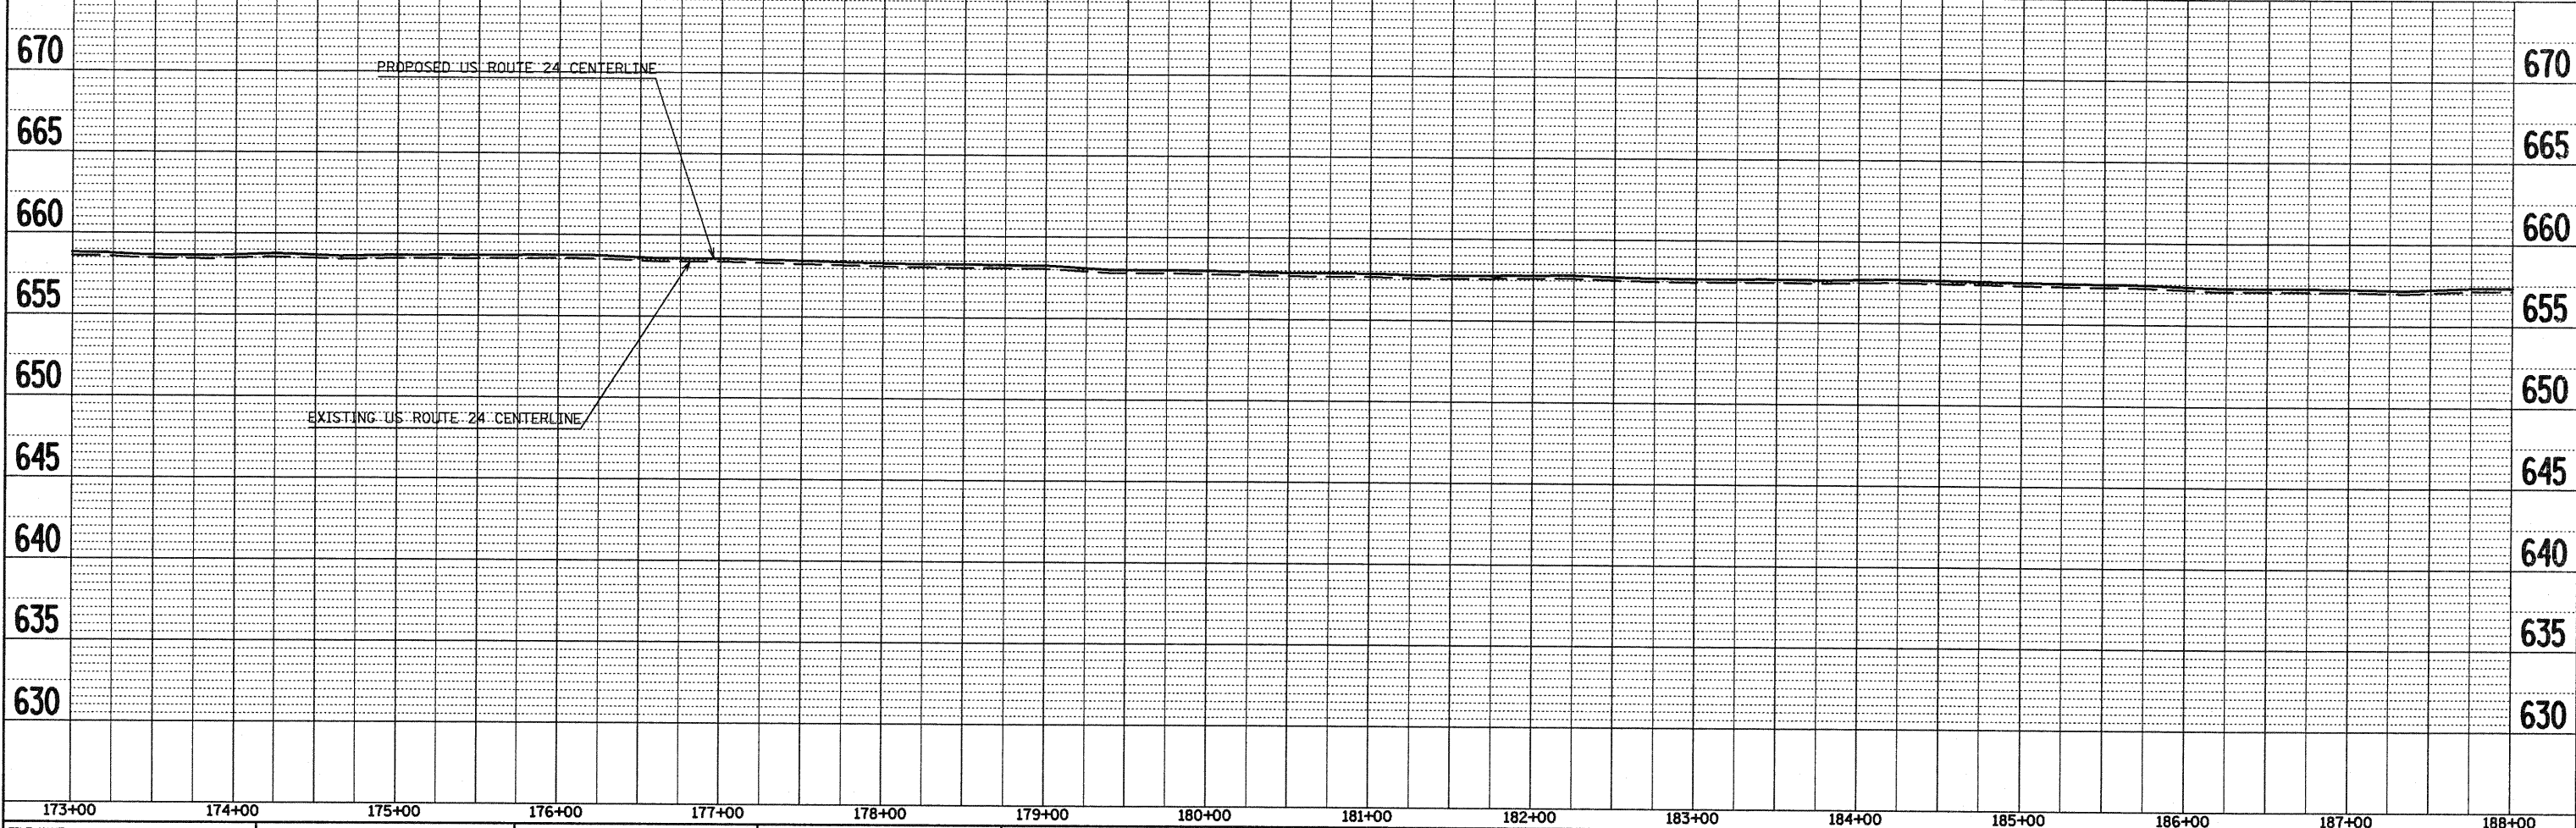


PLAN	SURVEYED	DATE
	BY	
NOTE BOOK	PLOTTED	
	NO.	
NO.	CHECKED	
	BY	
NO.	FILE NAME	

PROFILE	SURVEYED	DATE
	BY	
NOTE BOOK	PLOTTED	
	NO.	
NO.	CHECKED	
	BY	
NO.	FILE NAME	

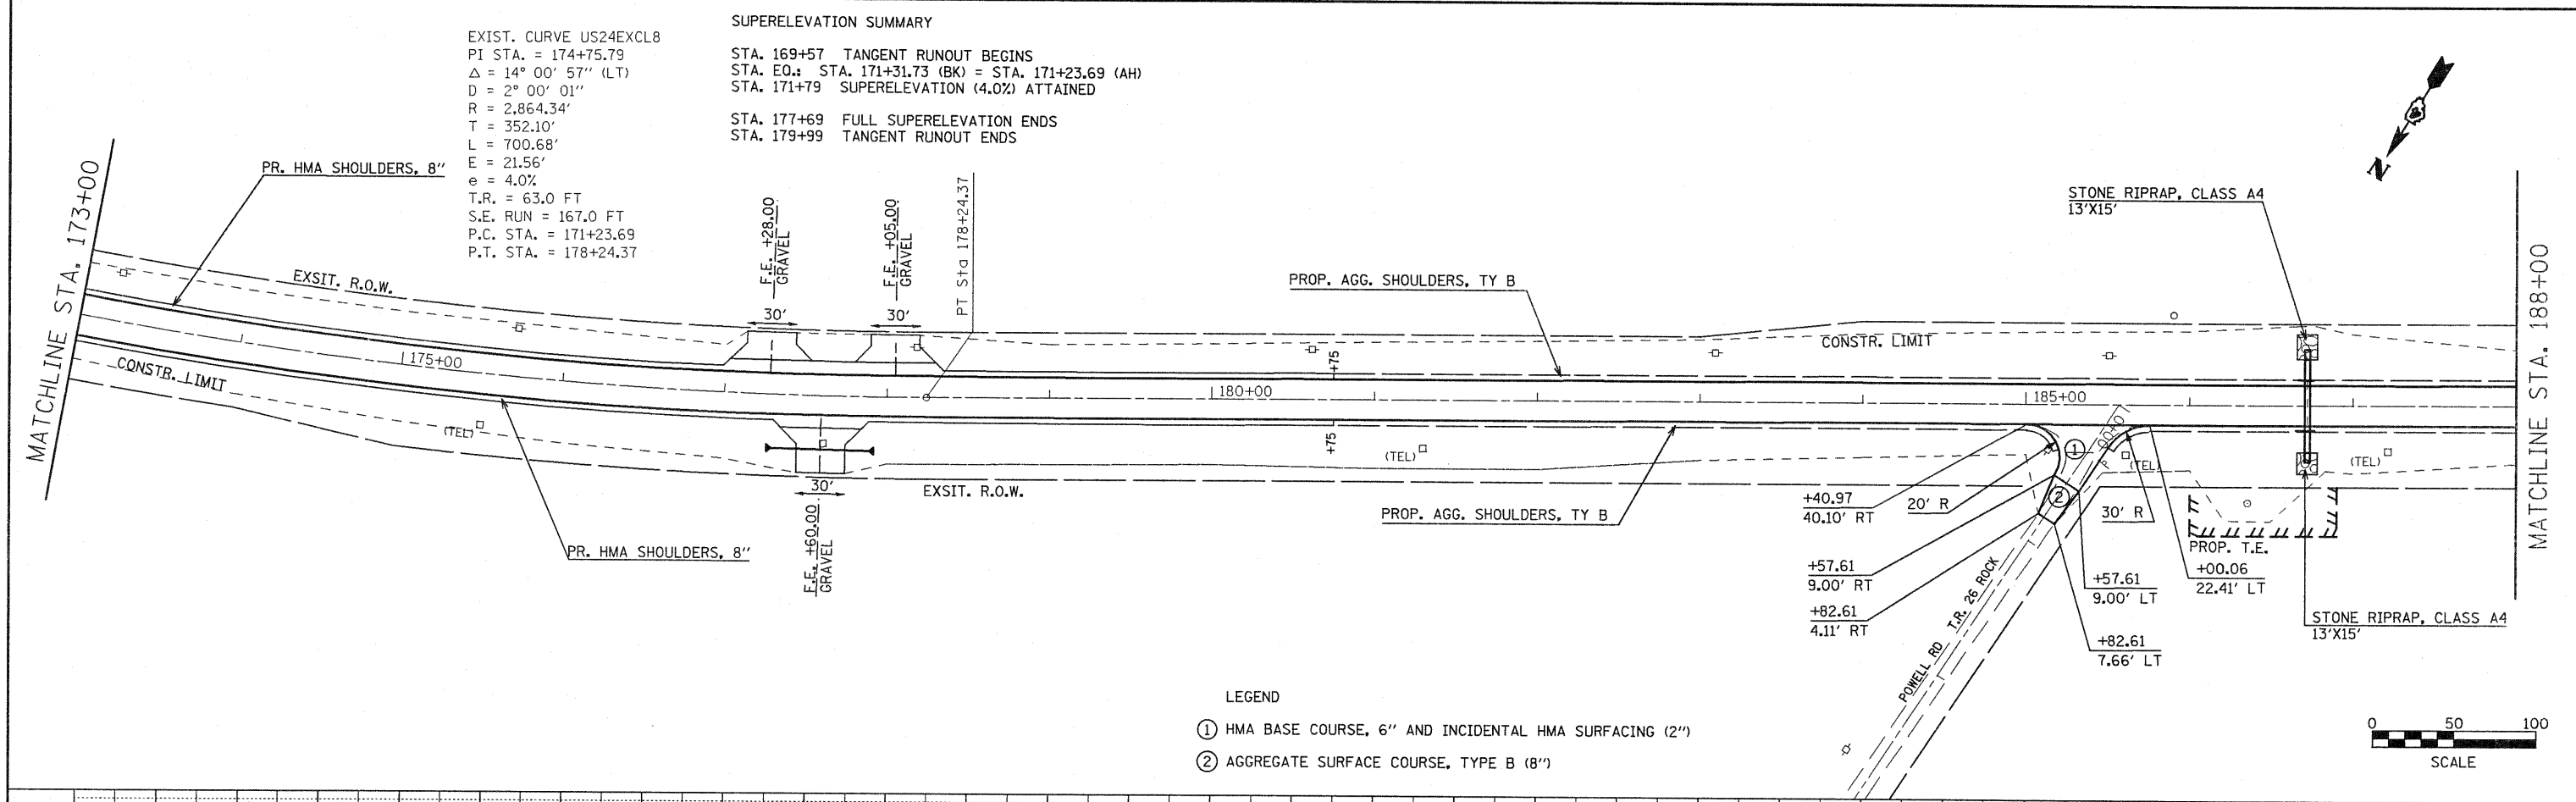

FILE NAME = plan01.dgn	USER NAME = horstky	DESIGNED -	REVISED -	STATE OF ILLINOIS DEPARTMENT OF TRANSPORTATION	PLAN & PROFILE	F.A.P. RTE.	SECTION	COUNTY	TOTAL SHEETS	SHEET NO.	
		DRAWN - JGJ	REVISED -			317	15W-2,RS-3;16W-3,RS-5	FULTON	171	53	
		CHECKED - KJH	REVISED -			CONTRACT NO. 88098					
		DATE -	REVISED -								
PLOT SCALE = 1/8" = 100'-0"		PLOT DATE = 8/10/2010		SCALE:		SHEET NO. 11 OF 14 SHEETS		STA. 173+00 TO STA. 188+00		FED. ROAD DIST. NO.	ILLINOIS FED. AID PROJECT