
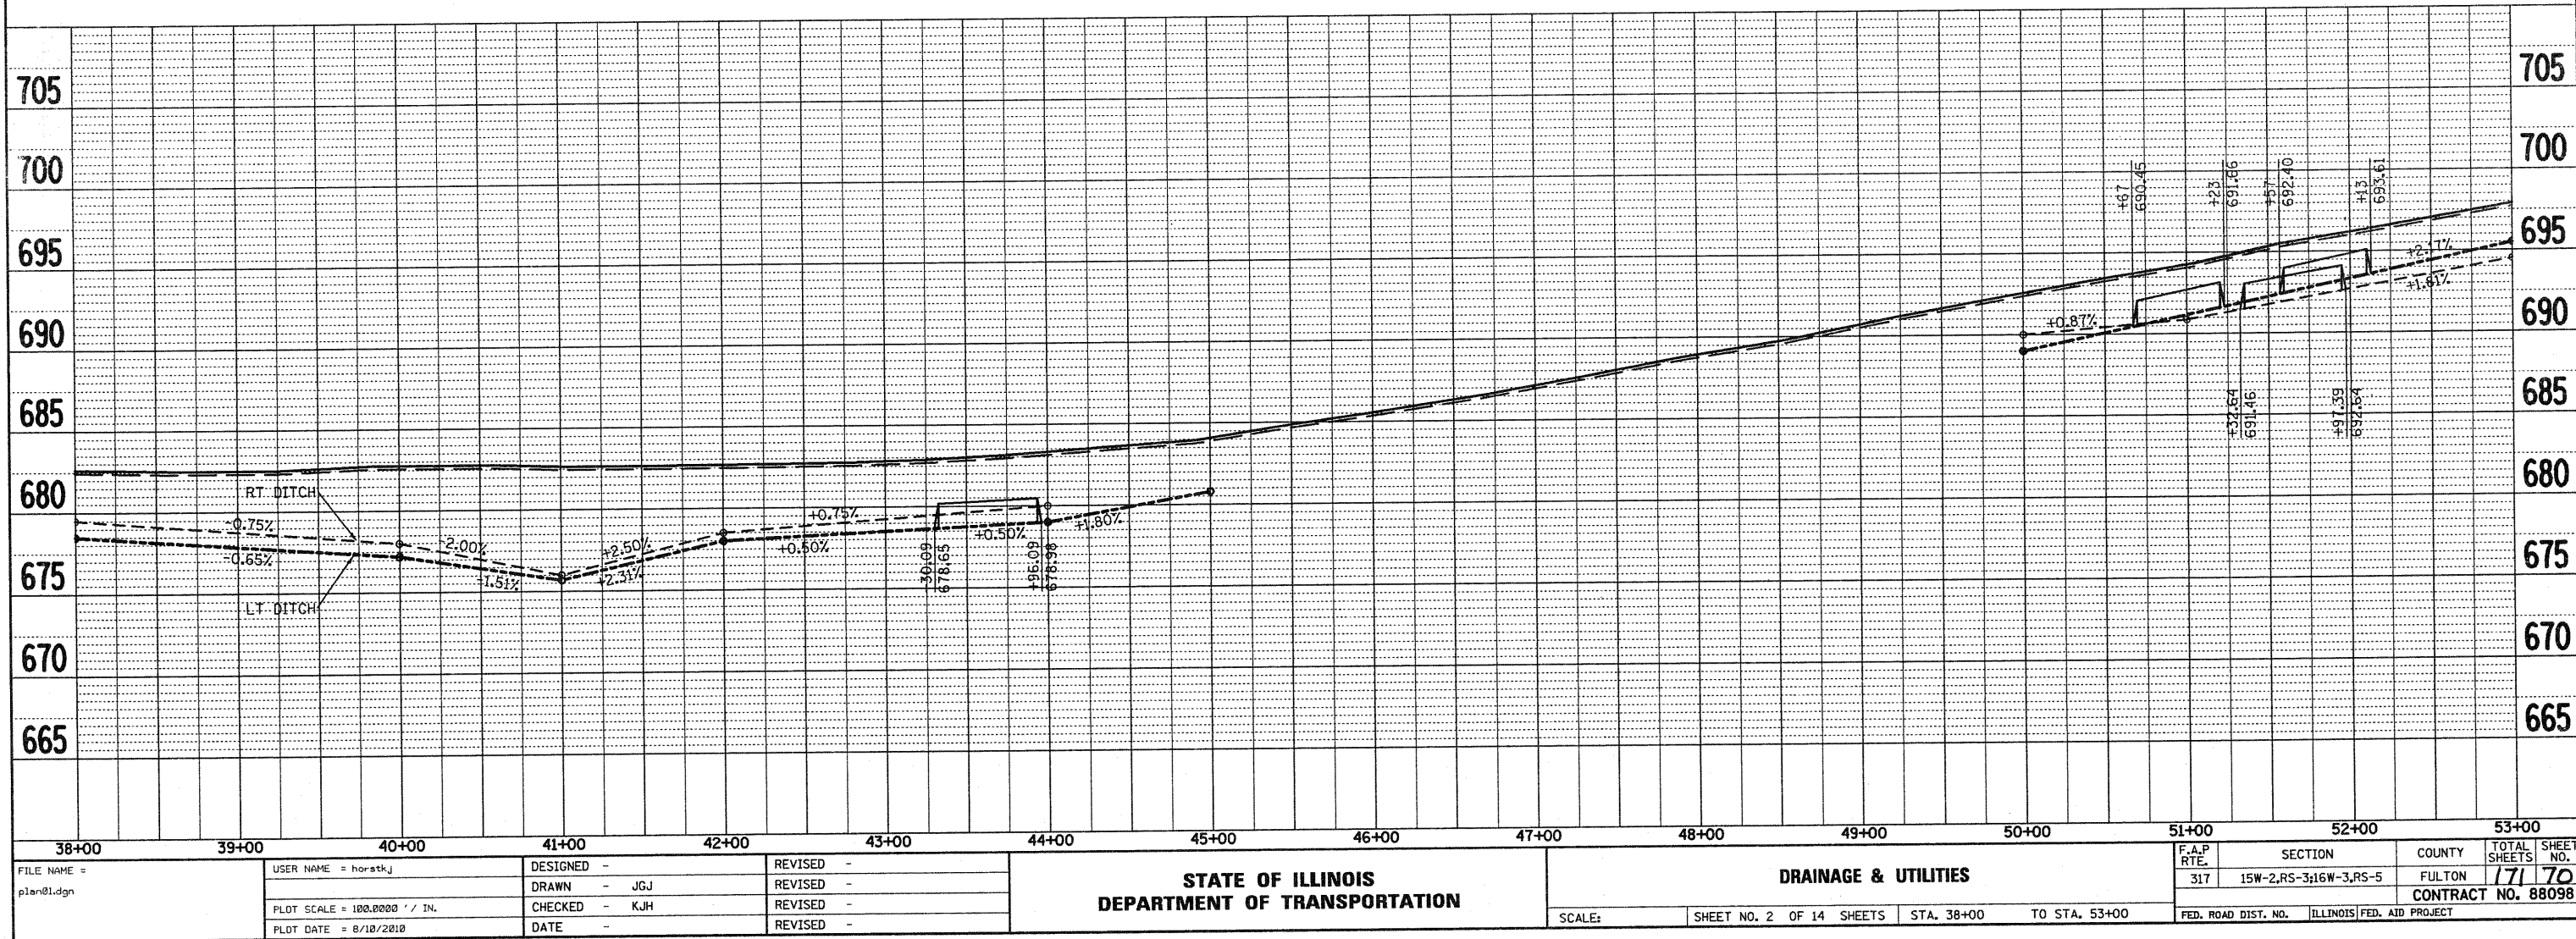


PLAN	DATE	BY
SURVEYED		
ALIGNED		
CHECKED		
RT. OF WAY		
CHECKED		
PAID FILE NAME		
NO.		

PROFILE	DATE	BY
SURVEYED		
GRADES		
CHECKED		
NOTE BOOK		
NO.		
STRUCTURE		
NOTATIONS		
CHRD		

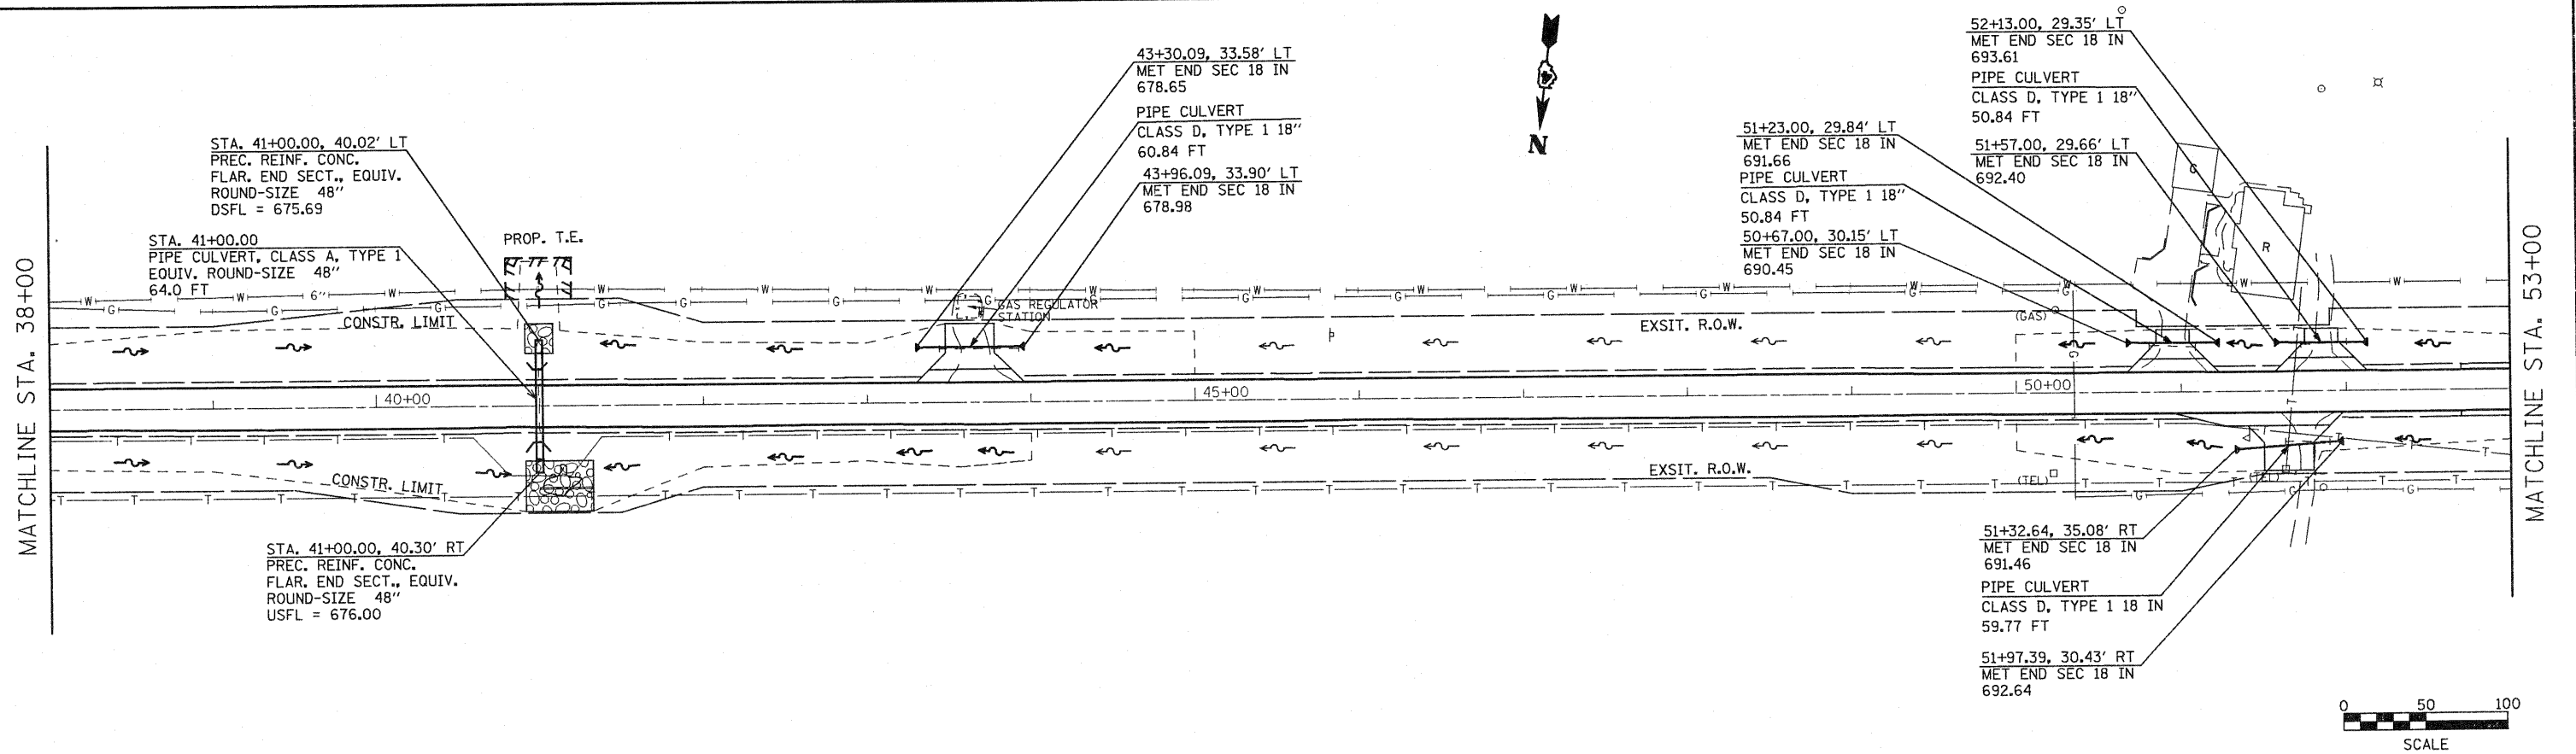

FILE NAME = plan01.dgn	USER NAME = horstjk	DESIGNED -	REVISED -	STATE OF ILLINOIS DEPARTMENT OF TRANSPORTATION	DRAINAGE & UTILITIES	SCALE: SHEET NO. 2 OF 14 SHEETS STA. 38+00 TO STA. 53+00	F.A.P. RTE. 317	SECTION 15W-2,RS-3;16W-3,RS-5	COUNTY FULTON	TOTAL SHEET NO. 171	SHEET NO. 70
PLOT SCALE = 1/8" = 100.0000' / IN.	CHECKED - KJH	REVISOR -	REVISOR -								
PLOT DATE = 8/10/2010	DATE -	REVISOR -	REVISOR -								