


PLAN	SURVEYED	DATE
	ALIGNED	BY
	ADJUSTED	
	NOTED	
NOTE BOOK		
NO. _____		
FAD FILE NAME		
NO. _____		

PROFILE	SURVEYED	DATE
	GRADES CHECKED	BY
	STRUCTURE NOTATIONS CHKD	
	NO.	
NOTE BOOK		
NO. _____		

MATCHLINE STA. 68+00



MATCHLINE STA. 83+00

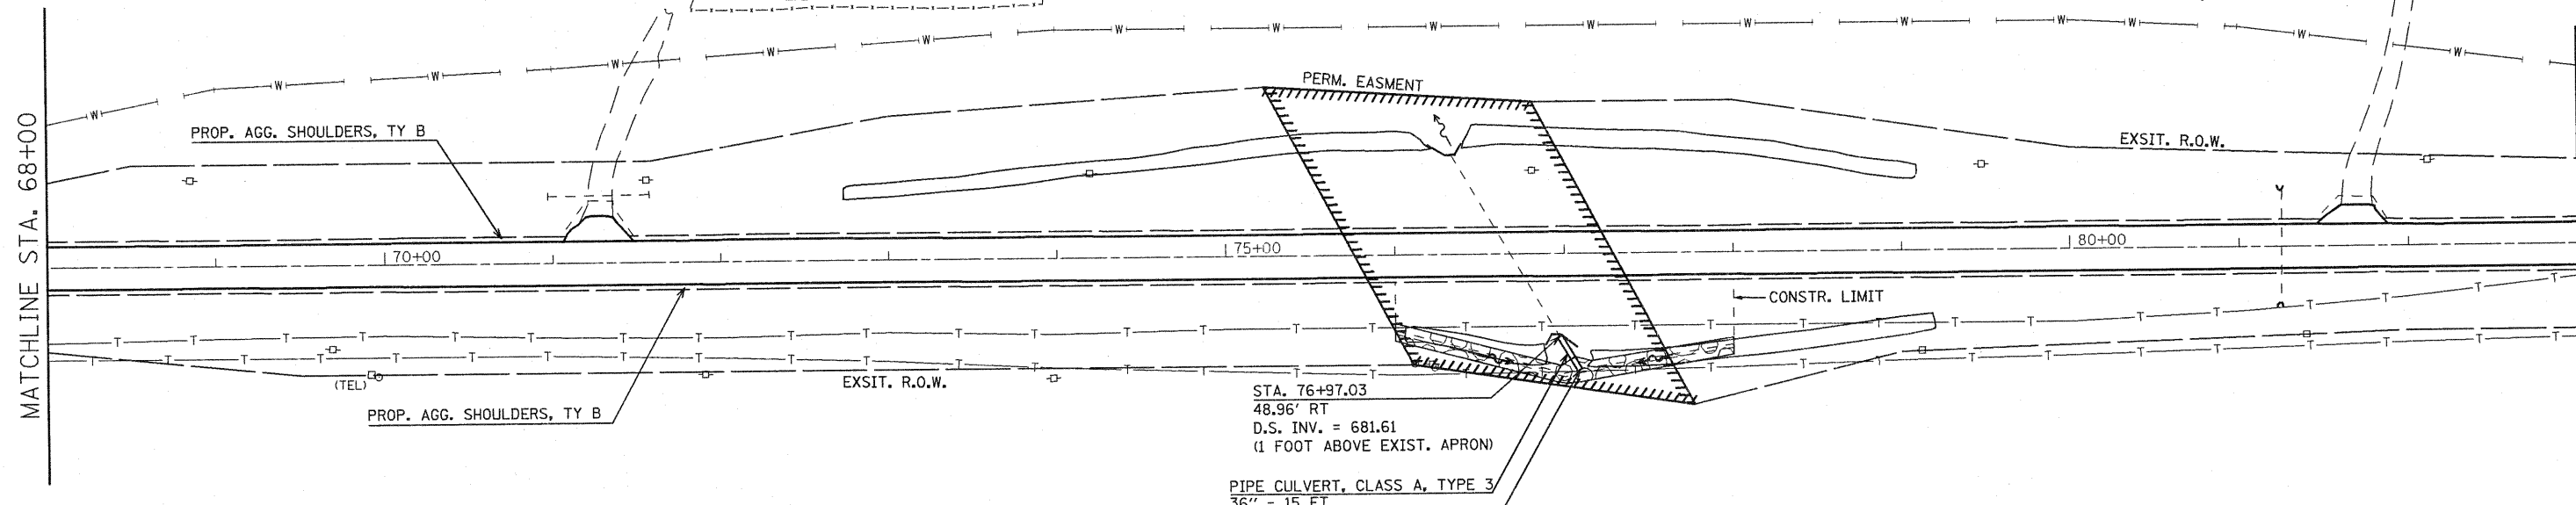

STA. 76+97.03
48.96' RT
D.S. INV. = 681.61
(1 FOOT ABOVE EXIST. APRON)

PIPE CULVERT, CLASS A, TYPE 3
36" - 15 FT

STA. 77+08.75, 68.92' RT
PRECAST REINF. CONC.
FLARED END SECTION 36"
USFL = 681.84

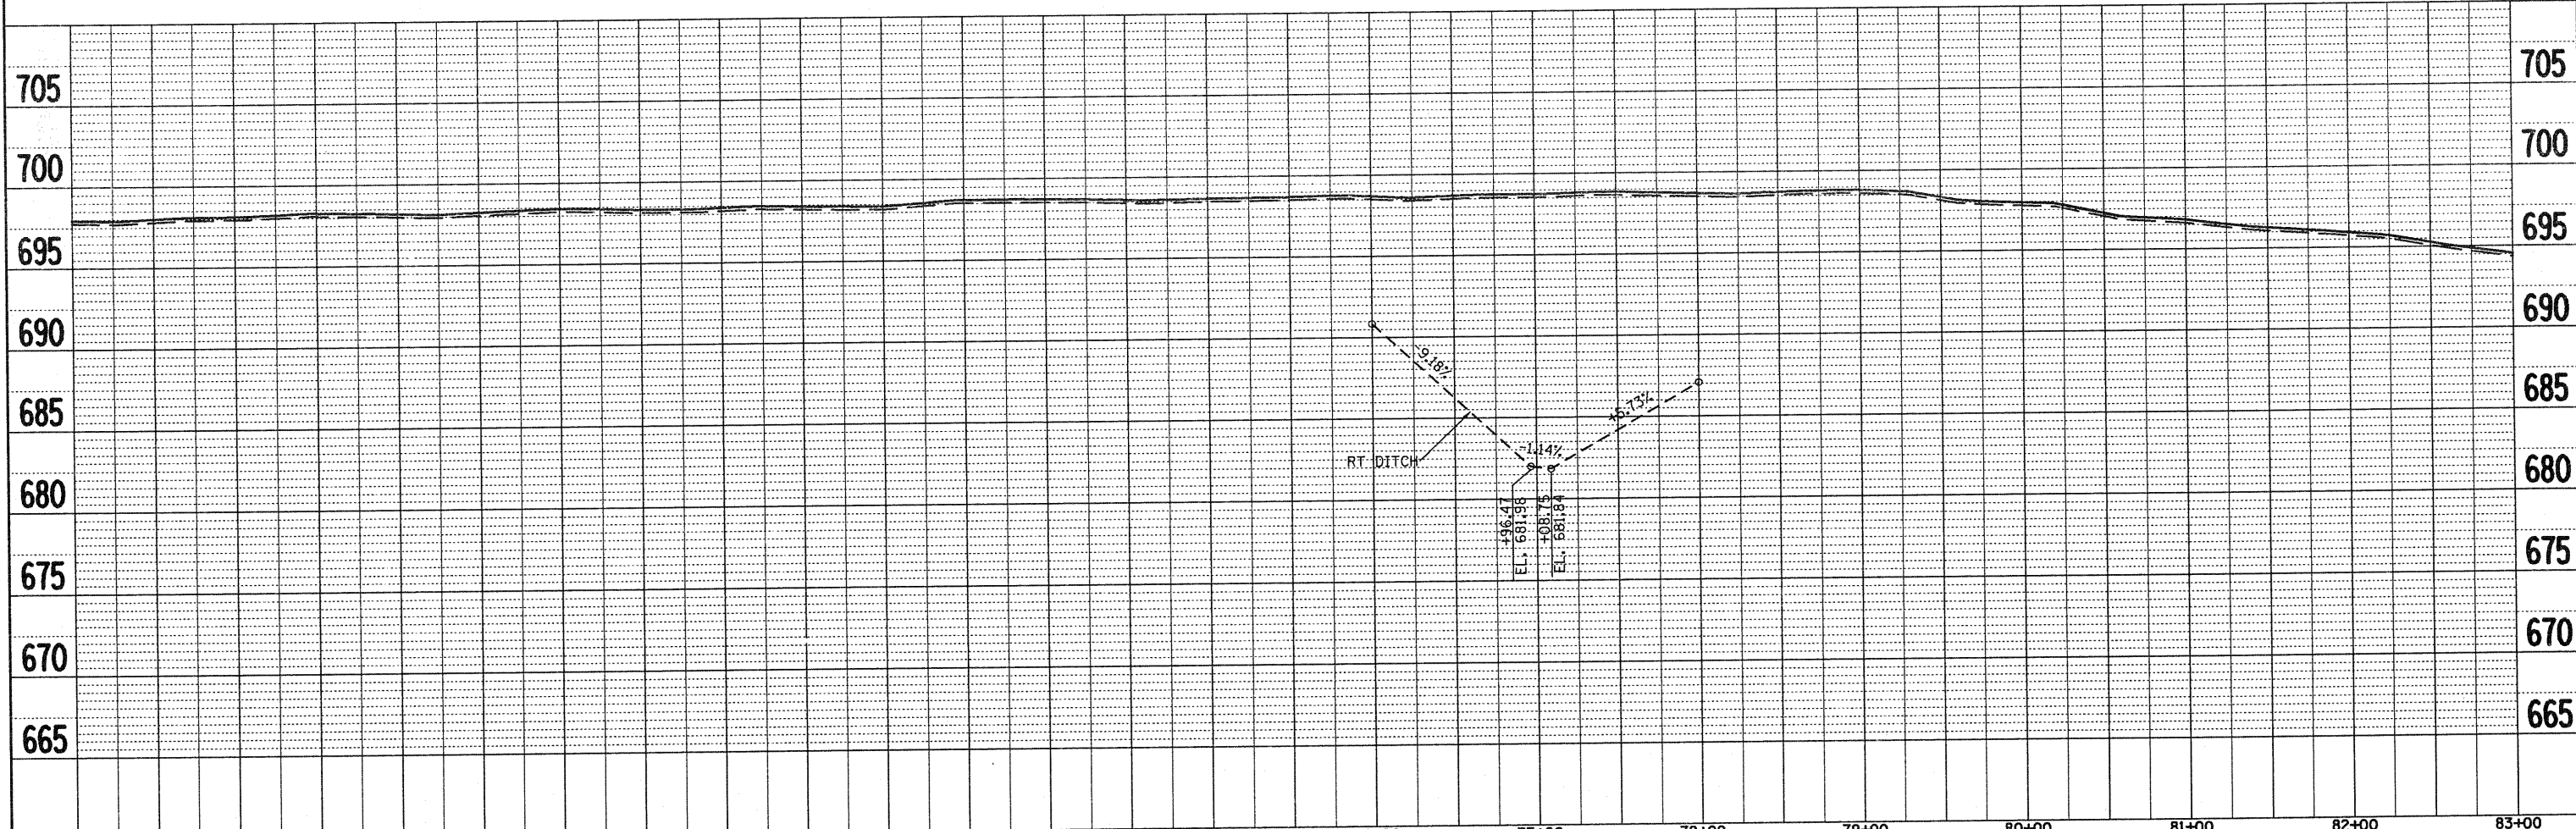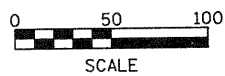

FILE NAME = plan01.dgn	USER NAME = horstkj	DESIGNED -	REVISED -	STATE OF ILLINOIS DEPARTMENT OF TRANSPORTATION	DRAINAGE & UTILITIES	SCALE: SHEET NO. 4 OF 14 SHEETS STA. 68+00 TO STA. 83+00	F.A.P. RTE. 317	SECTION 15W-2,RS-3;16W-3,RS-5	COUNTY FULTON	TOTAL SHEETS 171	SHEET NO. 72	CONTRACT NO. 88098
		DRAWN - JGJ	REVISED -									
		CHECKED - KJH	REVISED -									
		DATE -	REVISED -									
PLOT SCALE = 100.0000' / IN.		PLOT DATE = 8/10/2010										