
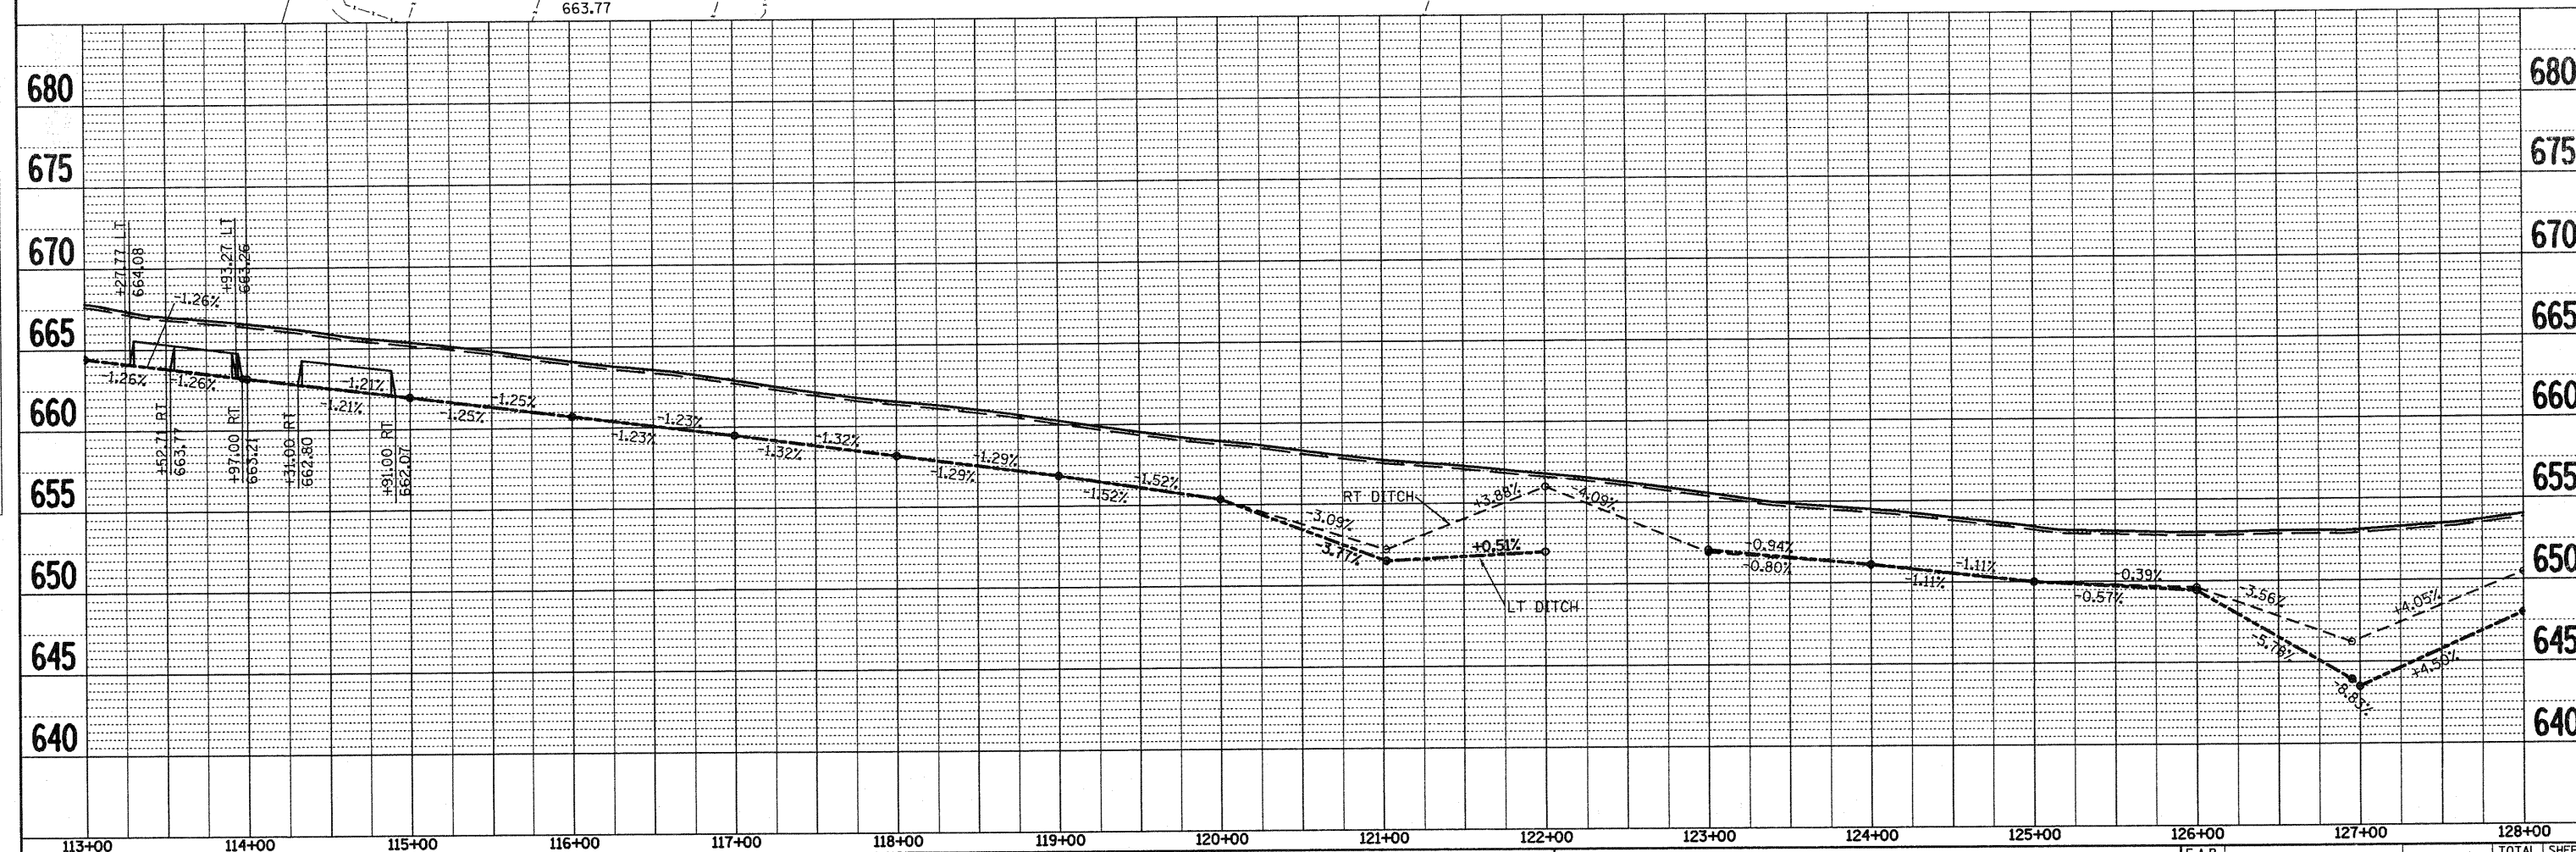


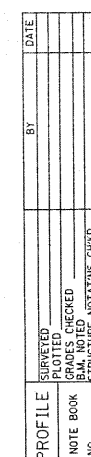

FILE NAME = plan01.dgn	USER NAME = horstkj	DESIGNED -	REVISED -	STATE OF ILLINOIS DEPARTMENT OF TRANSPORTATION	DRAINAGE & UTILITIES				FILE RTE.	SECTION	COUNTY	SHEETS	NO.
		DRAWN - JGJ	REVISED -		317	15W-2,RS-3;16W-3,RS-5	FULTON	171	75				
	PLOT SCALE = 100.0000' / IN.	CHECKED - KJH	REVISED -		CONTRACT NO. 8809								
	PLOT DATE = 8/10/2010	DATE -	REVISED -		SCALE:	SHEET NO. 7 OF 14 SHEETS	STA. 113+00 TO STA. 128+00	FED. ROAD DIST. NO.	ILLINOIS	FED. AID PROJECT			