

- ① 200+55.00
60.00'
- ② 201+11.23
50.00'


LEGEND

PROPOSED R.O.W. -----

EXISTING R.O.W. - - - - -

PROPOSED TEMPORARY EASEMENT =====

EXISTING PERMANENT EASEMENT =====

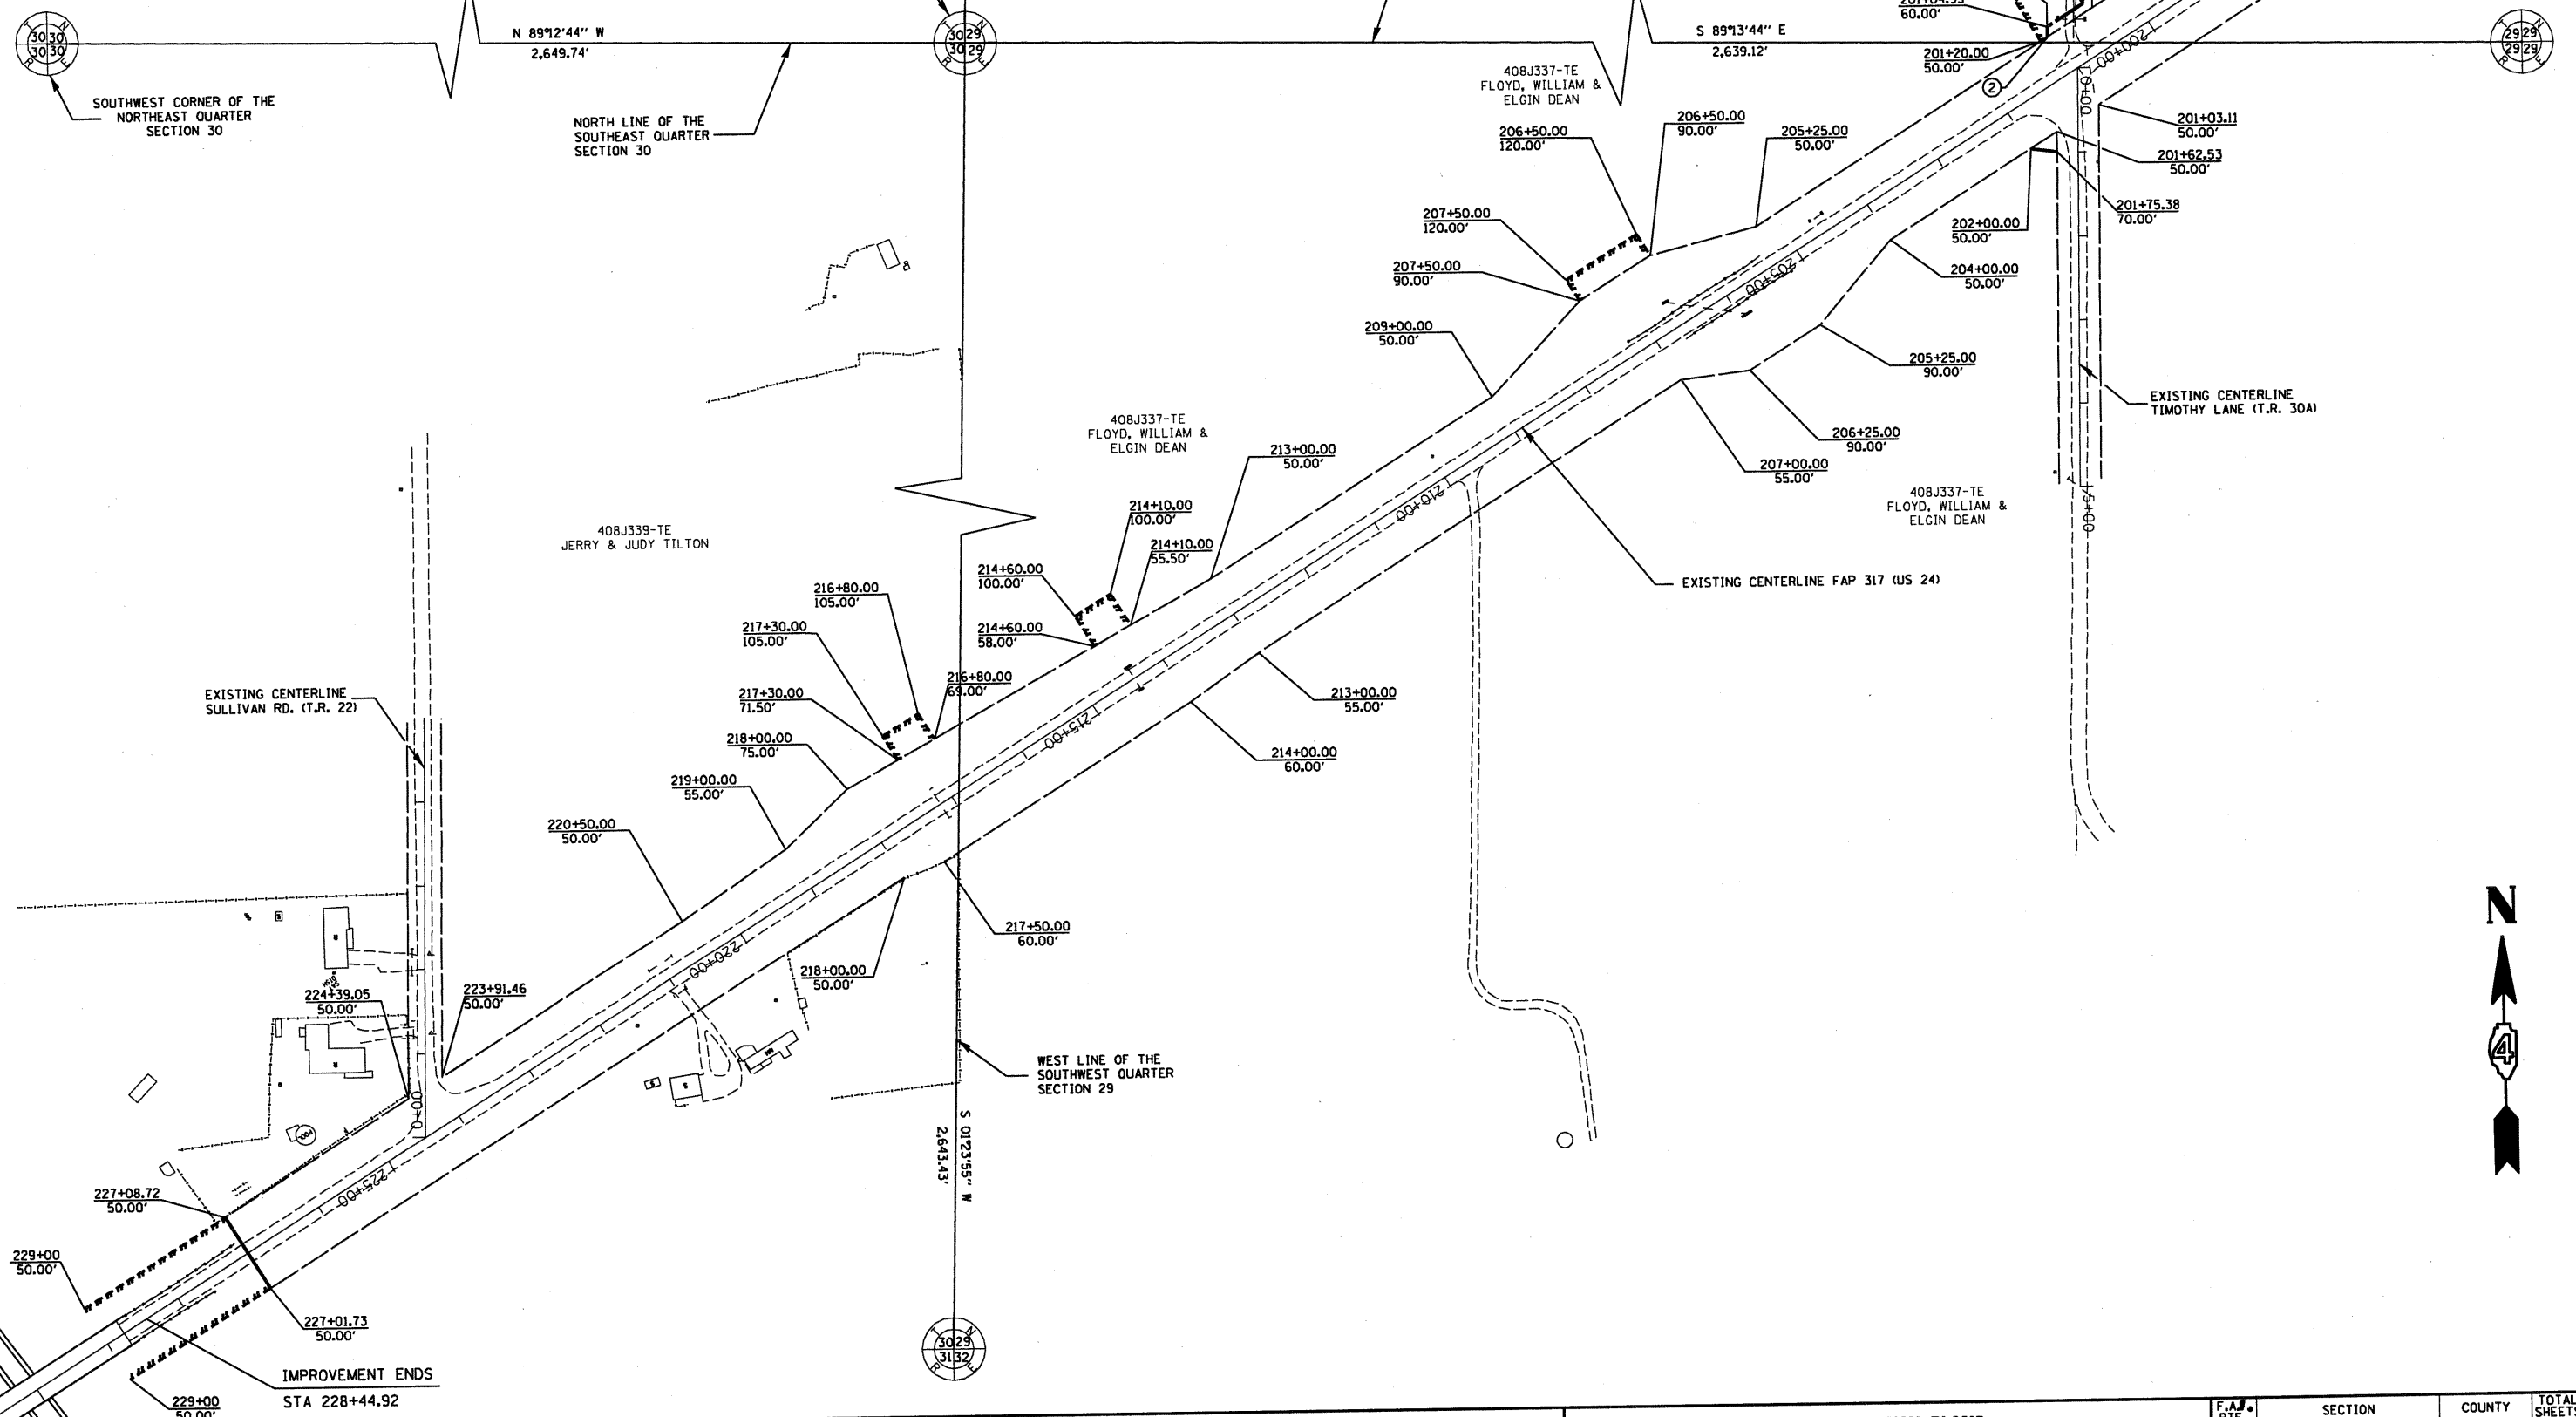

FILE NAME JOBR0W.GPK US24SW_OF_ASTORIA_TO_ASTORIA.M32				USER NAME = STICKELMAIER DESIGNED - PCF DRAWN - RTS CHECKED - PCF DATE - 05-26-2009				REVISED - REVISED - REVISED - REVISED -				STATE OF ILLINOIS DEPARTMENT OF TRANSPORTATION				RIGHT OF WAY PLANS PROJECT 24.88098 SHEET NO. 7 OF 7 SHEETS				F.A. RTE. 317 SECTION 15W-2, RS-3; 16W-3, RS-5 COUNTY FULTON TOTAL SHEETS 171 SHEET NO. 89 CONTRACT NO. 88098				SCALE: 1" = 100' SHEET NO. 7 OF 7 SHEETS STA. TO STA.				FED. ROAD DIST. NO. ILLINOIS FED. AID PROJECT			
---	--	--	--	---	--	--	--	--	--	--	--	---	--	--	--	---	--	--	--	--	--	--	--	---	--	--	--	--	--	--	--