


FINAL	SURVEYED	PLOTTED	NOTED	AREAS	CHECKED
DATE	DATE	DATE	DATE	DATE	DATE
NO.	NO.	NO.	NO.	NO.	NO.

ORIGINAL	SURVEYED	PLOTTED	NOTED	AREAS	CHECKED
DATE	DATE	DATE	DATE	DATE	DATE
NO.	NO.	NO.	NO.	NO.	NO.

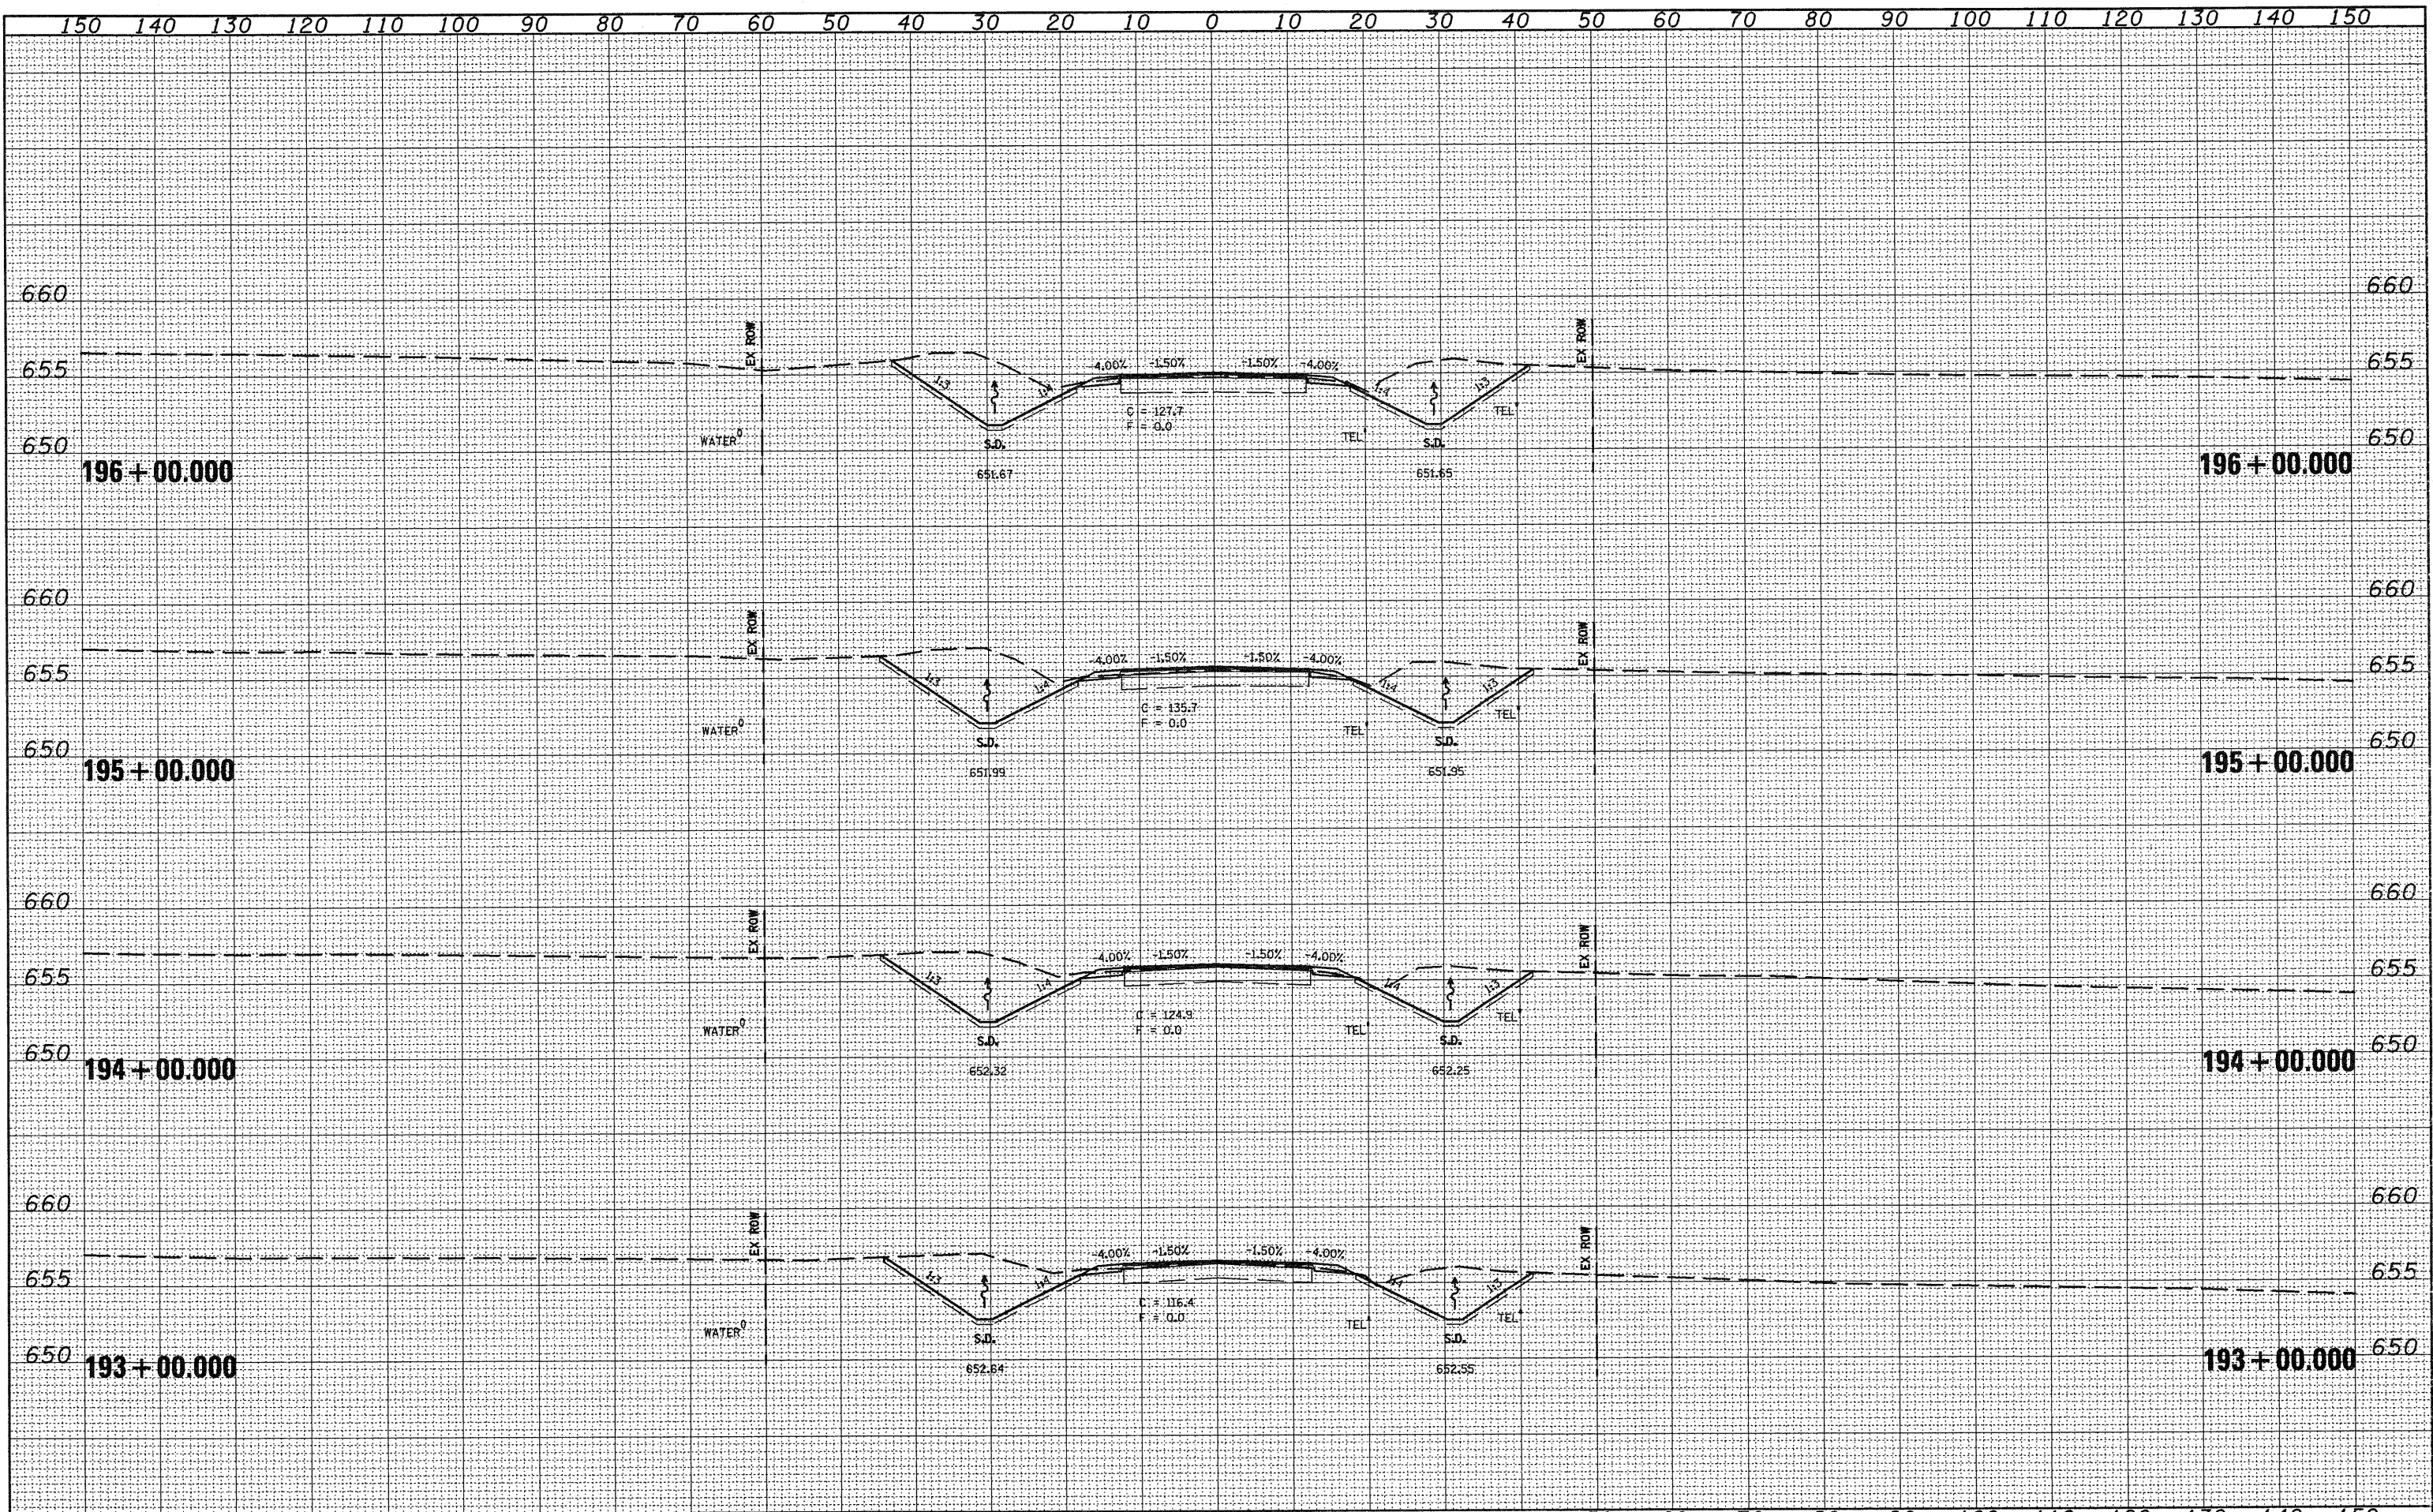

150		140		130		120		110		100		90		80		70		60		50		40		30		20		10		0		10		20		30		40		50		60		70		80		90		100		110		120		130		140		150	
FILE NAME =		USER NAME = horstkj		DESIGNED -		REVISED -		STATE OF ILLINOIS DEPARTMENT OF TRANSPORTATION		CROSS SECTIONS										F.A.P. RTE.		SECTION		COUNTY		TOTAL SHEETS		SHEET NO.																																	
xssheets.dgn				DRAWN -		REVISED -														317		15W-2,RS-3;16W-3,RS-5		FULTON		171		160																																	
		PLOT SCALE = 20.0000' / IN.		CHECKED -		REVISED -				SCALE: SHEET NO. OF SHEETS STA. 193+00.000 TO STA. 196+00.000										CONTRACT NO. 88098	
		PLOT DATE = 8/5/2010		DATE -		REVISED -														ILLINOIS FED. AID PROJECT	