

LEGEND

- WORK ZONE
- BARRICADE W/ STEADY BURN LIGHT
- TYPE III BARRICADE WITH FLASHING LIGHTS
- SIGN
- IMPACT ATTENUATORS
- CONCRETE BARRIER
- DETECTOR LOOP, TYPE 1
- DOUBLE VERTICAL PANEL
- ATTENUATOR- WATER FILLED

NOTES:

ALL EXISTING PAVEMENT MARKINGS IN CONFLICT WITH CONSTRUCTION TRAFFIC CONTROL SHALL BE COVERED WITH BLACK TYPE III PAVEMENT MARKING TAPE.

BARRICADE, BARREL AND PANEL SPACING SHALL BE 25' CENTERS IN TAPER SECTIONS AND 50' CENTERS IN TANGENT SECTIONS.



ALL SIGNS, BARRICADES, TEMPORARY PAVEMENT MARKINGS AND OTHER TRAFFIC CONTROL DEVICES SHOWN ON THIS SHEET SHALL BE ACCORDING TO SECTION 701 OF THE STANDARD SPECIFICATIONS AND THE MANUAL UNIFORM TRAFFIC CONTROL DEVICES AND SHALL BE PAID FOR SEPARATELY.

CONTRACTOR TO DEVELOP A PLAN FOR THE LOCATION OF THE TEMPORARY TRAFFIC SIGNALS AT SHEPLEY ROAD. THIS PLAN SHALL BE SUBMITTED TO THE PROJECT ENGINEER FOR APPROVAL PRIOR TO BEGINNING TRAFFIC CONTROL STAGE 1.

THE CONTRACTOR WILL ENSURE THAT THE BIKE PATH SHALL BE OPEN DURING DAYTIME HOURS BY USING SIGNING AS APPROVED BY THE ENGINEER.

STAGE 2

1. INSTALL TRAFFIC CONTROL, TEMPORARY CONCRETE BARRIER, AND TEMPORARY BRIDGE TRAFFIC SIGNALS IN ACCORDANCE WITH STANDARD 701321 AND STAGE 1 MAINTENANCE OF TRAFFIC.
2. REMOVE EXISTING PAVEMENT ON NORTHBOUND SIDE OF I-55 WEST FRONTAGE ROAD.
3. REMOVE EAST HALF OF EXISTING SUPERSTRUCTURE.
4. INSTALL NEW DECK AND CONSTRUCT NEW PARAPET WALLS.
5. CONSTRUCT ROADWAY ON WEST SIDE OF I-55 EAST FRONTAGE ROAD.

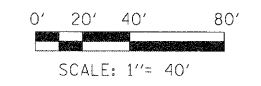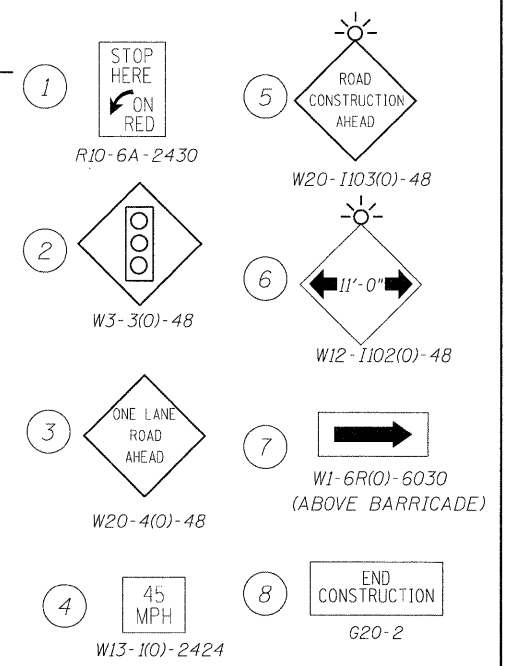

LOCO, INC.
CONSULTING ENGINEERS
1560 WALL ST, SUITE 222
NAPERVILLE, ILLINOIS 60563 PH 630/577-9100

DESIGNED - MJY	REVISED - ---
DRAWN - ST	REVISED - ---
CHECKED - MJY	REVISED - ---
DATE - 09/09/2009	REVISED - ---

**STATE OF ILLINOIS
DEPARTMENT OF TRANSPORTATION**

**CONSTRUCTION STAGING PLAN - STAGE 2
I-55 WEST FRONTAGE ROAD OVER (I & M) CANAL**

SCALE: 1" = 40' SHEET NO. 7 OF 38 SHEETS STA. 1097+00 TO STA. 1101+50

F.A.I. RTE.	SECTION	COUNTY	TOTAL SHEETS	SHEET NO.
55	86 B-3-R	WILL	38	8
D-91-097-09			CONTRACT NO. 60F53	
FED. ROAD DIST. NO. - ILLINOIS FED. AID PROJECT				