
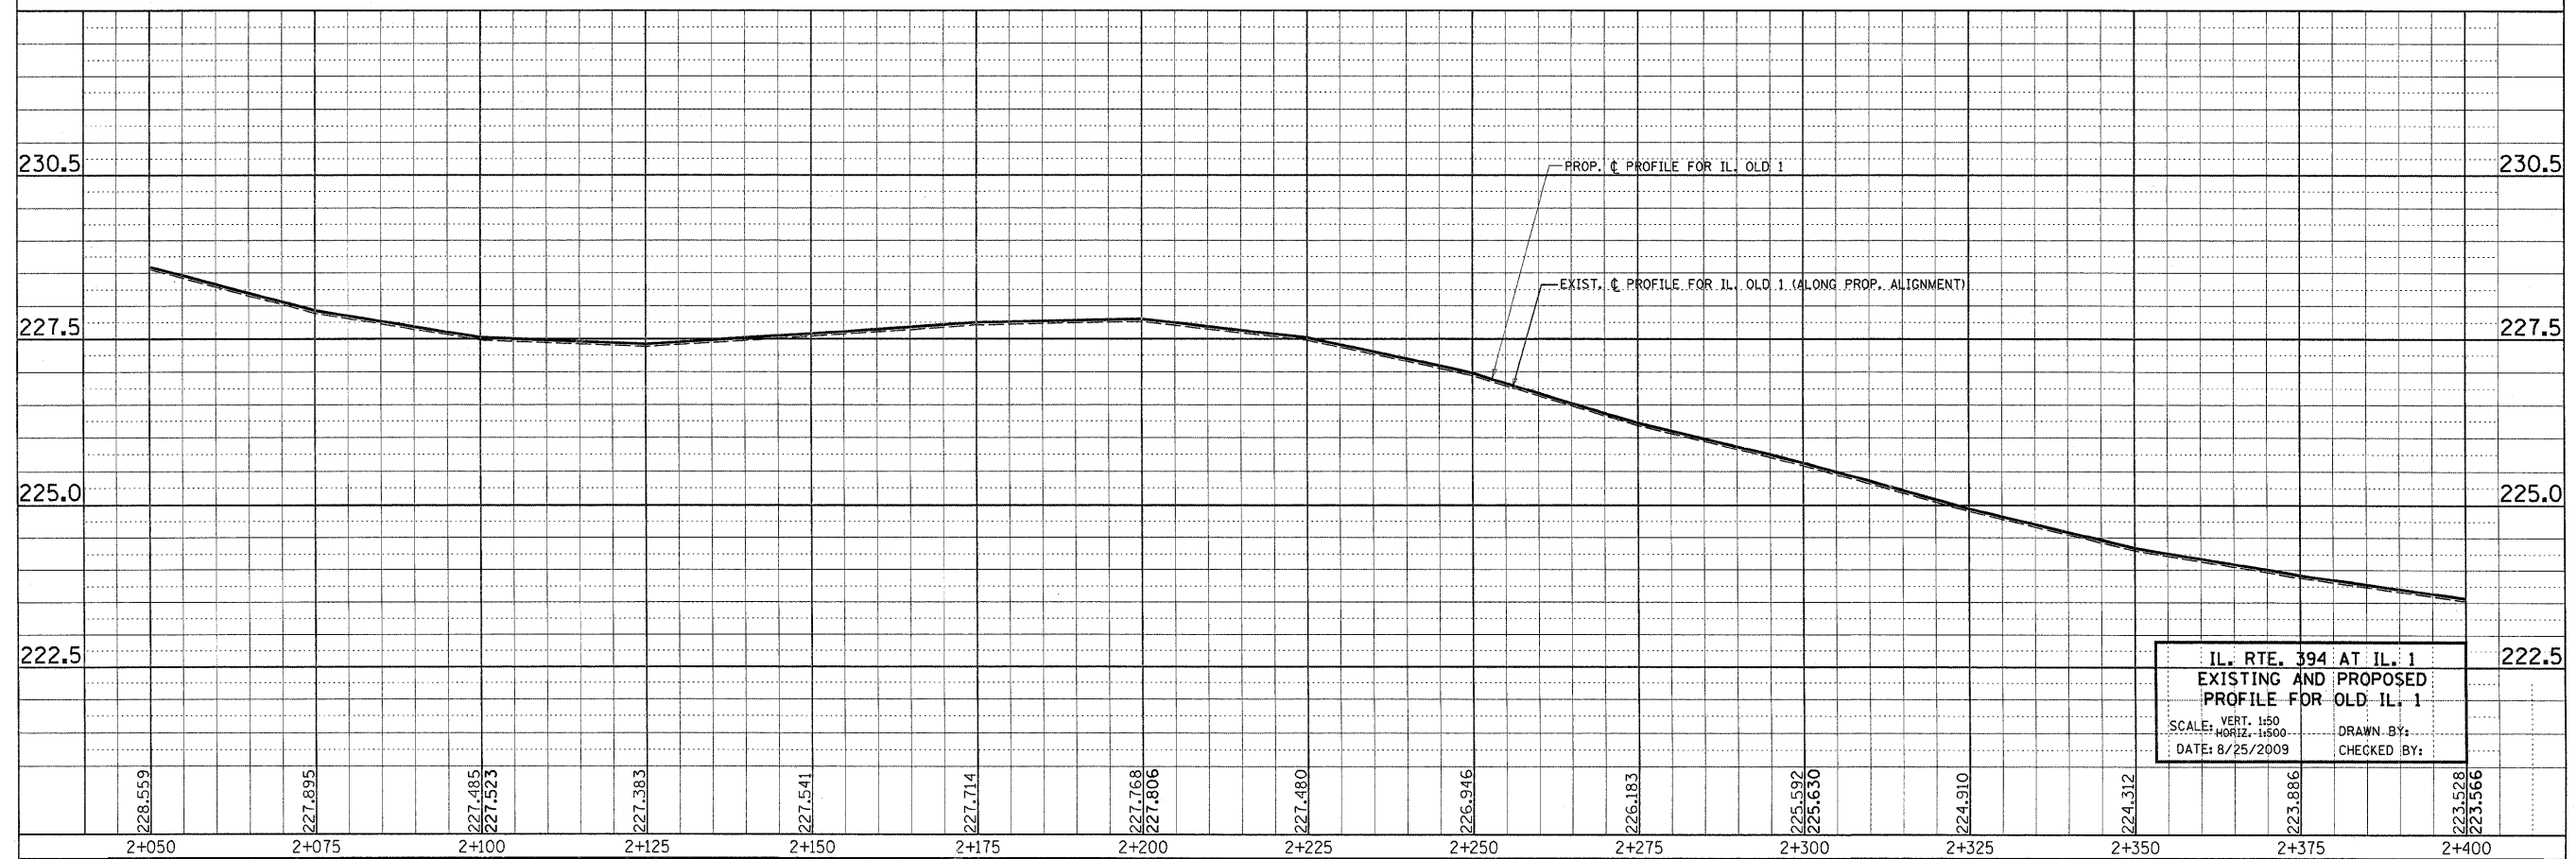


REF-PROF10
REF-TXT10
REF-PROF11
REF-TXT11

F.A.P. RTE.	SECTION	COUNTY	TOTAL SHEETS	SHEET NO.
332/876	2002-113R	WILL	242	44
STA. 1+700		TO STA. 2+400		
FED. ROAD DIST. NO. 1		ILLINOIS FED. AID PROJECT		

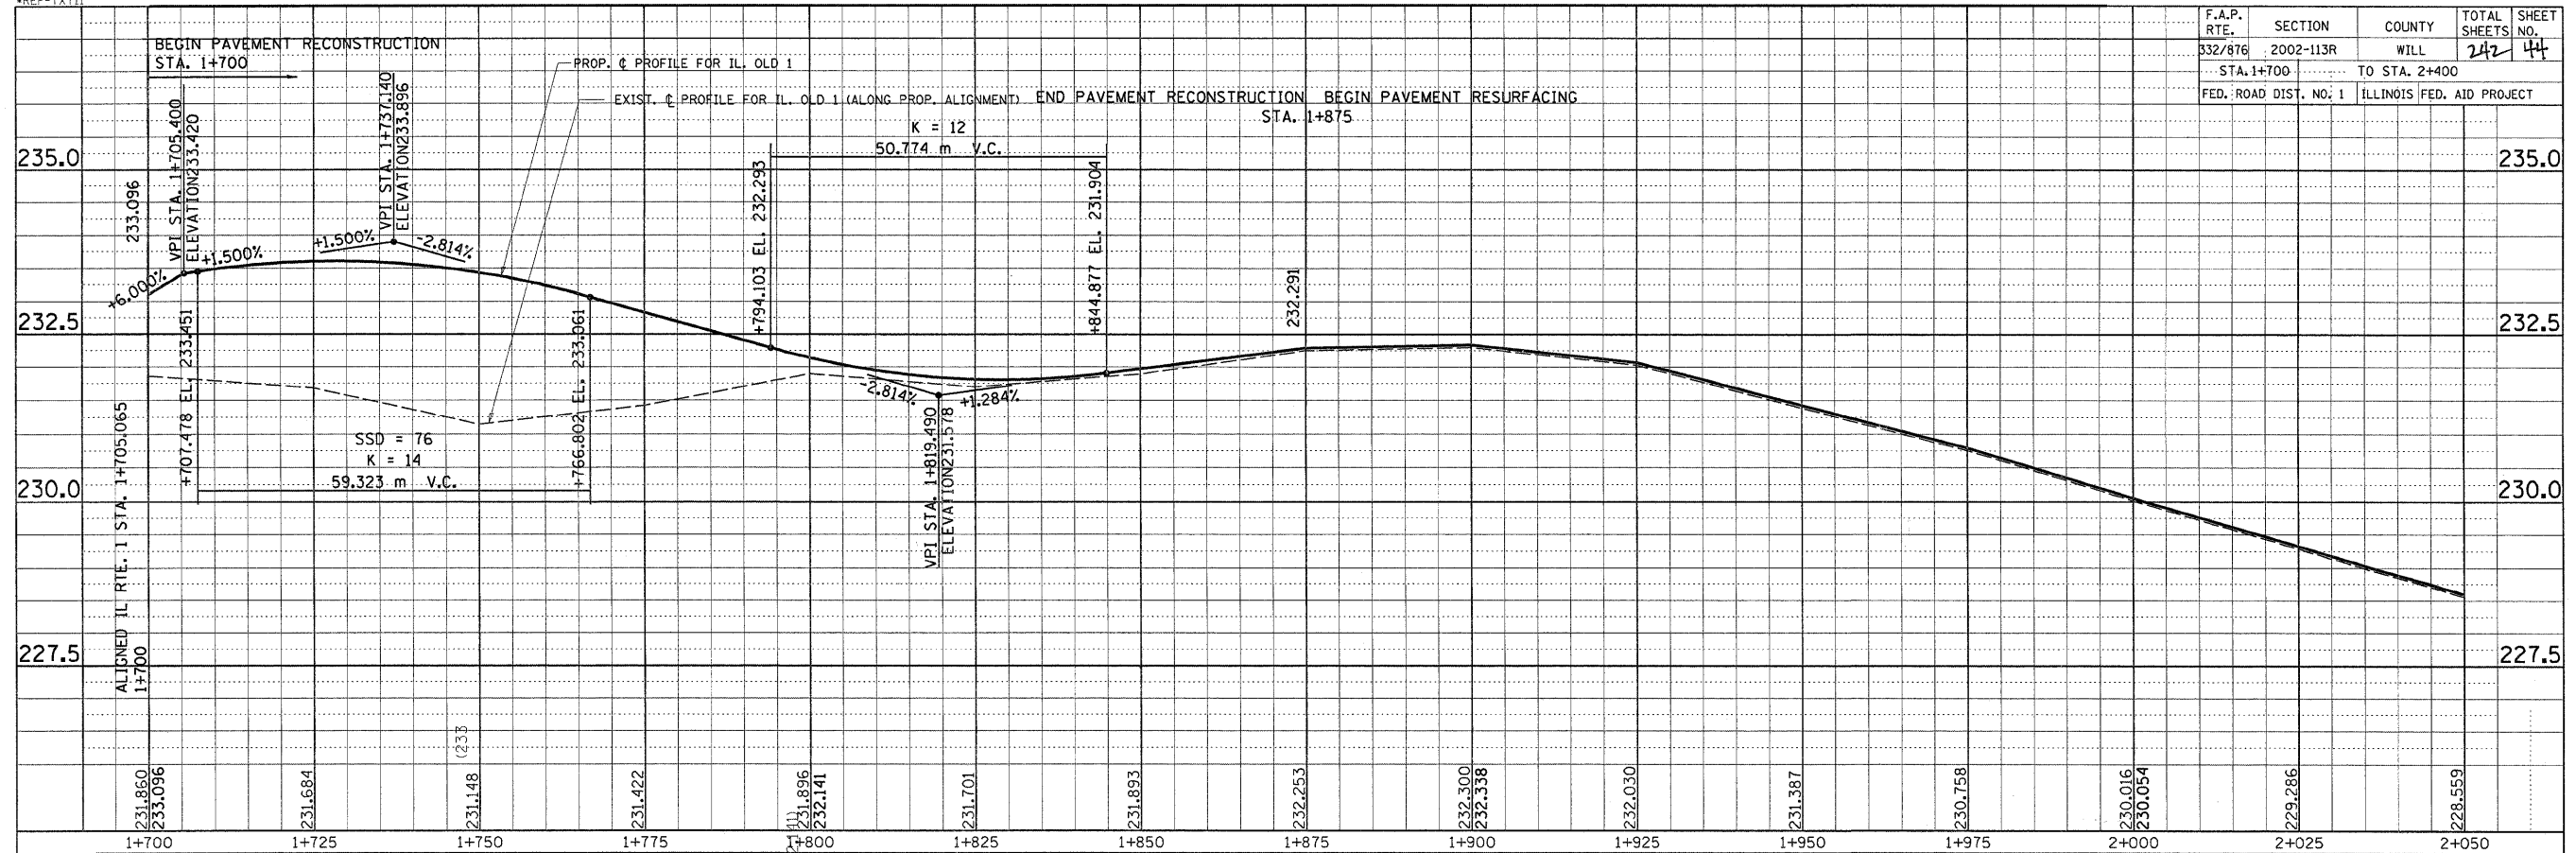

IL. RTE. 394 AT IL. 1
 EXISTING AND PROPOSED
 PROFILE FOR OLD IL. 1
 SCALE: VERT. 1:50
 HORIZ. 1:600
 DATE: 8/25/2009
 DRAWN BY:
 CHECKED BY: