


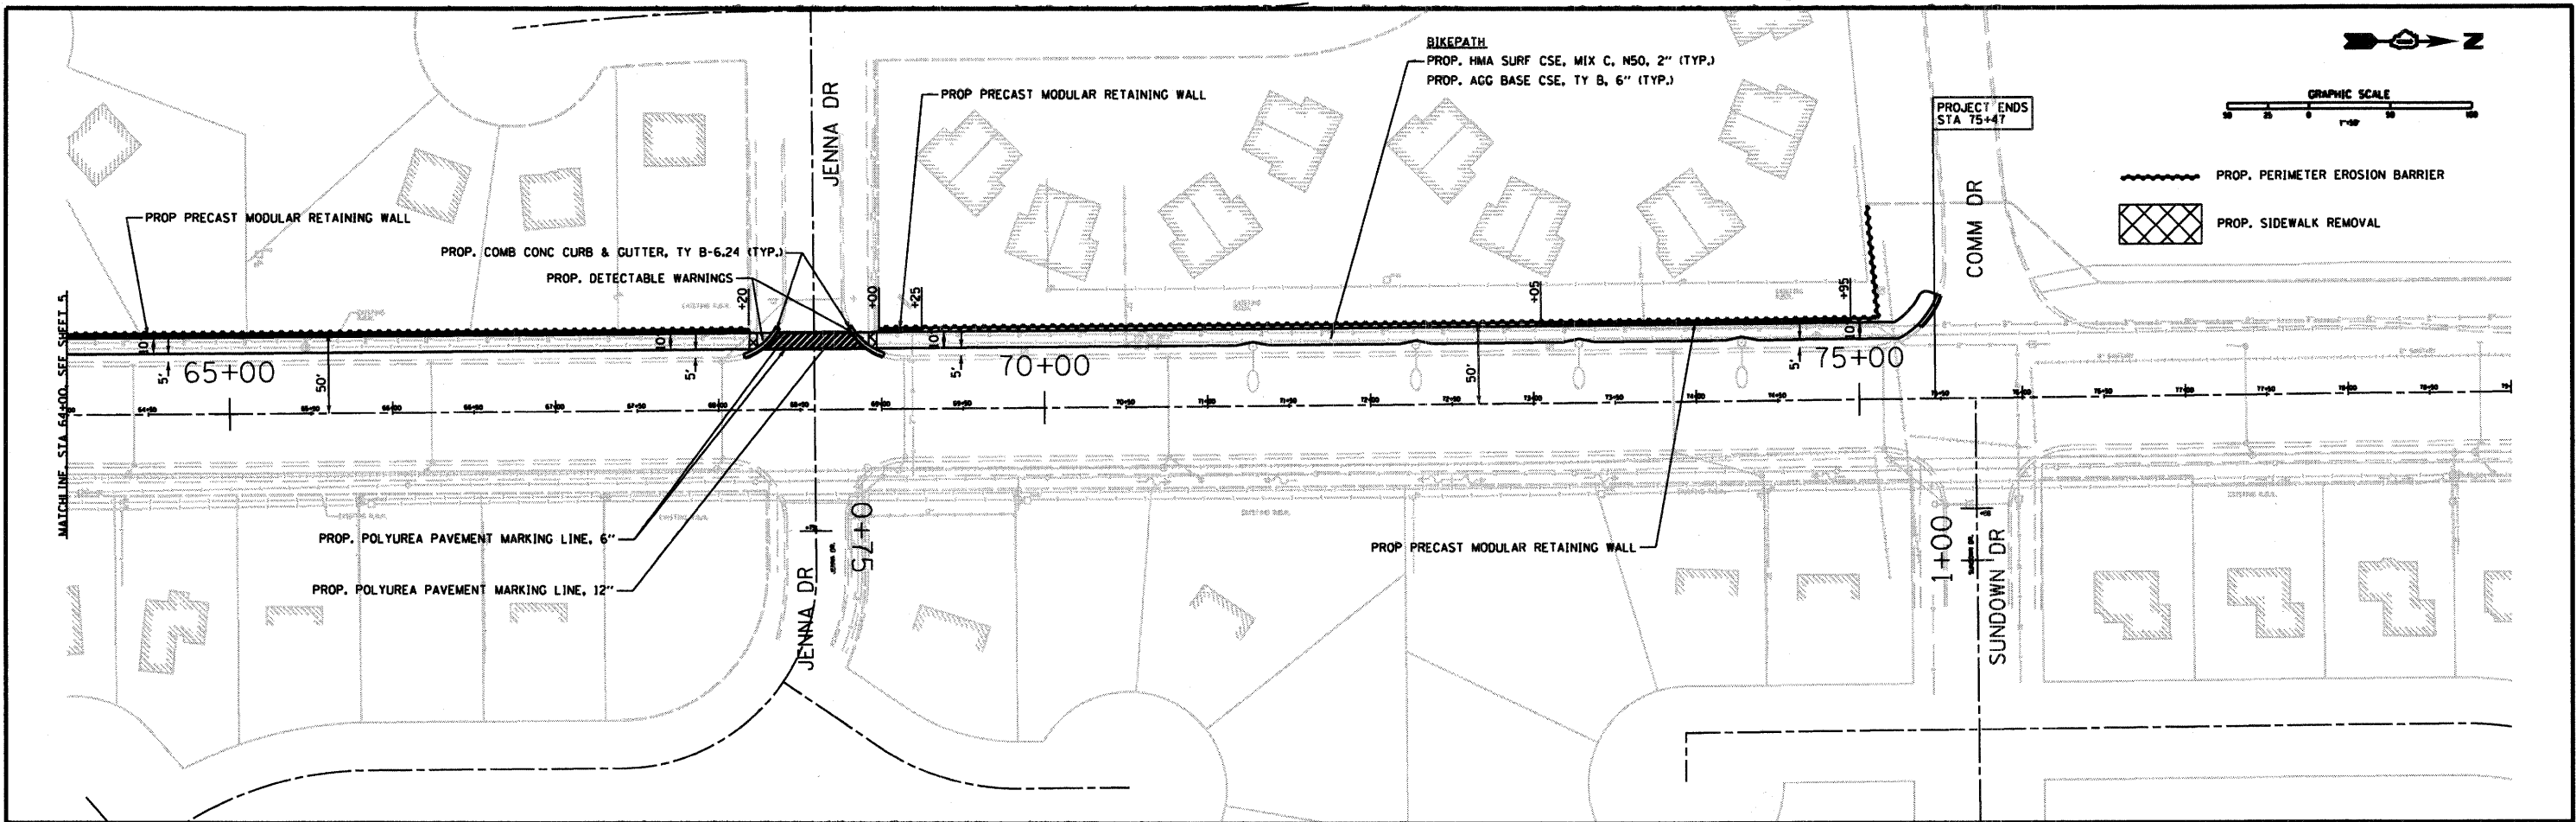

CONTRACT NO. 63125																
FILE NAME * #FILE#	USER NAME * #USER##	DESIGNED - PSL	REVISED -	STATE OF ILLINOIS DEPARTMENT OF TRANSPORTATION	MCLEAN BIKEPATH PLANS					F.A.U. RTE.	SECTION	COUNTY	TOTAL SHEETS	SHEET NO.		
	PLOT SCALE * 1"=50'	DRAWN - PSL	REVISED -							2509	08-00094-02-BT	KANE	33	6		
	PLOT DATE * ##DATE##	CHECKED - PH	REVISED -													
	DATE - 10/31/08	REVISED -														
					SCALE:	SHEET NO.	OF	SHEETS	STA.	TO STA.						
					STA. 64+00 TO STA. 75+47											