


- GENERAL NOTES**
- DIMENSIONS TO PAVEMENT MARKINGS ARE TO THE CENTER OF A SINGLE LINE OR THE CENTER OF GAP FOR A DOUBLE LINE.
 - SEE I.D.O.T. DETAIL TC-13 (SHEET NO. 37) FOR TURN LANE MARKING DETAILS.
 - ALL PERMANENT PAVEMENT MARKINGS SHALL BE THERMOPLASTIC UNLESS OTHERWISE INDICATED.
 - SEE SHEET NO. 3 FOR ADDITIONAL SIGNING REQUIREMENTS.
 - REMOVE ANY CONFLICTING RAISED/RECESSED REFLECTIVE PAVEMENT MARKERS WITHIN THE PROJECT LIMITS ON VIRGINIA ROAD.
 - INSTALL NEW RECESSED REFLECTIVE PAVEMENT MARKERS IN ACCORDANCE WITH I.D.O.T. DETAIL TC-11 (SHEET NO. 36).

LEGEND

REM	SIGN PANEL ASSEMBLY TO REMAIN
NEW	SIGN PANEL TYPE 1 AND TELESCOPING STEEL SIGN SUPPORT (SPECIAL)
REL E	RELOCATE SIGN PANEL ASSEMBLY, TYPE A AND EXISTING TELESCOPING STEEL SIGN SUPPORT
REL N	RELOCATE SIGN PANEL ASSEMBLY, TYPE A AND NEW TELESCOPING STEEL SIGN SUPPORT (SPECIAL)
+	EXISTING SIGN
+	PROPOSED SIGN
+	PROPOSED WHITE LETTERS AND SYMBOLS

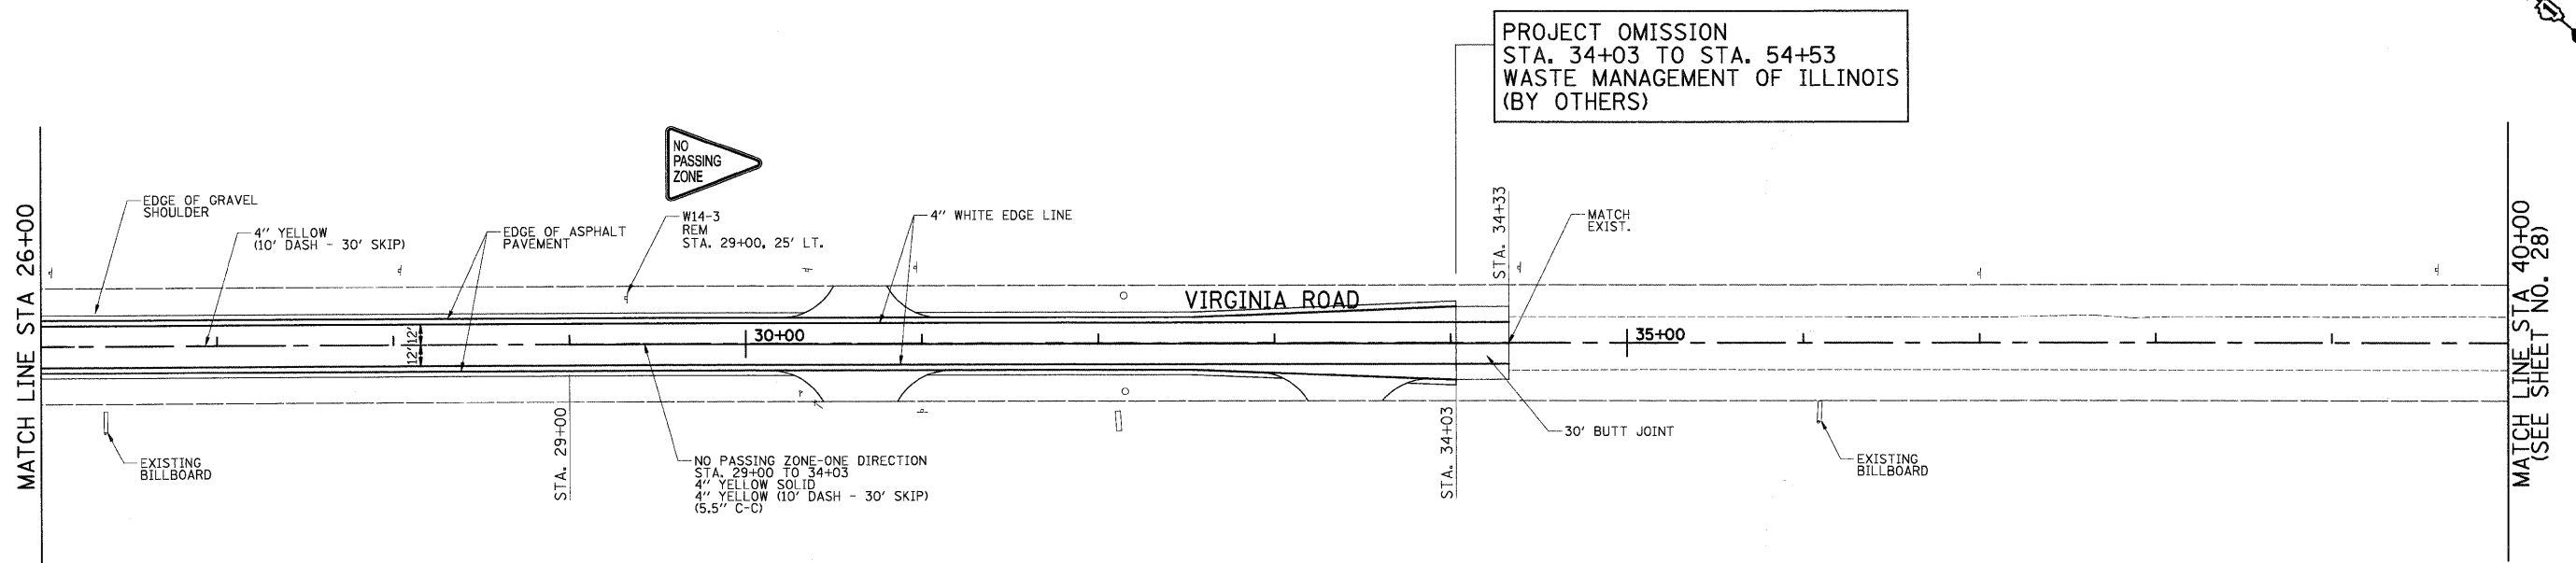

FILE NAME =	USER NAME = ara	DESIGNED - RJD	REVISED -
J:\2211\cod\sheet\2211-sht-sign-stripel.dgn		DRAWN - ARA	REVISED -
PLOT SCALE = 50.00' / IN.		CHECKED - GAB	REVISED -
PLOT DATE = 5/27/2009		DATE - 5-28-09	REVISED -

**STATE OF ILLINOIS
DEPARTMENT OF TRANSPORTATION**

**STRIPING AND SIGNING PLAN
VIRGINIA ROAD**

SCALE: 1"=50' SHEET NO. 1 OF 3 SHEETS STA. 13+29 TO STA. 40+00

F.A. RTE.	SECTION	COUNTY	TOTAL SHEETS	SHEET NO.
0121	03-00362-00-PV	MCHENRY	54	27
FED. ROAD DIST. NO. ILLINOIS FED. AID PROJECT: M-9003(255)			CONTRACT NO. 63195	