


FINAL SURVEY	DATE
PLOTTED	BY
NOTE BOOK	
AREAS CHECKED	
NO.	

ORIGINAL SURVEY	DATE
PLOTTED	BY
NOTE BOOK	
AREAS CHECKED	
NO.	

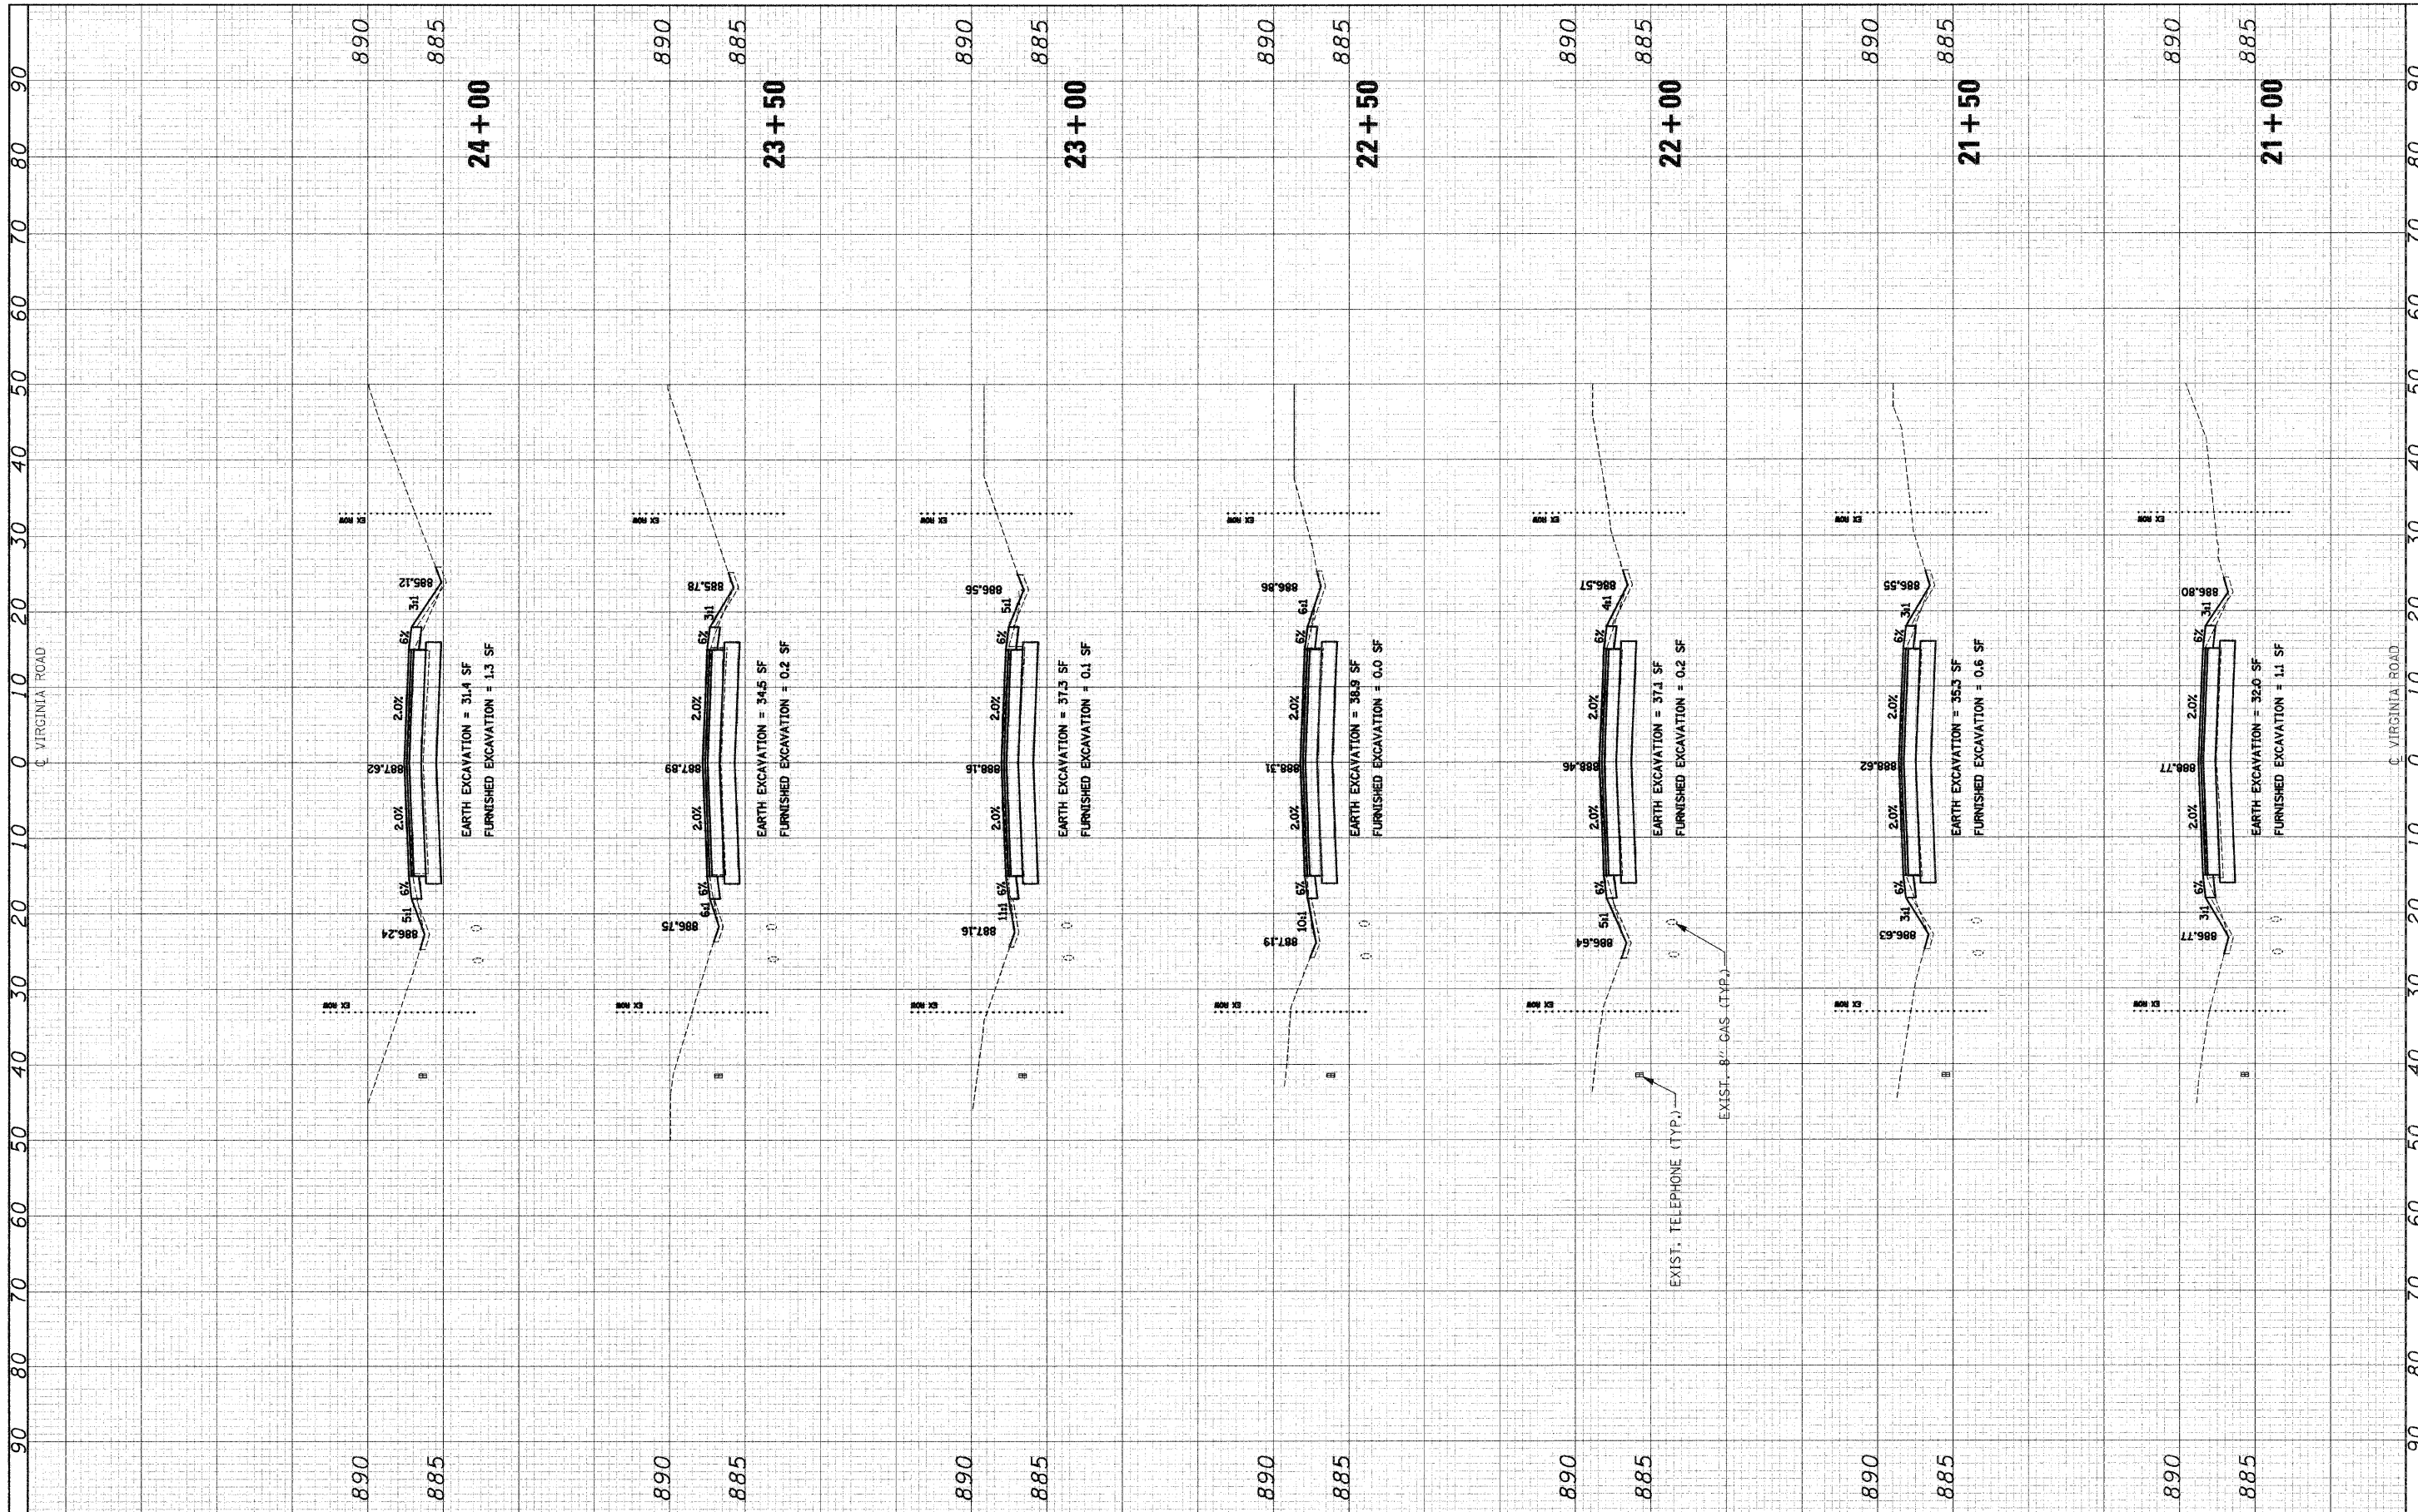

FILE NAME = J:\2211\road\sheet\2211-ah-t-xa.dgn  
 USER NAME = ara  
 PLOT SCALE = 10,0000 1/1 IN.  
 PLOT DATE = 9/23/2009

DESIGNED - RJD	REVISED -
DRAWN - ARA	REVISED -
CHECKED - GAB	REVISED -
DATE - 5-28-09	REVISED -

**STATE OF ILLINOIS  
DEPARTMENT OF TRANSPORTATION**

**CROSS SECTIONS  
VIRGINIA ROAD**

SCALE: 1"=10'H 1"=5'V SHEET NO. 3 OF 16 SHEETS STA. 21+00 TO STA. 24+00

F.A. RTE. 0121	SECTION 03-00362-00-PV	COUNTY MCHENRY	TOTAL SHEETS 54	SHEET NO. 41
FED. ROAD DIST. NO. ILLINOIS FED. AID PROJECT: M-9003(255)			CONTRACT NO. 63195	