


|              |               |    |      |
|--------------|---------------|----|------|
| FINAL SURVEY | SURVEYED      | BY | DATE |
| NOTE BOOK    | PLOTTED       |    |      |
| NO.          | TEMPLATE      |    |      |
|              | AREAS CHECKED |    |      |

|                 |               |    |      |
|-----------------|---------------|----|------|
| ORIGINAL SURVEY | SURVEYED      | BY | DATE |
| NOTE BOOK       | PLOTTED       |    |      |
| NO.             | TEMPLATE      |    |      |
|                 | AREAS CHECKED |    |      |

PROJECT OMISSION  
STA. 34+03 TO 54+53  
WASTE MANAGEMENT OF ILLINOIS  
(BY OTHERS)

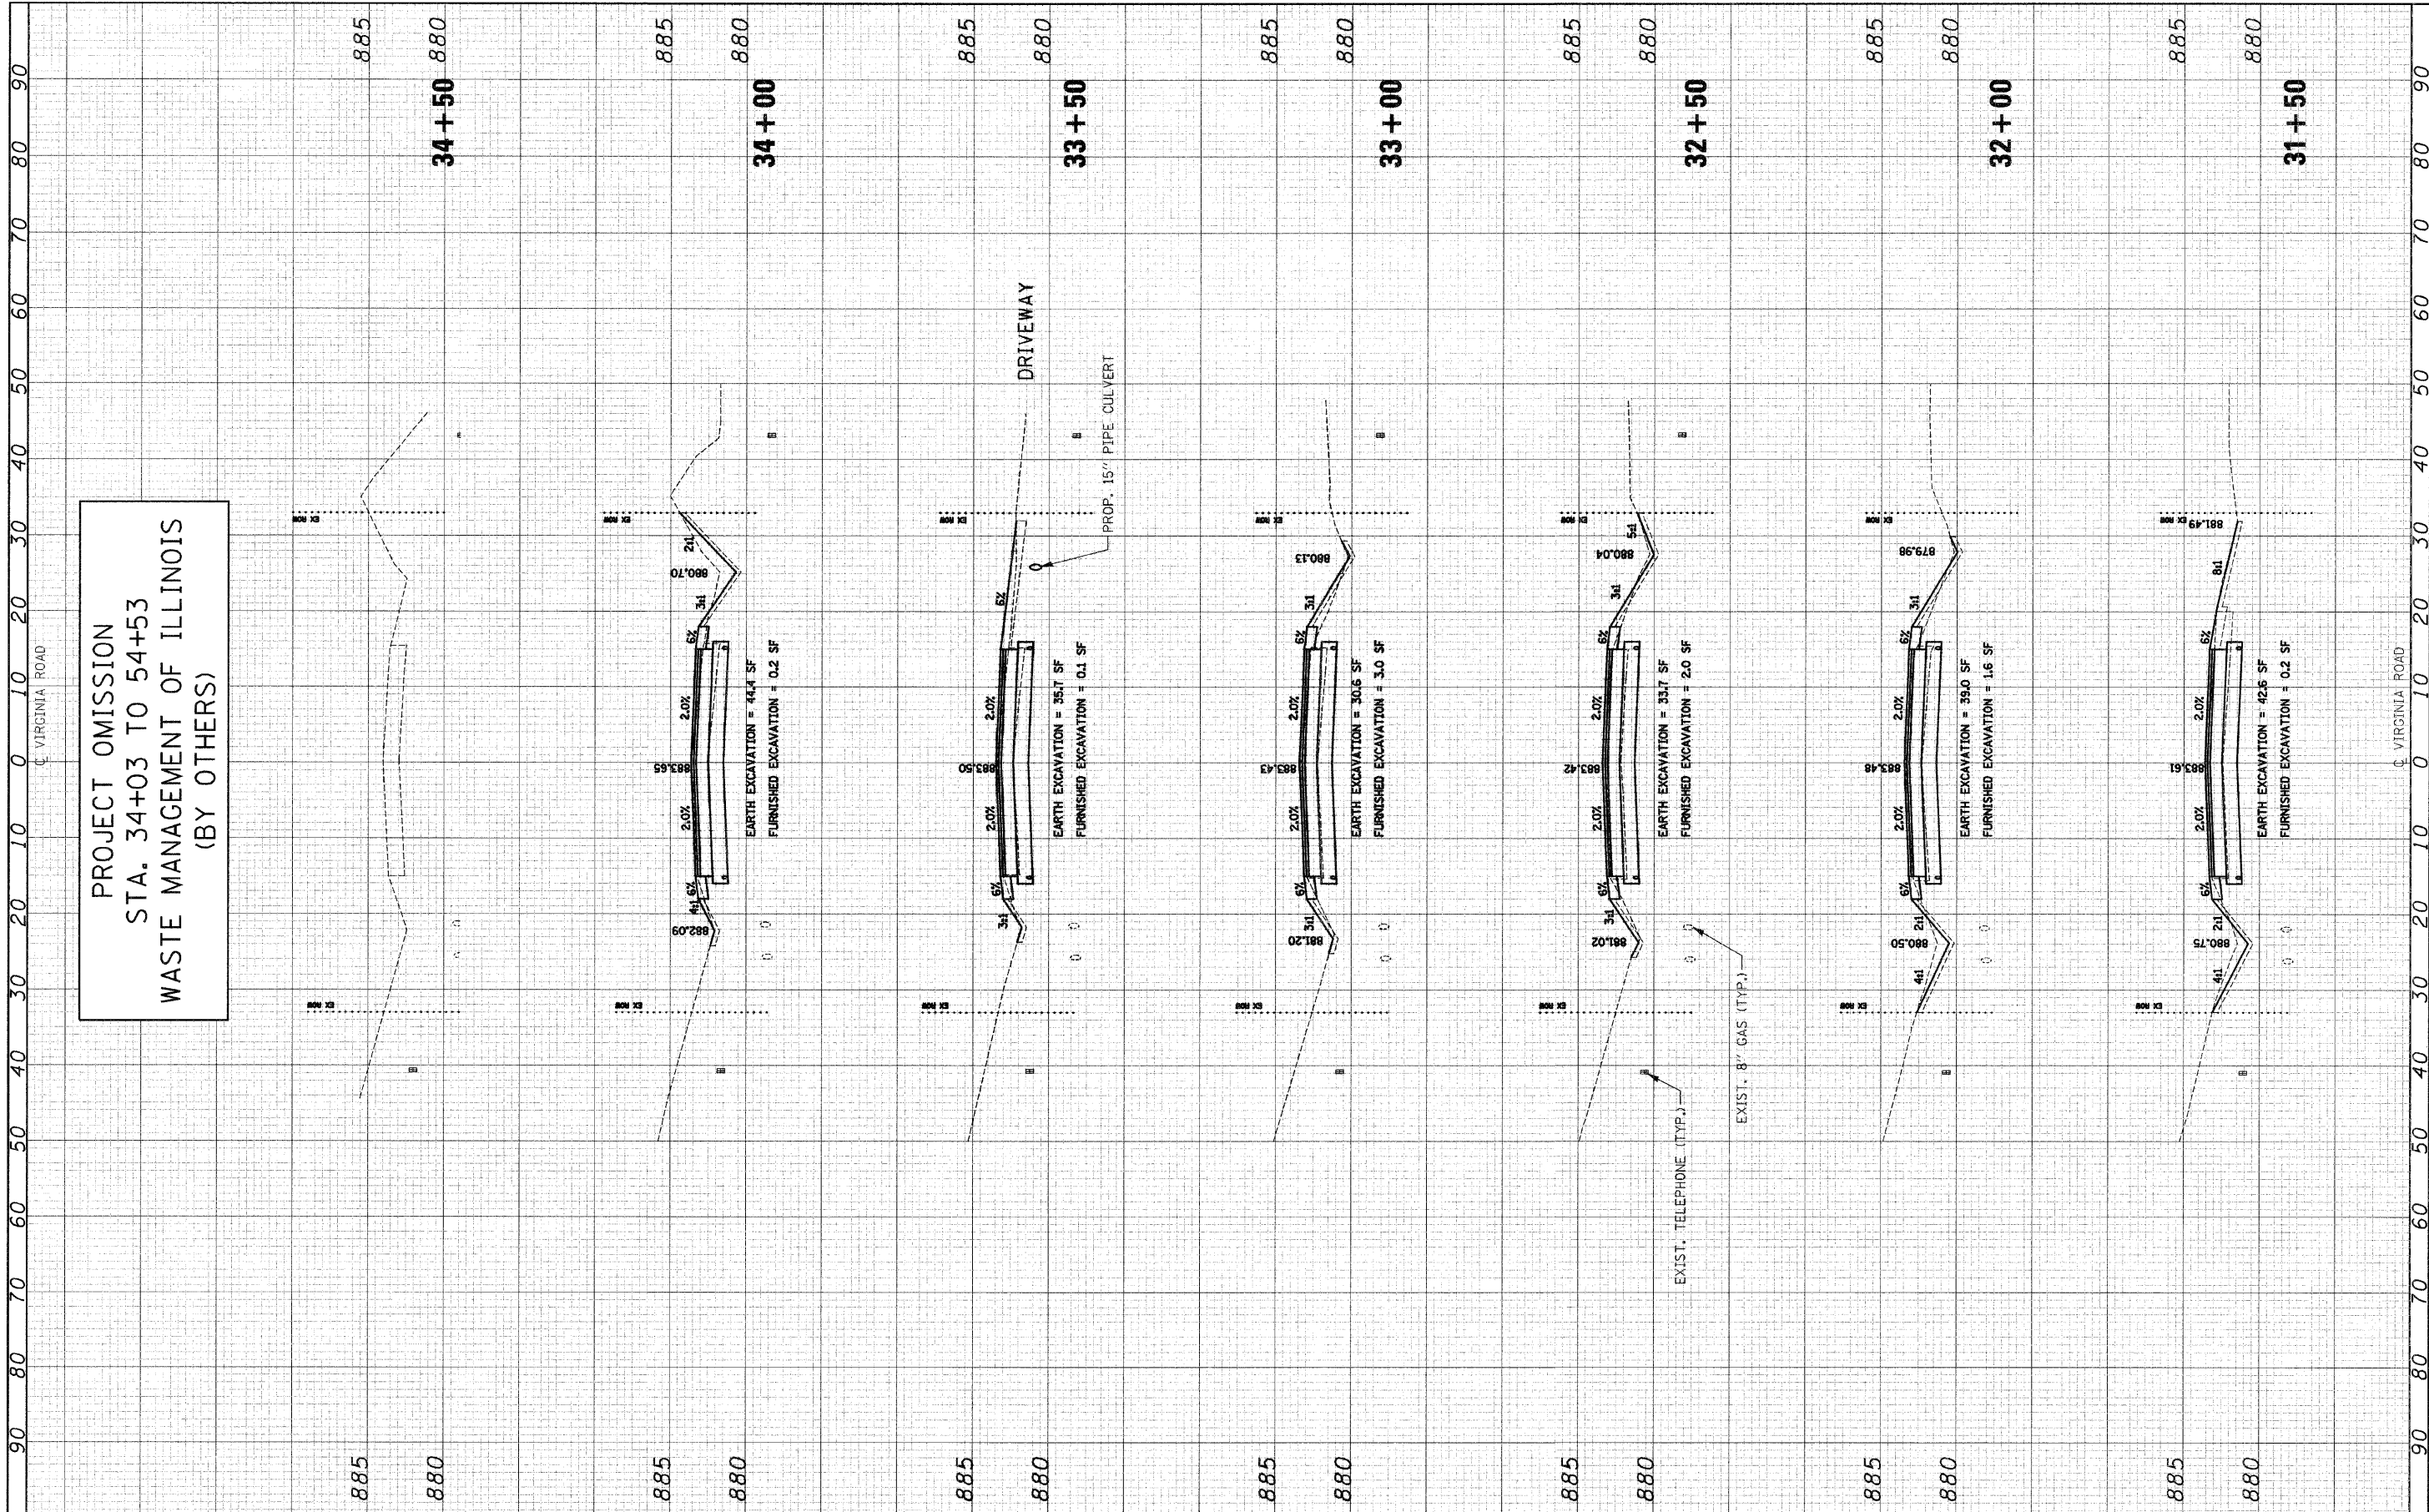

FILE NAME = J:\2211\oad\ahues\2211-sh1-xa.dgn

USER NAME = ara  
PLOT SCALE = 10.0000" / IN.  
PLOT DATE = 9/23/2009

DESIGNED - RJD  
DRAWN - ARA  
CHECKED - GAB  
DATE - 5-28-09

REVISED -  
REVISED -  
REVISED -  
REVISED -

STATE OF ILLINOIS  
DEPARTMENT OF TRANSPORTATION

CROSS SECTIONS  
VIRGINIA ROAD

SCALE: 1"=10'H 1"=5'V SHEET NO. 6 OF 16 SHEETS STA. 31+50 TO STA. 34+50

| F.A. RTE.  | SECTION        | COUNTY  | TOTAL SHEETS       | SHEET NO. |
|--|----------------|---------|--------------------|-----------|
| 0121   | 03-00362-00-PV | MCHENRY | 54                 | 44        |
| FED. ROAD DIST. NO. ILLINOIS FED. AID PROJECT: M-9003(255) |                |         | CONTRACT NO. 63195 |           |