


FINAL SURVEY	SURVEYED	BY	DATE
NOTE BOOK NO.	PLOTTED		
	DATE		
	AREAS CHECKED		
	NO.		

ORIGINAL SURVEY	SURVEYED	BY	DATE
NOTE BOOK NO.	PLOTTED		
	DATE		
	AREAS CHECKED		
	NO.		

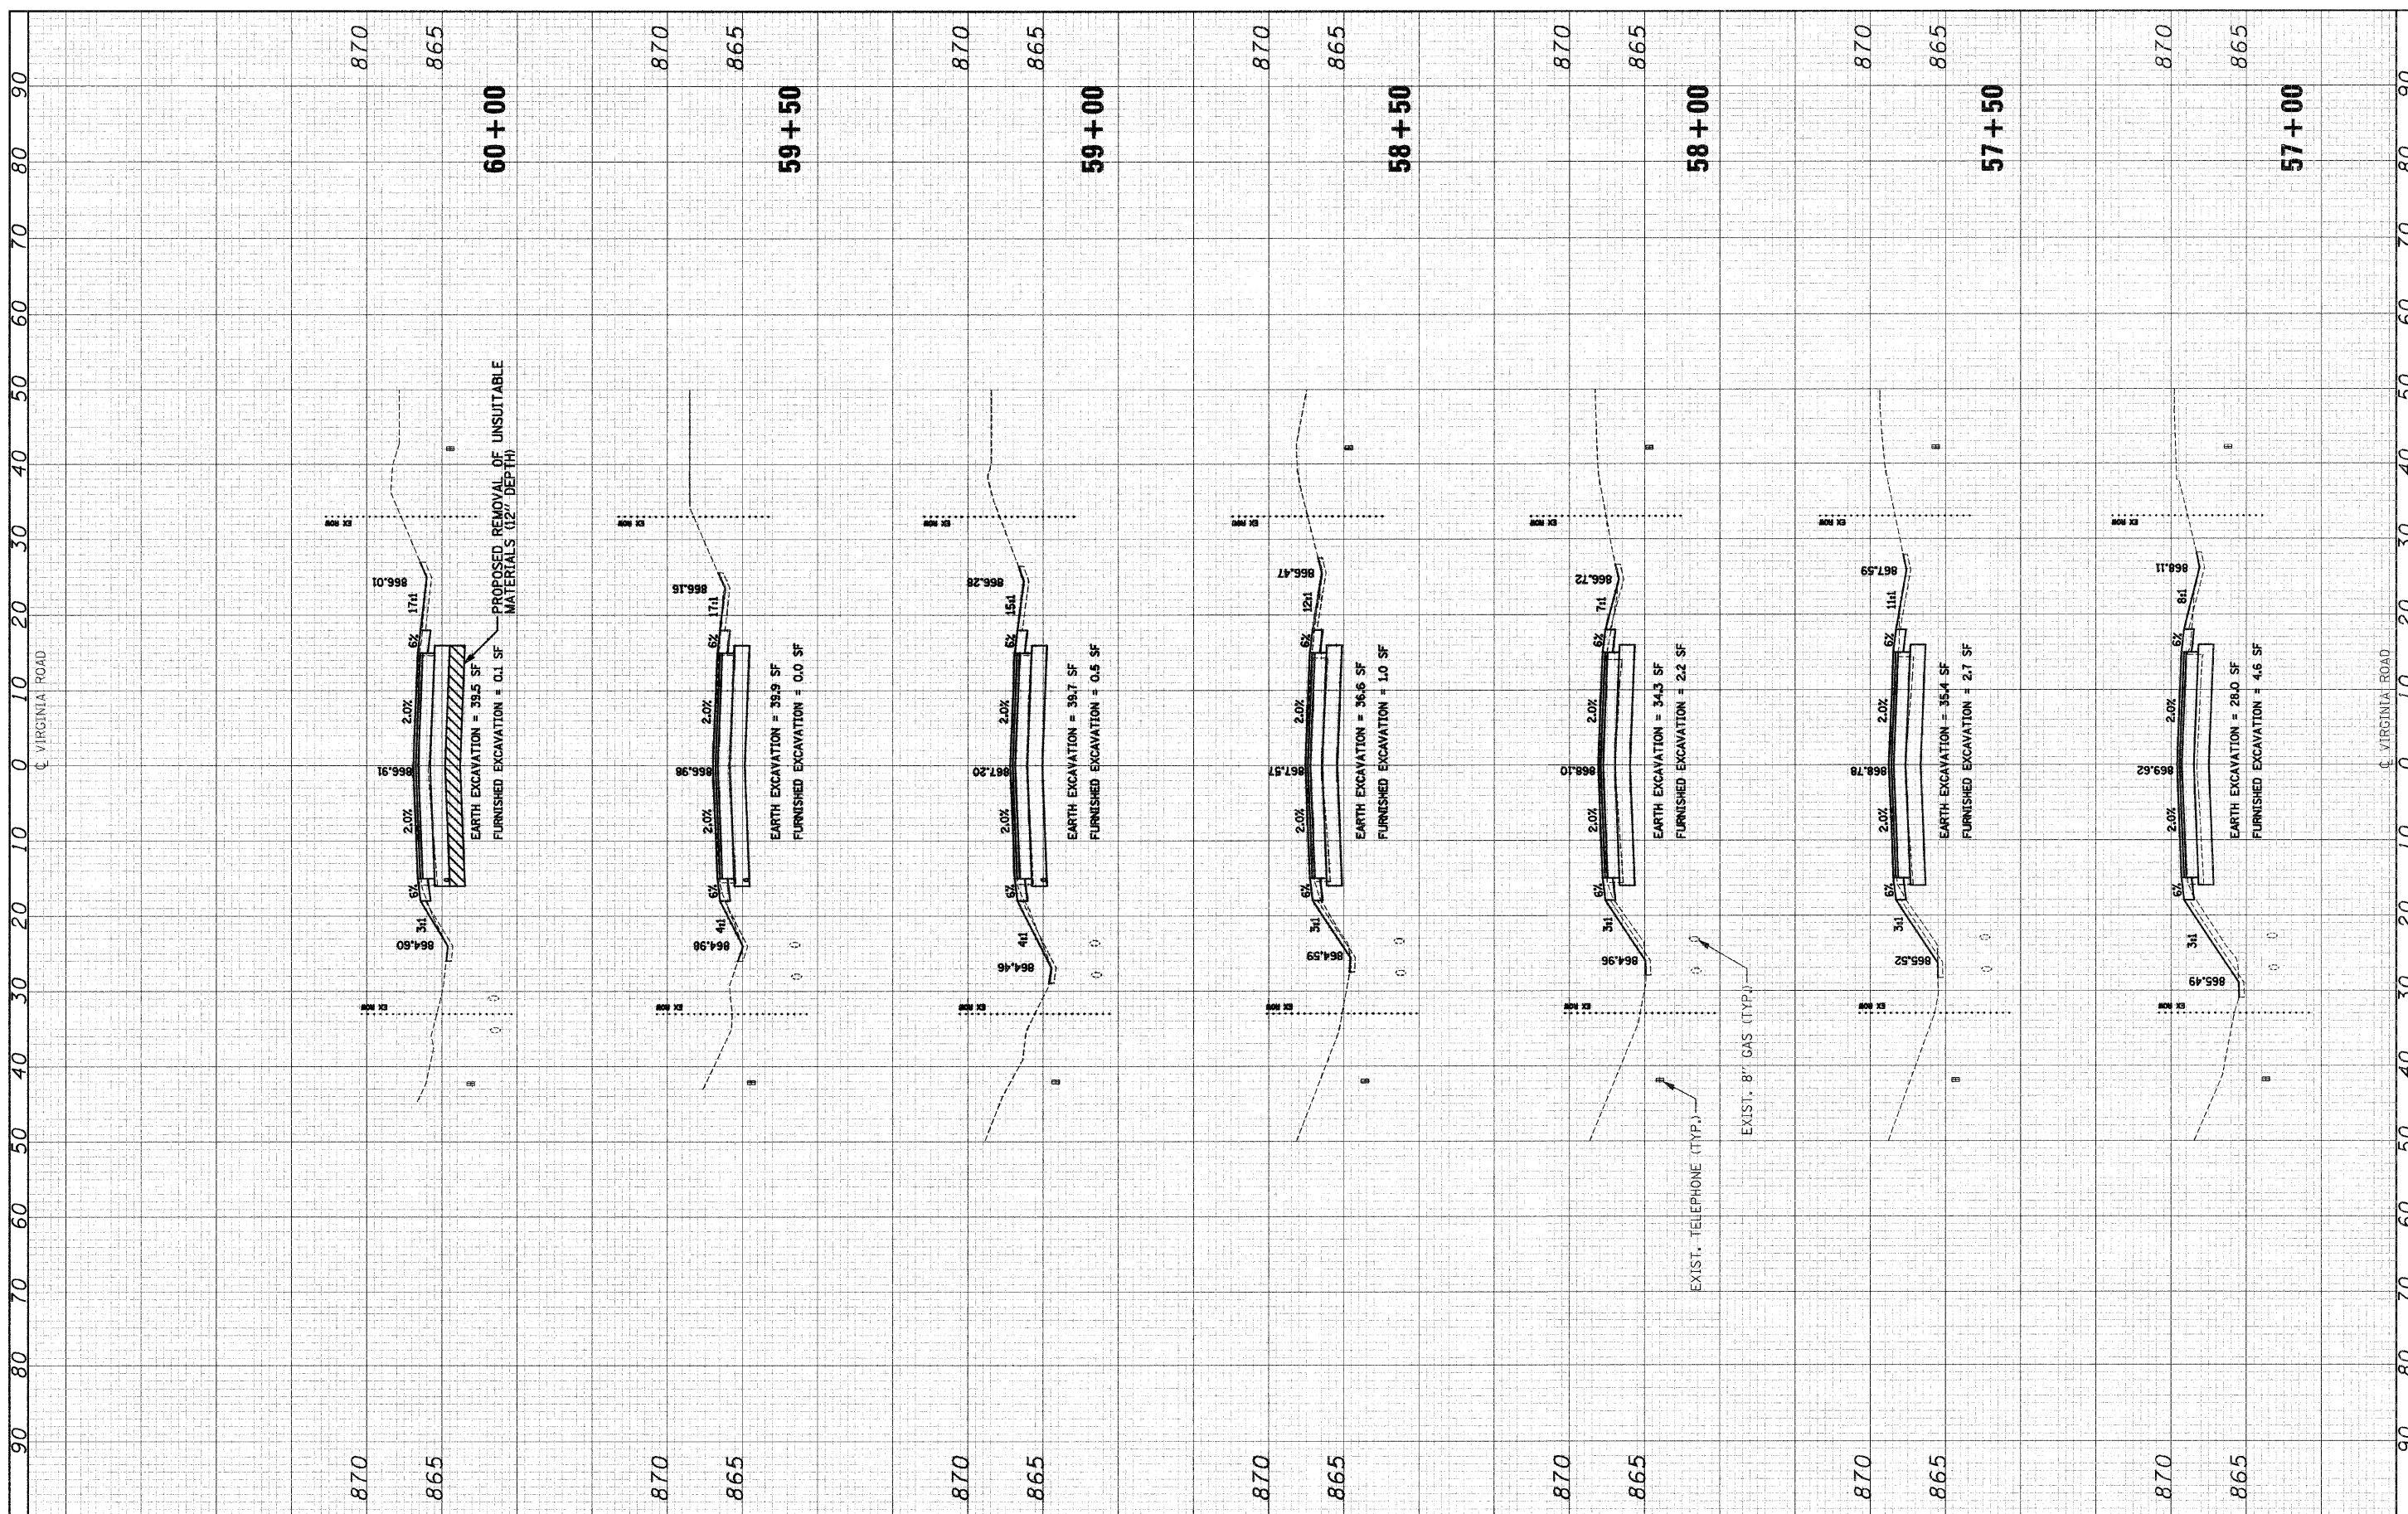

FILE NAME = J:\221\road\sheet\221-shr-x.dgn
 USER NAME = ara
 PLOT SCALE = 10.0000' / IN.
 PLOT DATE = 9/23/2009

DESIGNED - RJD	REVISED -
DRAWN - ARA	REVISED -
CHECKED - GAB	REVISED -
DATE - 5-28-09	REVISED -

**STATE OF ILLINOIS
DEPARTMENT OF TRANSPORTATION**

**CROSS SECTIONS
VIRGINIA ROAD**

SCALE: 1"=10'H 1"=5'V SHEET NO. 8 OF 16 SHEETS STA. 57+00 TO STA. 60+00

F.A. RTE.	SECTION	COUNTY	TOTAL SHEETS	SHEET NO.
0121	03-00362-00-PV	MCHENRY	54	46
CONTRACT NO. 63195				
FED. ROAD DIST. NO. ILLINOIS FED. AID PROJECT M-9003(255)				