


FINAL SURVEY	SURVEYED	DATE
NO. _____	BY _____	_____
AREAS CHECKED	PLOTTED	DATE
_____	_____	_____

ORIGINAL SURVEY	SURVEYED	DATE
NO. _____	BY _____	_____
AREAS CHECKED	PLOTTED	DATE
_____	_____	_____

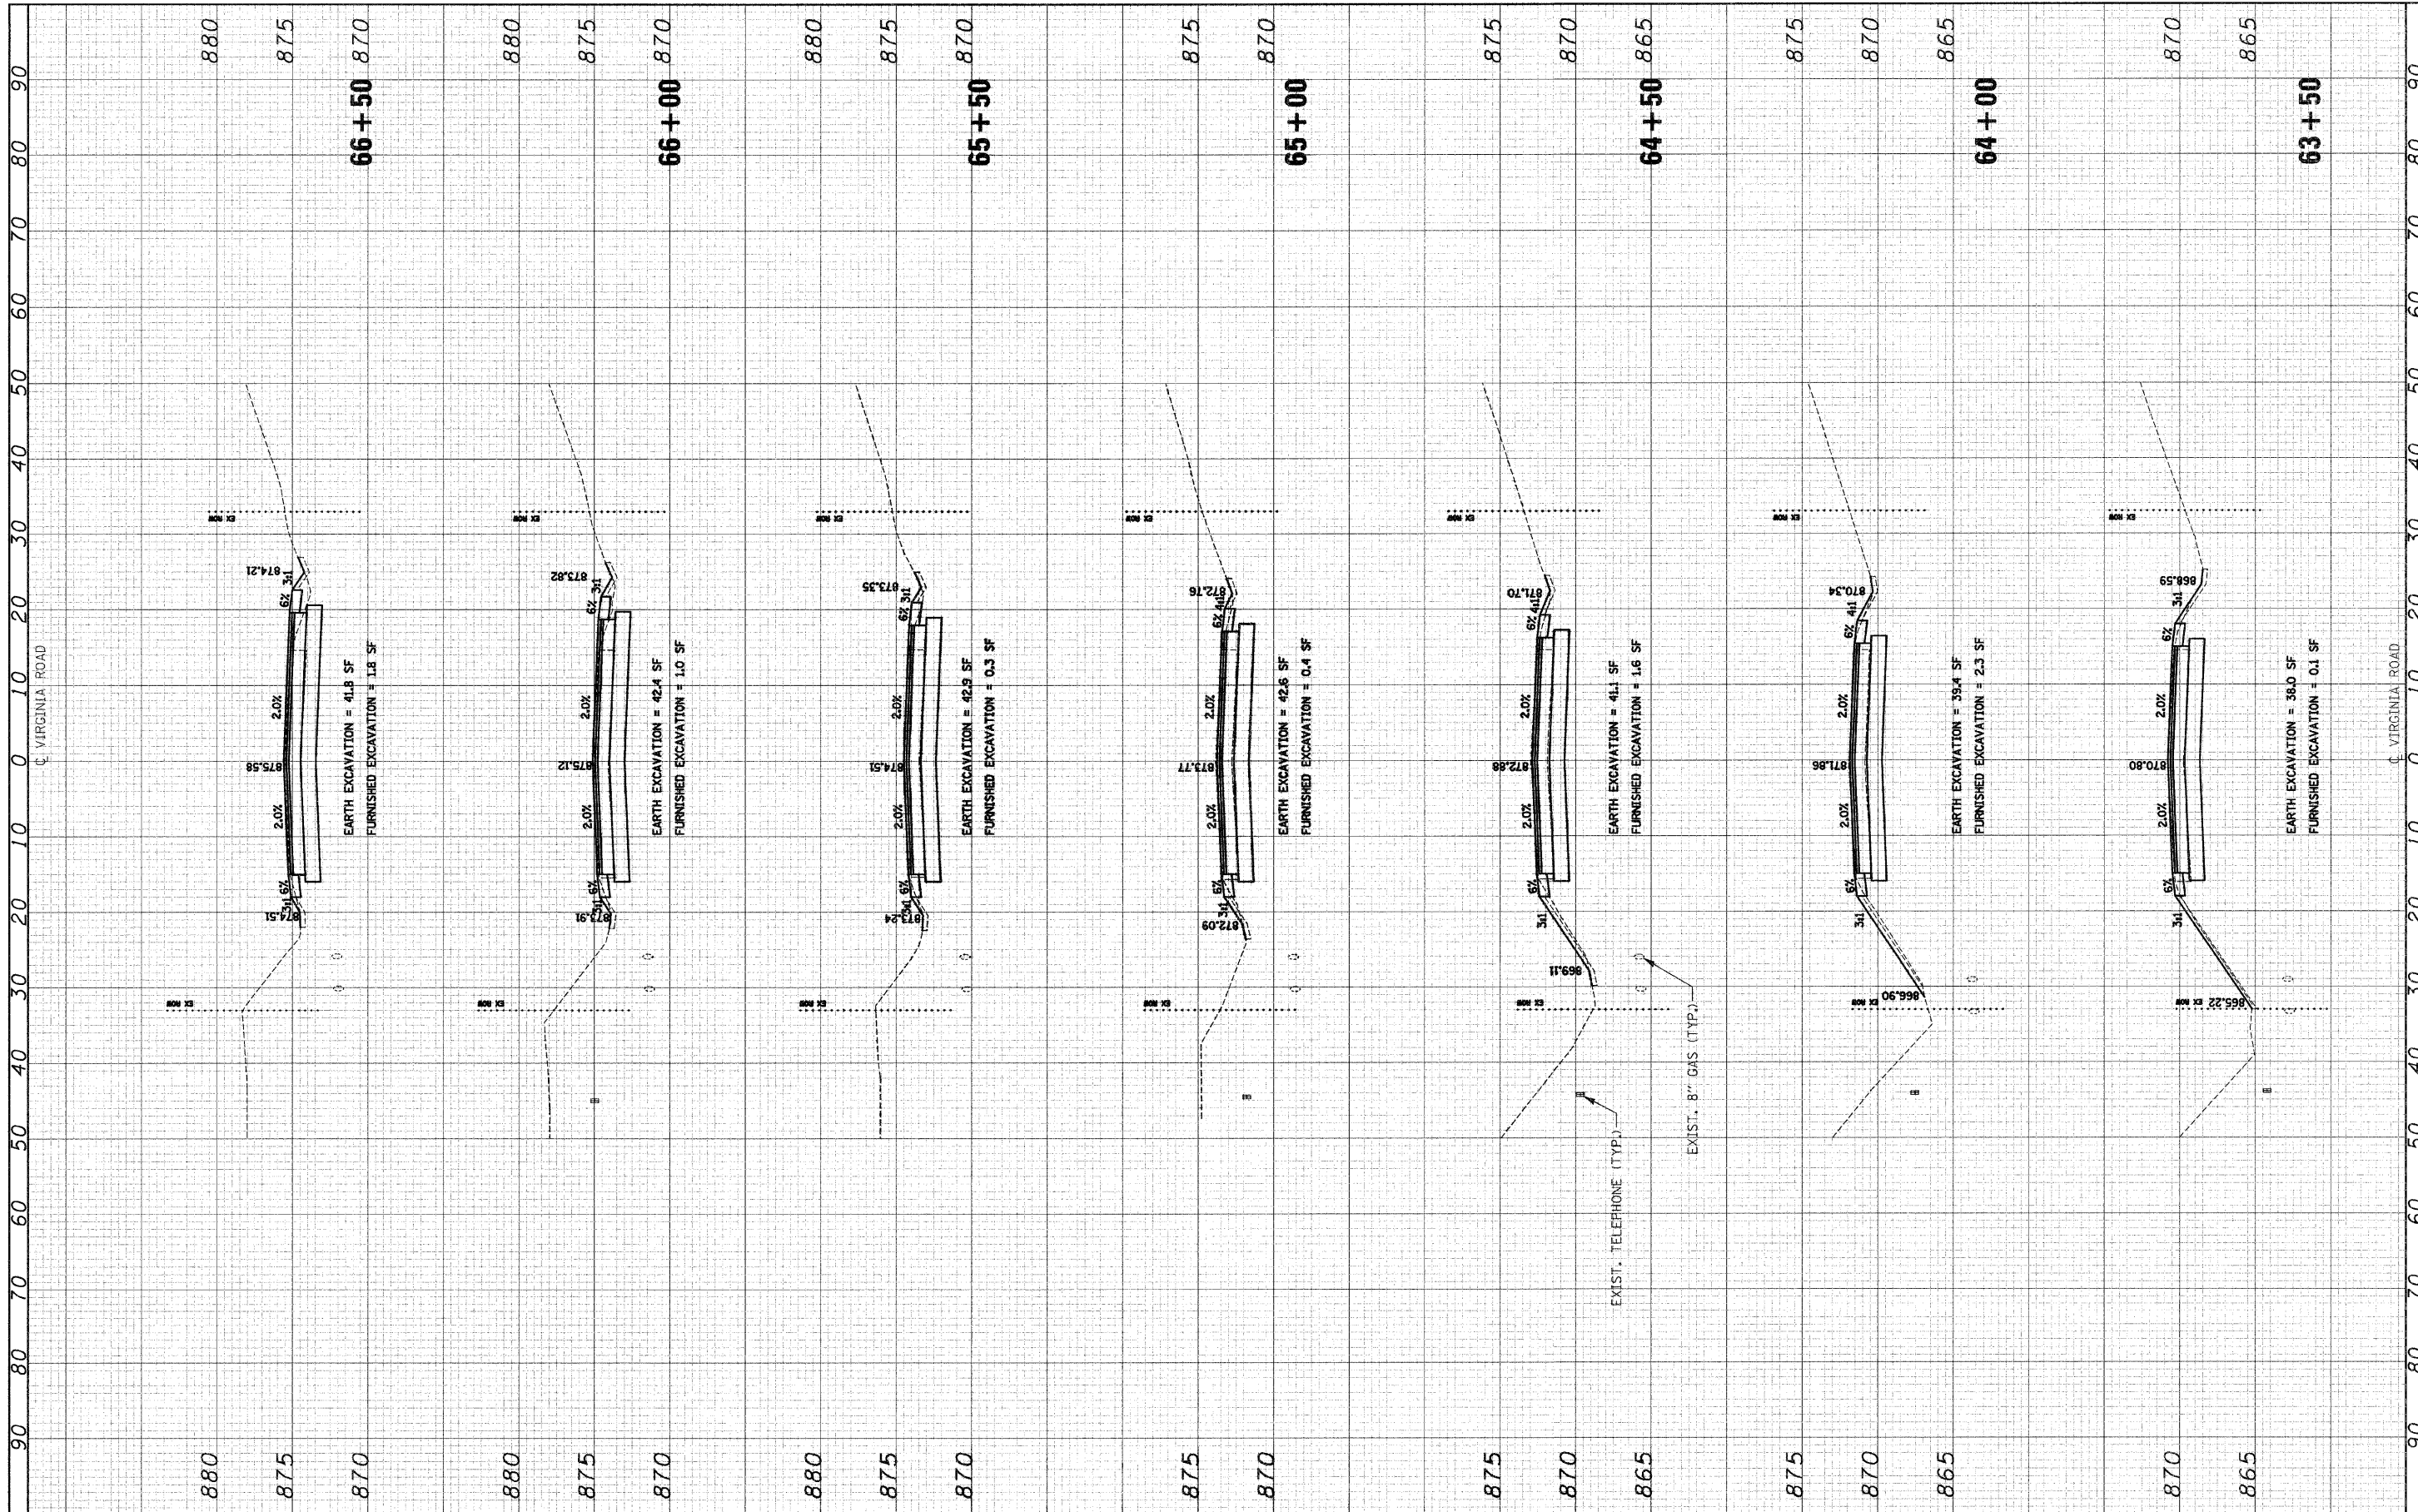

FILE NAME = J:\2211\road\sheet\2211-sh1-x.dgn
 USER NAME = ara
 DESIGNED - RJD
 DRAWN - ARA
 CHECKED - GAB
 DATE - 5-28-09

DESIGNED - RJD	REVISED -
DRAWN - ARA	REVISED -
CHECKED - GAB	REVISED -
DATE - 5-28-09	REVISED -

**STATE OF ILLINOIS
DEPARTMENT OF TRANSPORTATION**

**CROSS SECTIONS
VIRGINIA ROAD**

SCALE: 1"=10'H 1"=5'V SHEET NO. 10 OF 16 SHEETS STA. 63+50 TO STA. 66+50

F.A. RTE.	SECTION	COUNTY	TOTAL SHEETS	SHEET NO.
0121	03-00362-00-PV	MCHENRY	54	48
CONTRACT NO. 63195				
FED. ROAD DIST. NO. ILLINOIS FED. AID PROJECT M-9003(255)				