


FINAL SURVEY SURVEYED BY DATE
 PLOTTED BY DATE
 NOTE BOOK NO. DATE
 AREAS AREAS CHECKED

ORIGINAL SURVEY SURVEYED BY DATE
 PLOTTED BY DATE
 NOTE BOOK NO. DATE
 AREAS AREAS CHECKED

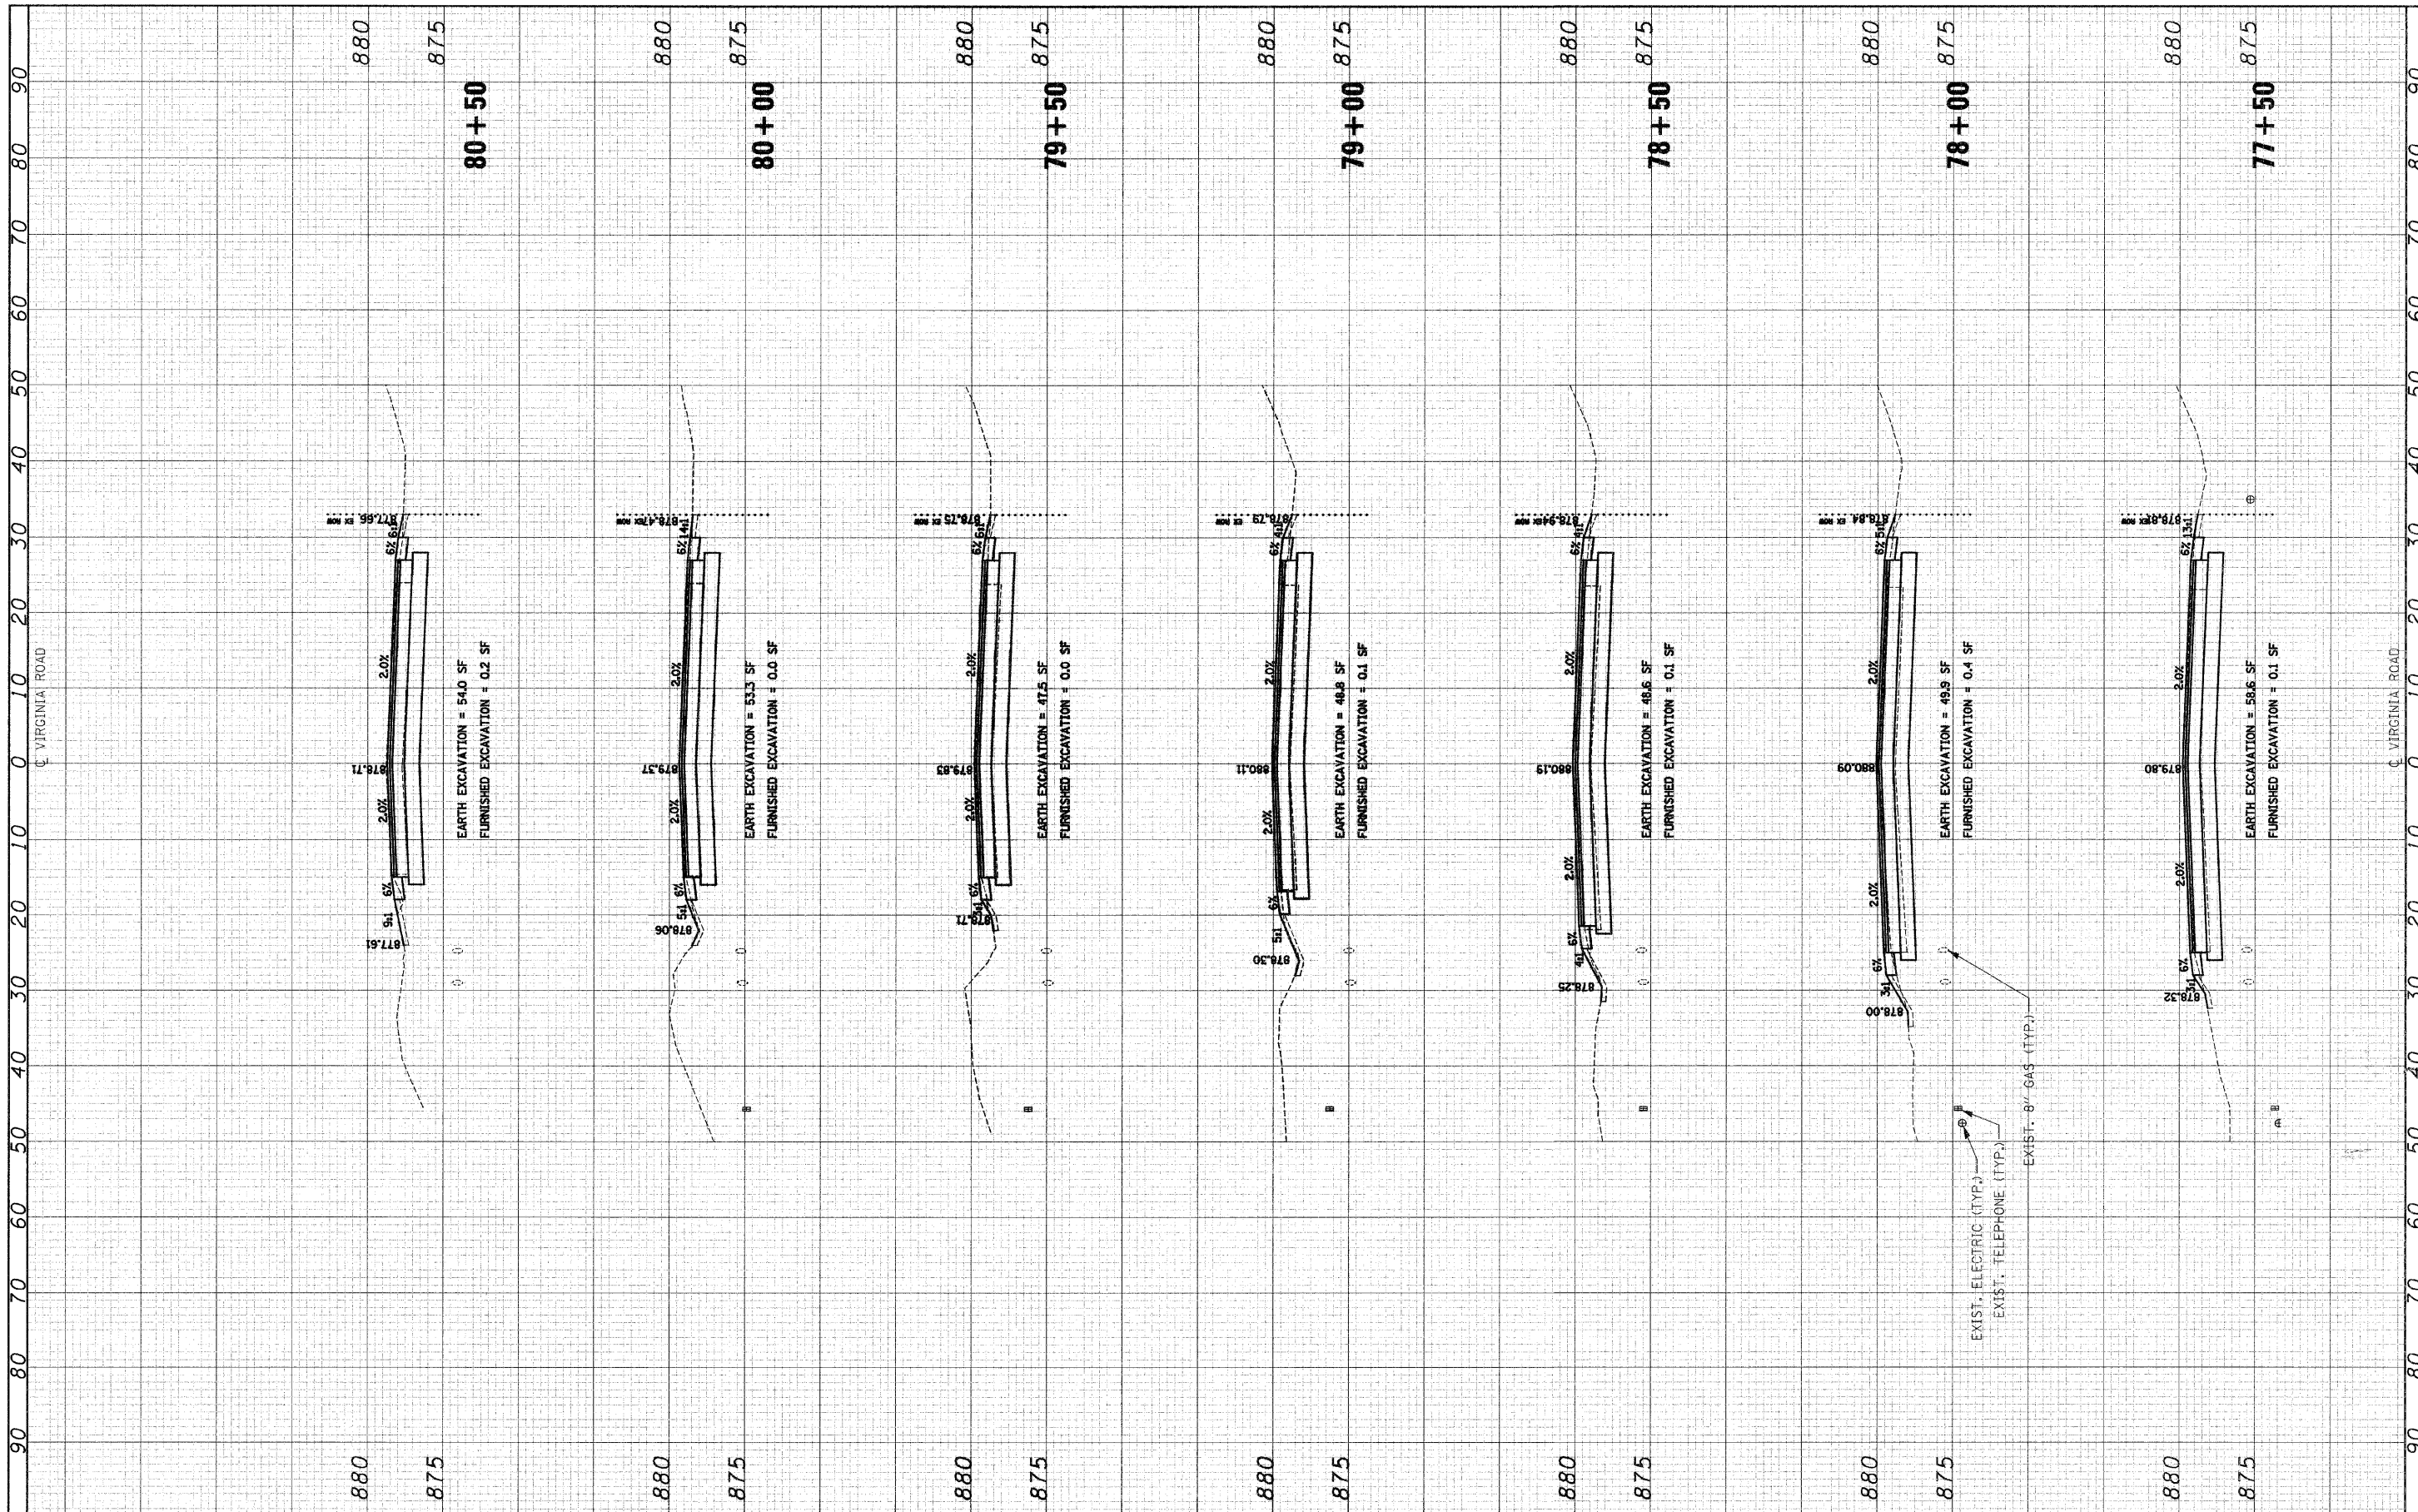

FILE NAME = J:\2211\oad\sheet\2211-ah1-xa.dgn
 USER NAME = ara
 PLOT SCALE = 1/8"=1'-0"
 PLOT DATE = 9/23/2009

DESIGNED - RJD	REVISED -
DRAWN - ARA	REVISED -
CHECKED - GAB	REVISED -
DATE - 5-28-09	REVISED -

**STATE OF ILLINOIS
 DEPARTMENT OF TRANSPORTATION**

**CROSS SECTIONS
 VIRGINIA ROAD**

SCALE: 1"=10'H 1"=5'V SHEET NO. 14 OF 16 SHEETS STA. 77+50 TO STA. 80+50

F.A. RTE. 0121	SECTION 03-00362-00-PV	COUNTY MCHENRY	TOTAL SHEETS 54	SHEET NO. 52
CONTRACT NO. 63195			FED. ROAD DIST. NO. ILLINOIS/FED. AID PROJECT: M-9003(255)	