


FINAL SURVEY PLOTTED DATE BY DATE
 NO. BOOK NO. AREAS CHECKED

ORIGINAL SURVEY PLOTTED DATE BY DATE
 NO. BOOK NO. AREAS CHECKED

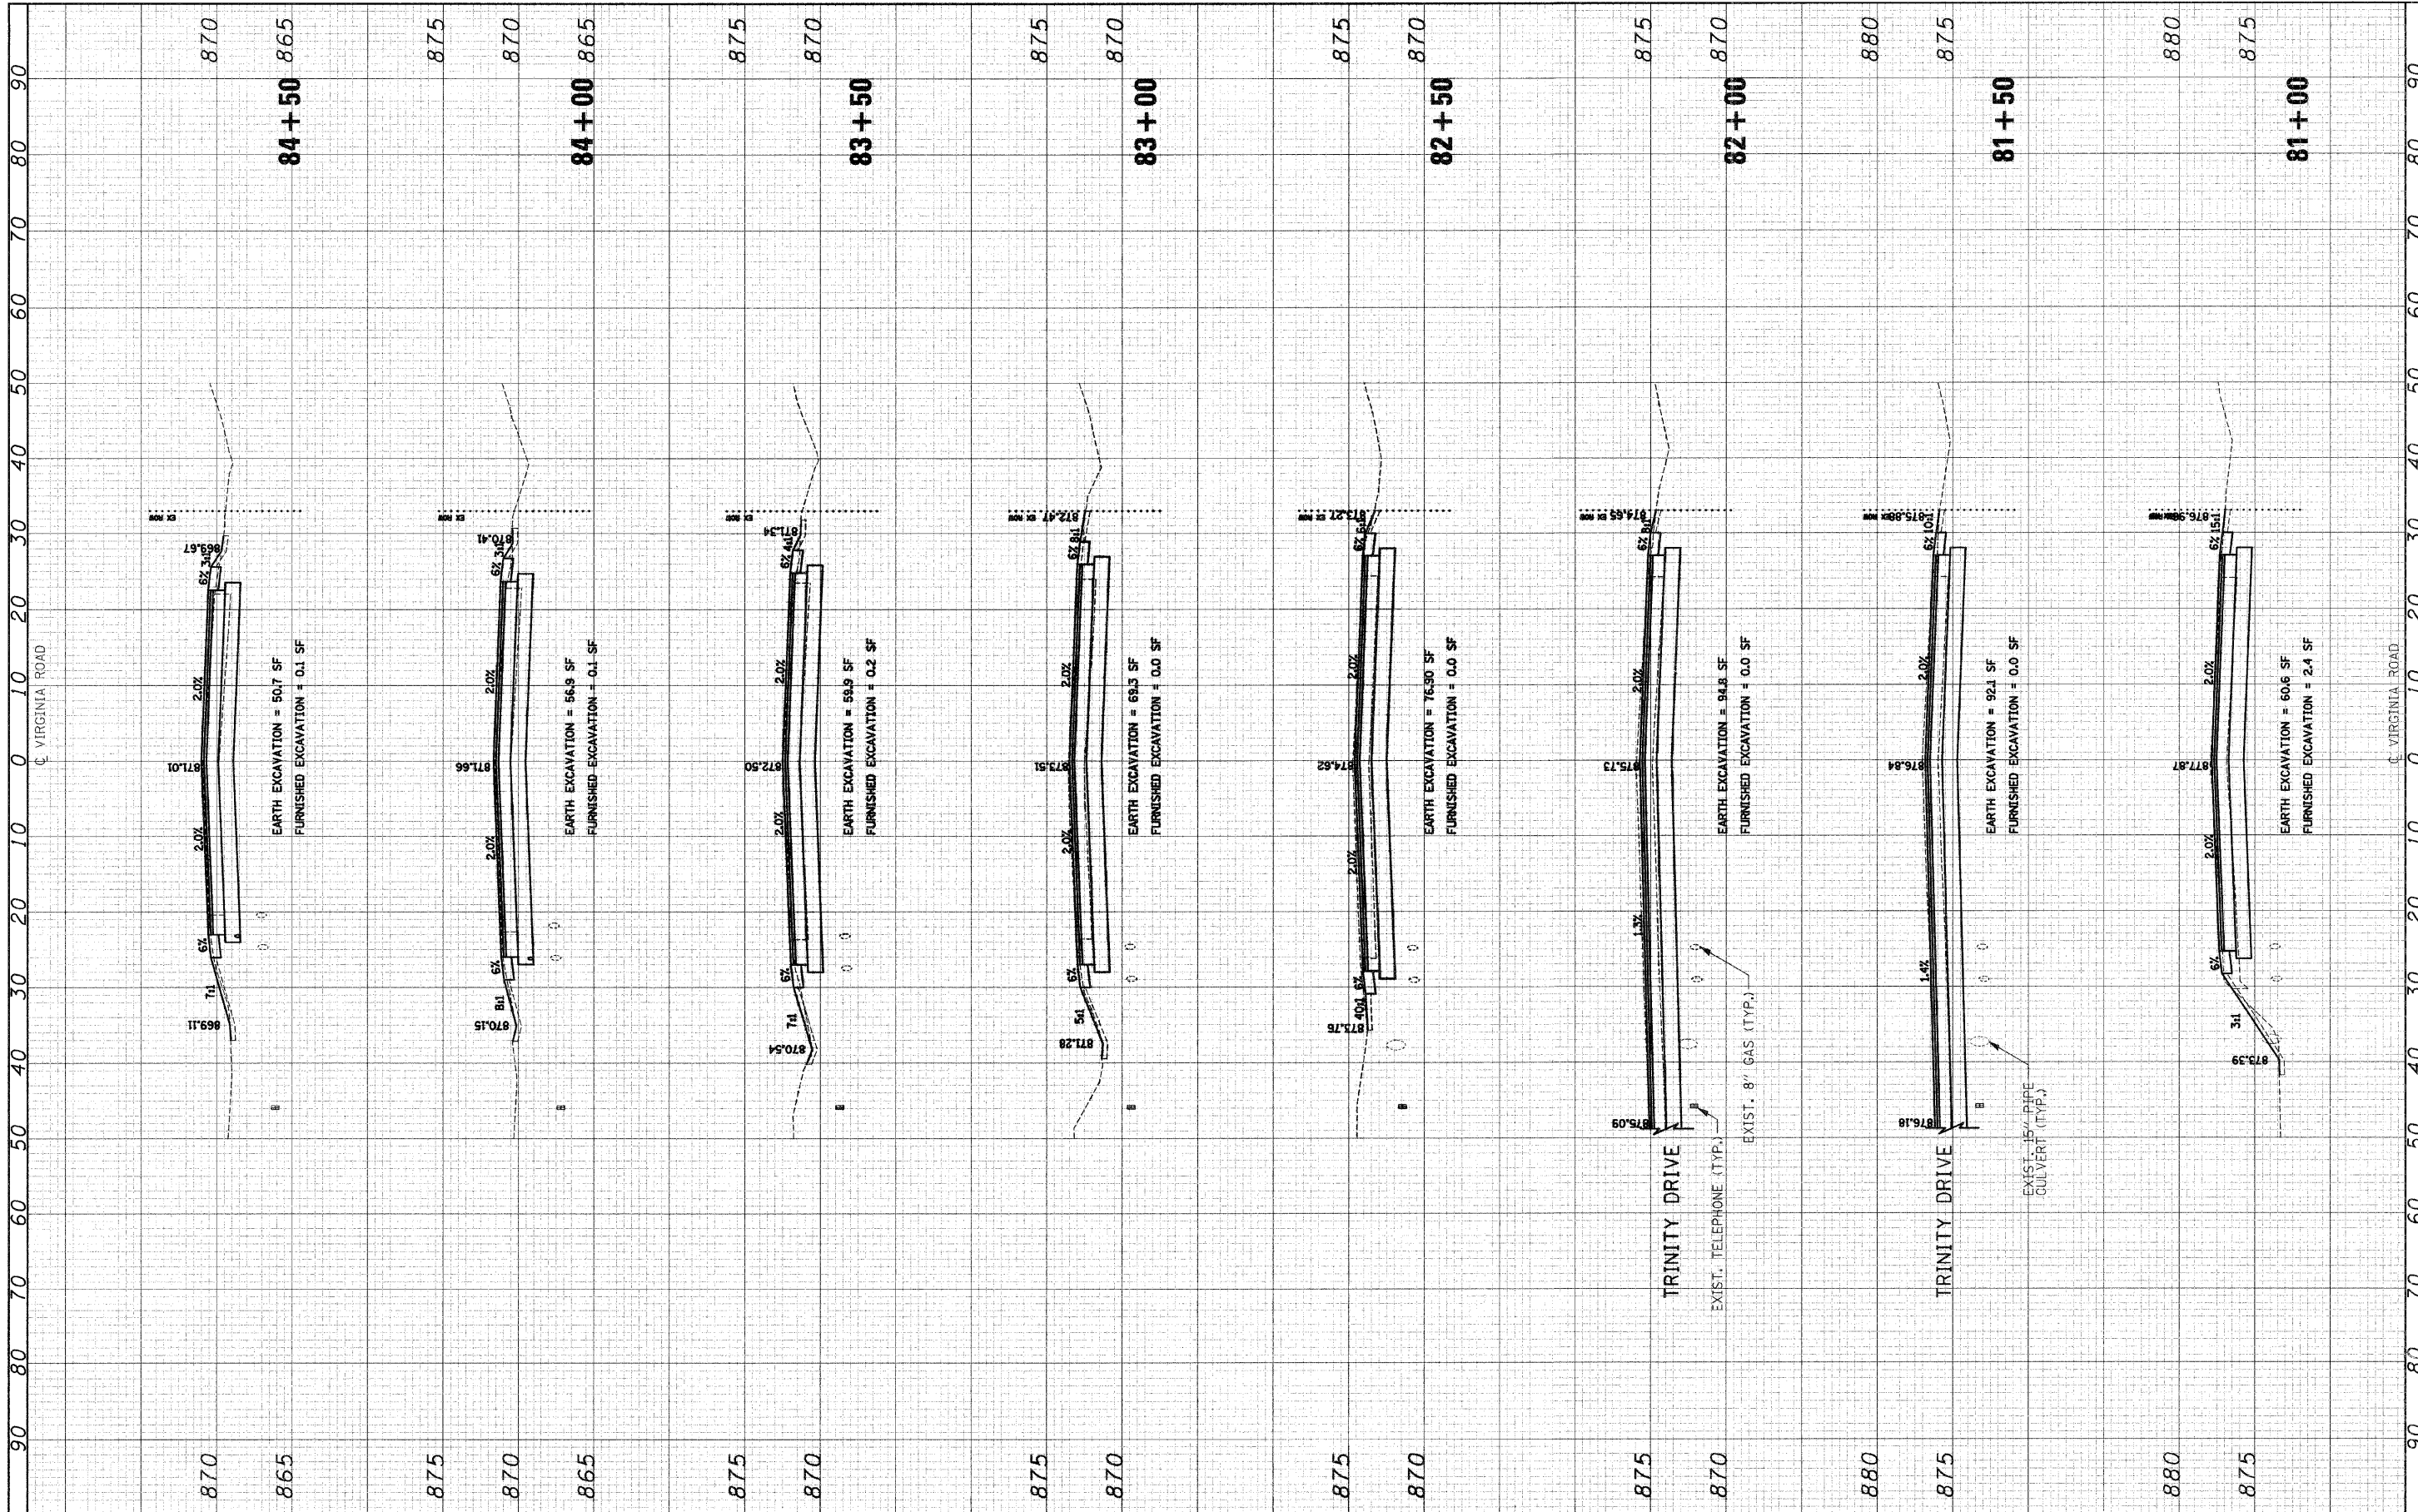

FILE NAME = J:\2211\road\sheet\2211-sht-rs.dgn
 USER NAME = ara

DESIGNED - RJD
 DRAWN - ARA
 CHECKED - GAB
 DATE - 5-28-09

REVISED -
 REVISED -
 REVISED -
 REVISED -

**STATE OF ILLINOIS
 DEPARTMENT OF TRANSPORTATION**

**CROSS SECTIONS
 VIRGINIA ROAD**
 SCALE: 1"=10'H 1"=5'V SHEET NO. 15 OF 16 SHEETS STA. 81+00 TO STA. 84+50

| F.A. RTE. | SECTION | COUNTY | TOTAL SHEETS | SHEET NO. |
|--|----------------|---------|--------------|-----------|
| 0121 | 03-00362-00-PV | MCHENRY | 54 | 53 |
| CONTRACT NO. 63195 | | | | |
| FED. ROAD DIST. NO. ILLINOIS FED. AID PROJECT: M-9003(255) | | | | |