STATE OF ILLINOIS **DEPARTMENT OF TRANSPORTATION DIVISION OF HIGHWAYS** 

## PLANS FOR PROPOSED FEDERAL AID HIGHWAY

FAP 348(ILL Route 43) @ 70TH STREET **PAVEMENT WIDENING** 


**SECTION NO.: 09-00059-00-CH** PROJECT NO.: ARA-9003(340)

JOB NO. C-91-656-09

VILLAGE of BRIDGEVIEW


**LOCATION MAP** 


GROSS LENGTH=2.160 FEET=0.41 MILES NET LENGTH=2,160 FEET=0.41 MILES

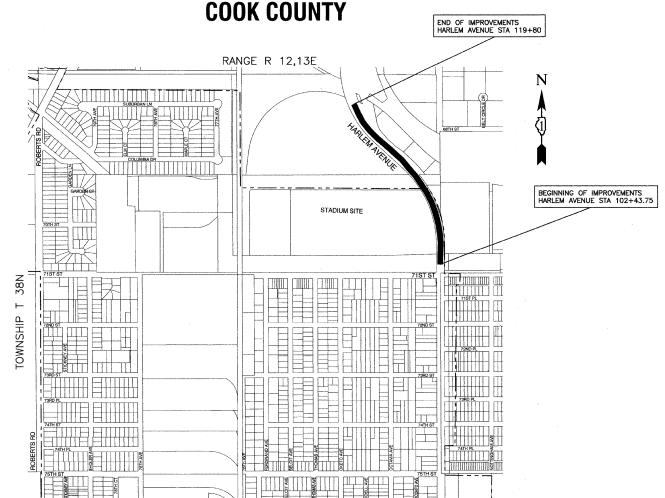

348 09-00059-00-CH COOK 046+ 001 ILLINOIS FED. AID PROJECT ARA-9003(340)

CONTRACT #63269

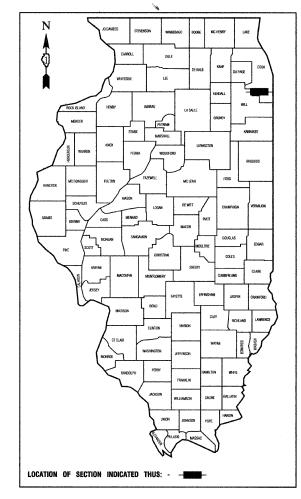

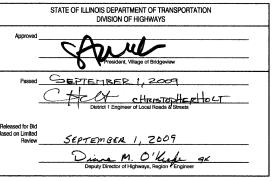

PRINTED BY THE AUTHORITY OF THE STATE OF ILLINOIS






INDEX OF SHEETS SEE SHEET NO. 2

**HIGHWAY STANDARDS** SEE SHEET NO. 2

PLAN - 1"=50' PROFILE HORIZ. - 1"=50' PROFILE VERT. - 1"=5'

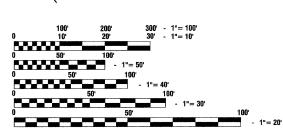

FULL SIZE PLANS HAVE BEEN PREPARED USING STANDARD ENGINEERING SCALES. REDUCED SIZED PLANS WILL NOT CONFORM TO STANDARD SCALES, IN MAKING MEASUREMENTS ON REDUCED PLANS, THE ABOVE SCALES MAY BE USED.

J. U. L. I. E.

JOINT UTILITY LOCATION INFORMATION FOR EXCAVATION 1 - 800 - 892 - 0123 or 811

**CONTRACT NO. 63269**