



CONTRACT NO. 63302



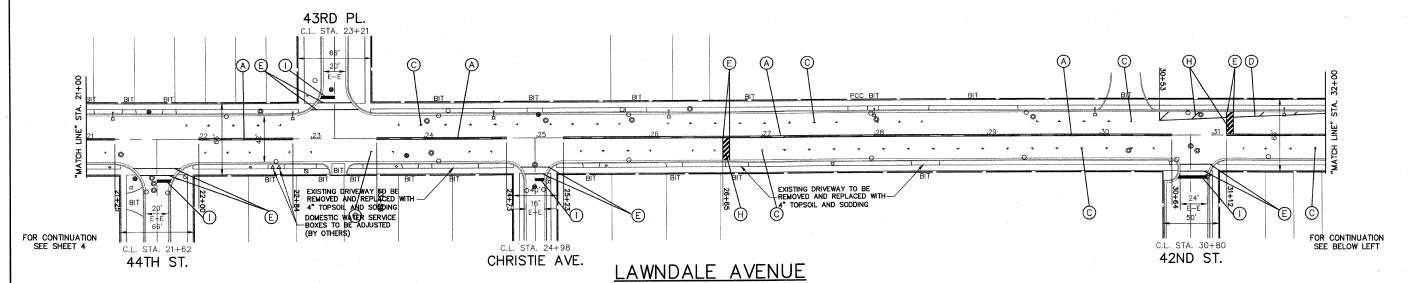

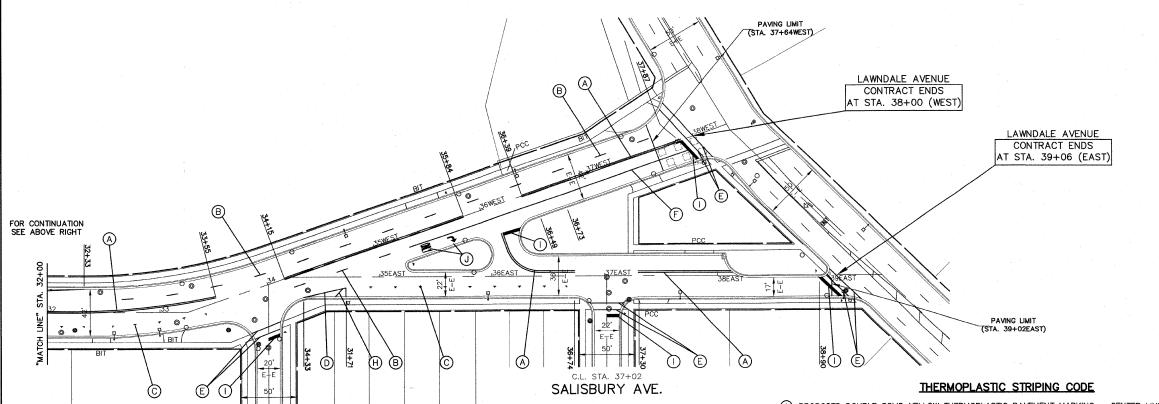

LAWNDALE AVENUE

NOTE: ALL "ARROWS" AND "ONLYS" SHALL BE 8' IN HEIGHT.

NOTE:
PROPOSED DOUBLE SOLID YELLOW THERMOPLASTIC
PAVEMENT MARKING — CENTER LINE 4", 11" O/C (NOTE: (A))
IS MEASURED PER LINE. TOTAL QUANTITY AND
PAYMENT LENGTH IS FOR EACH LINEAR FOOT OF
SINGLE 4" STRIPE INSTALLED.

NOTE: SHORT-TERM PAVEMENT MARKING IS PROPOSED ON THE MILLED PAVEMENT, NEW BINDER AND ON THE NEW SURFACE. SEE ARTICLE 703.04 OF THE LATEST EDITION OF THE "STANDARD SPECIFICATIONS FOR ROAD AND BRIDGE CONSTRUCTION".

- (A) PROPOSED DOUBLE SOLID YELLOW THERMOPLASTIC PAVEMENT MARKING CENTER LINE 4", 11" O/C
- (B) PROPOSED SKIP-DASH YELLOW THERMOPLASTIC PAVEMENT MARKING LINE 4" 10' DASH, 30' SKIP (LANE LINE)
- (C) PROPOSED SOLID WHITE THERMOPLASTIC PAVEMENT MARKING LINE 4" (PARKING STALL LINE)
- (D) PROPOSED SOLID WHITE THERMOPLASTIC PAVEMENT MARKING LINE 4" (EDGE LINE)
- (E) PROPOSED SOLID WHITE THERMOPLASTIC PAVEMENT MARKING LINE 6" (CROSSWALK & CAUTION LINE)
- (F) PROPOSED SOLID WHITE THERMOPLASTIC PAVEMENT MARKING LINE 6" (LANE LINE)
- © PROPOSED SOLID WHITE THERMOPLASTIC PAVEMENT MARKING LINE 12" (PEDESTRIAN SCHOOL CROSSING)
- (H) PROPOSED SOLID YELLOW THERMOPLASTIC PAVEMENT MARKING LINE 12", 45" DIAGONALS, (MEDIAN & CAUTION LINE)
- PROPOSED SOLID WHITE THERMOPLASTIC PAVEMENT MARKING LINE 24" (STOP BAR)
- (J) PROPOSED SOLID WHITE THERMOPLASTIC PAVEMENT MARKING LETTERS & SYMBOLS

IMPORTANT!

FULL SIZE PLANS HAVE BEEN PREPARED USING STANDARD ENGINEERING SCALES. REDUCED SIZED PLANS WILL NOT CONFORM TO STANDARD SCALES INDICATED IN TITLE BLOCK.



Frank Novotny & Associates, Inc.

C.L. STA. 34+01

WHITE AVE.

825 Midway Drive ♦ Willowbrook, IL ♦ 60527 ♦ Telephone: (630) 887-8640 ♦ Fax: (630) 887-0132

Illinois Professional Design Firm No. 184-000928

VILLAGE OF LYONS, ILLINOIS
LAWNDALE AVENUE LAPP RESURFACING
SECTION 08-00058-00-RS

	R	E	V	-	S		0	Ν	S	Ι
NO.	BY	D/	ATE	DESCRIPTION				7		
1	JLC	8/1:	2/09		F	ER I.C	.O.T. RE	VIEW		1
										1
										1
										1

PLAN:	
WNDALE RD. (PAVEMENT MARKING)-	D
STA. 30+00 TO OGDEN AVE.	,

PROJECT NO. 06189	SCALE 1"=40'	SHEET		
DRAWN/DESIGNED JFP-JEP/JLC	JUNE, 2009	OF		
CHECKED/APPROVED JLC	FIELD BOOK NO. FILE	15 SHEETS		