


EXISTING TYPICAL ROADWAY SECTION

STATION 1337+00 TO 1363+77.29
(LOOKING NORTH)

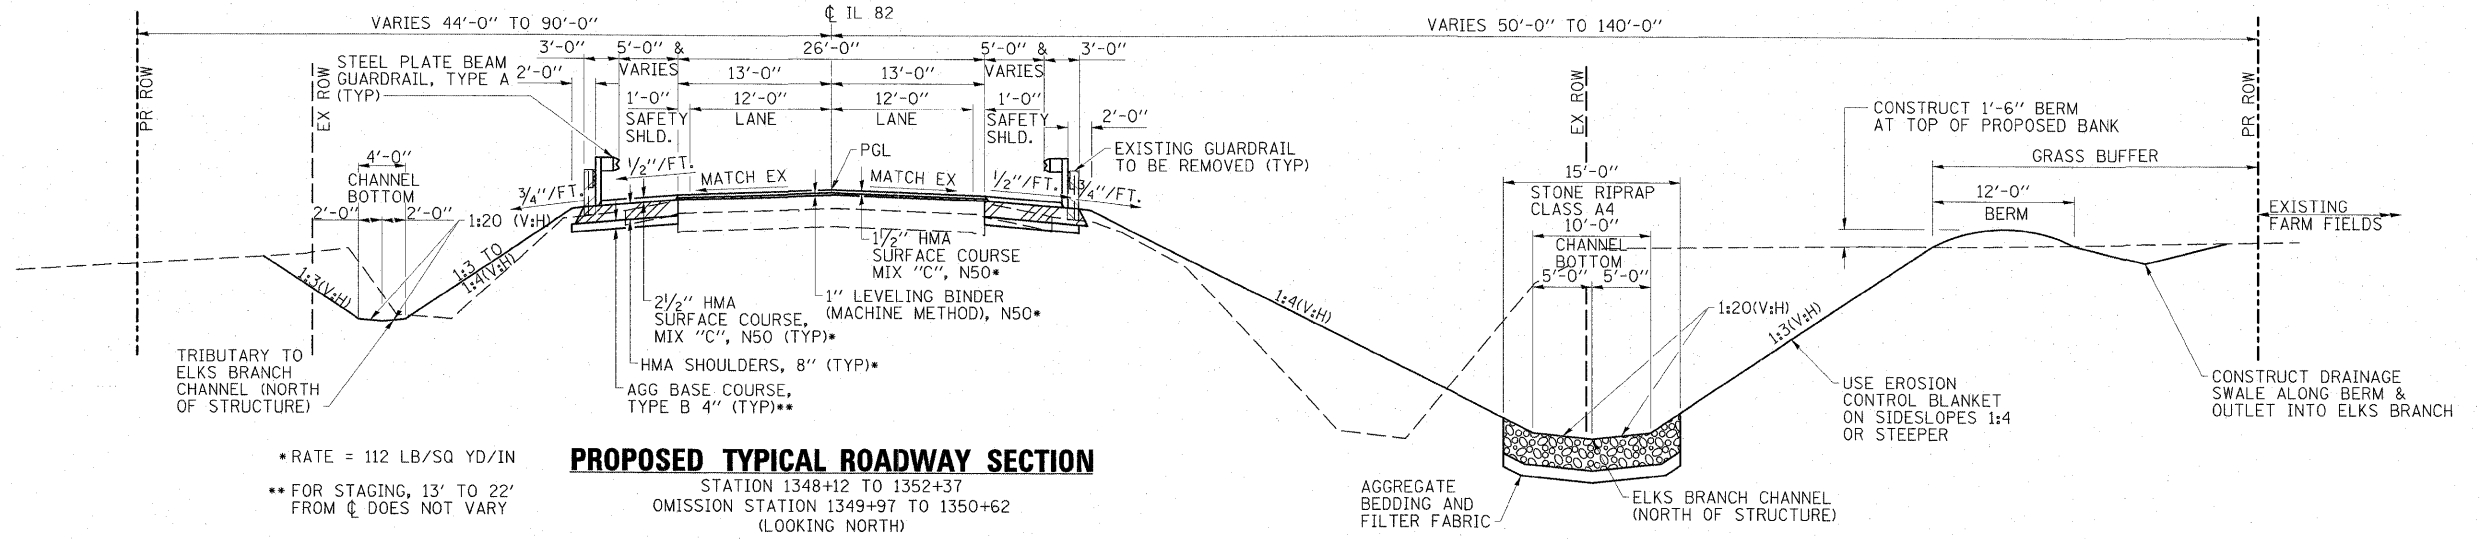

PROPOSED TYPICAL ROADWAY SECTION

STATION 1348+12 TO 1352+37
OMISSION STATION 1349+97 TO 1350+62
(LOOKING NORTH)

*RATE = 112 LB/SQ YD/IN
** FOR STAGING, 13' TO 22'
FROM CL DOES NOT VARY

FILE NAME = D264A04-sht-typ1cal01.dgn	USER NAME = HAS	DESIGNED - JMS	REVISED -
		DRAWN - HAS/JPC	REVISED -
		CHECKED - ELH	REVISED -
		DATE - 07/17/09	REVISED -

PLOT SCALE = 0.0033' / IN.	DATE - 07/17/09	2:51:55 PM
----------------------------	-----------------	------------

**STATE OF ILLINOIS
DEPARTMENT OF TRANSPORTATION**

TYPICAL SECTIONS
SCALE: 1/8" = 1'-0"
SHEET NO. 1 OF 2 SHEETS
STA. TO STA.

F.A.P. RTE. 638	SECTION 129BR	COUNTY HENRY	TOTAL SHEETS 42	SHEET NO. 4
CONTRACT NO. 64A04				
FED. ROAD DIST. NO. ILLINOIS FED. AID PROJECT				