


**SECTION A-A  
(STAGE I)**

**SECTION B-B  
(STAGE II)**

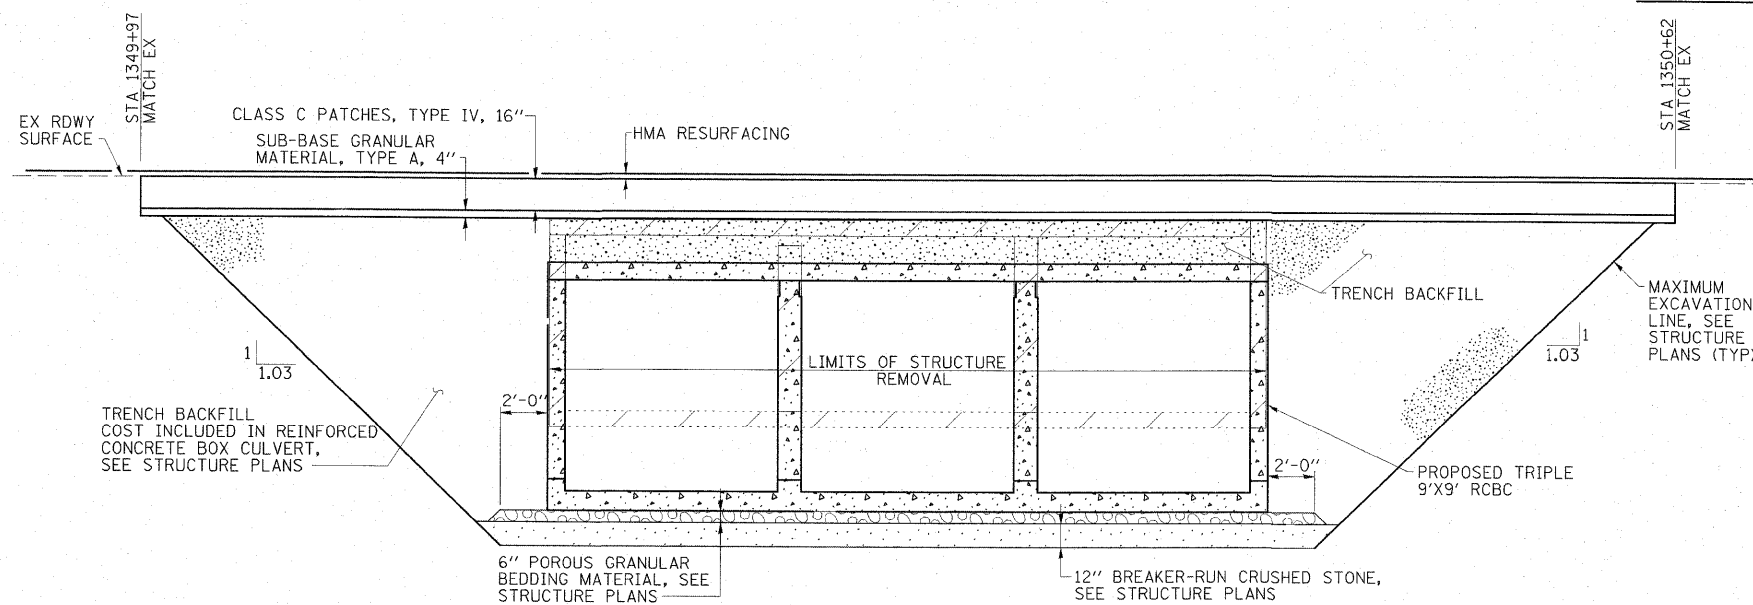

**SECTION C-C**

FILE NAME = D264A04-sh1-staging03.dgn	USER NAME = HAS	DESIGNED - JMS	REVISED -	<b>STATE OF ILLINOIS DEPARTMENT OF TRANSPORTATION</b>	<b>STAGE CONSTRUCTION DETAILS</b>		F.A.P. RTE. 638	SECTION 129BR	COUNTY HENRY	TOTAL SHEETS 42	SHEET NO. 15
		DRAWN - JPC	REVISED -		SCALE: 1/4"=1'-0"	SHEET NO. 1 OF 1 SHEETS	STA.	TO STA.	CONTRACT NO. 64A04		
		CHECKED - ELH	REVISED -						FED. ROAD DIST. NO. ILLINOIS FED. AID PROJECT		
		DATE - 08/03/09	REVISED -						ILLINOIS FED. AID PROJECT		