


BY	DATE
FINAL SURVEY	SURVEYED
NOTE BOOK	PLOTTED
NO.	DATE
	AREAS CHECKED

BY	DATE
ORIGINAL SURVEY	SURVEYED
NOTE BOOK	PLOTTED
NO.	DATE
	AREAS CHECKED

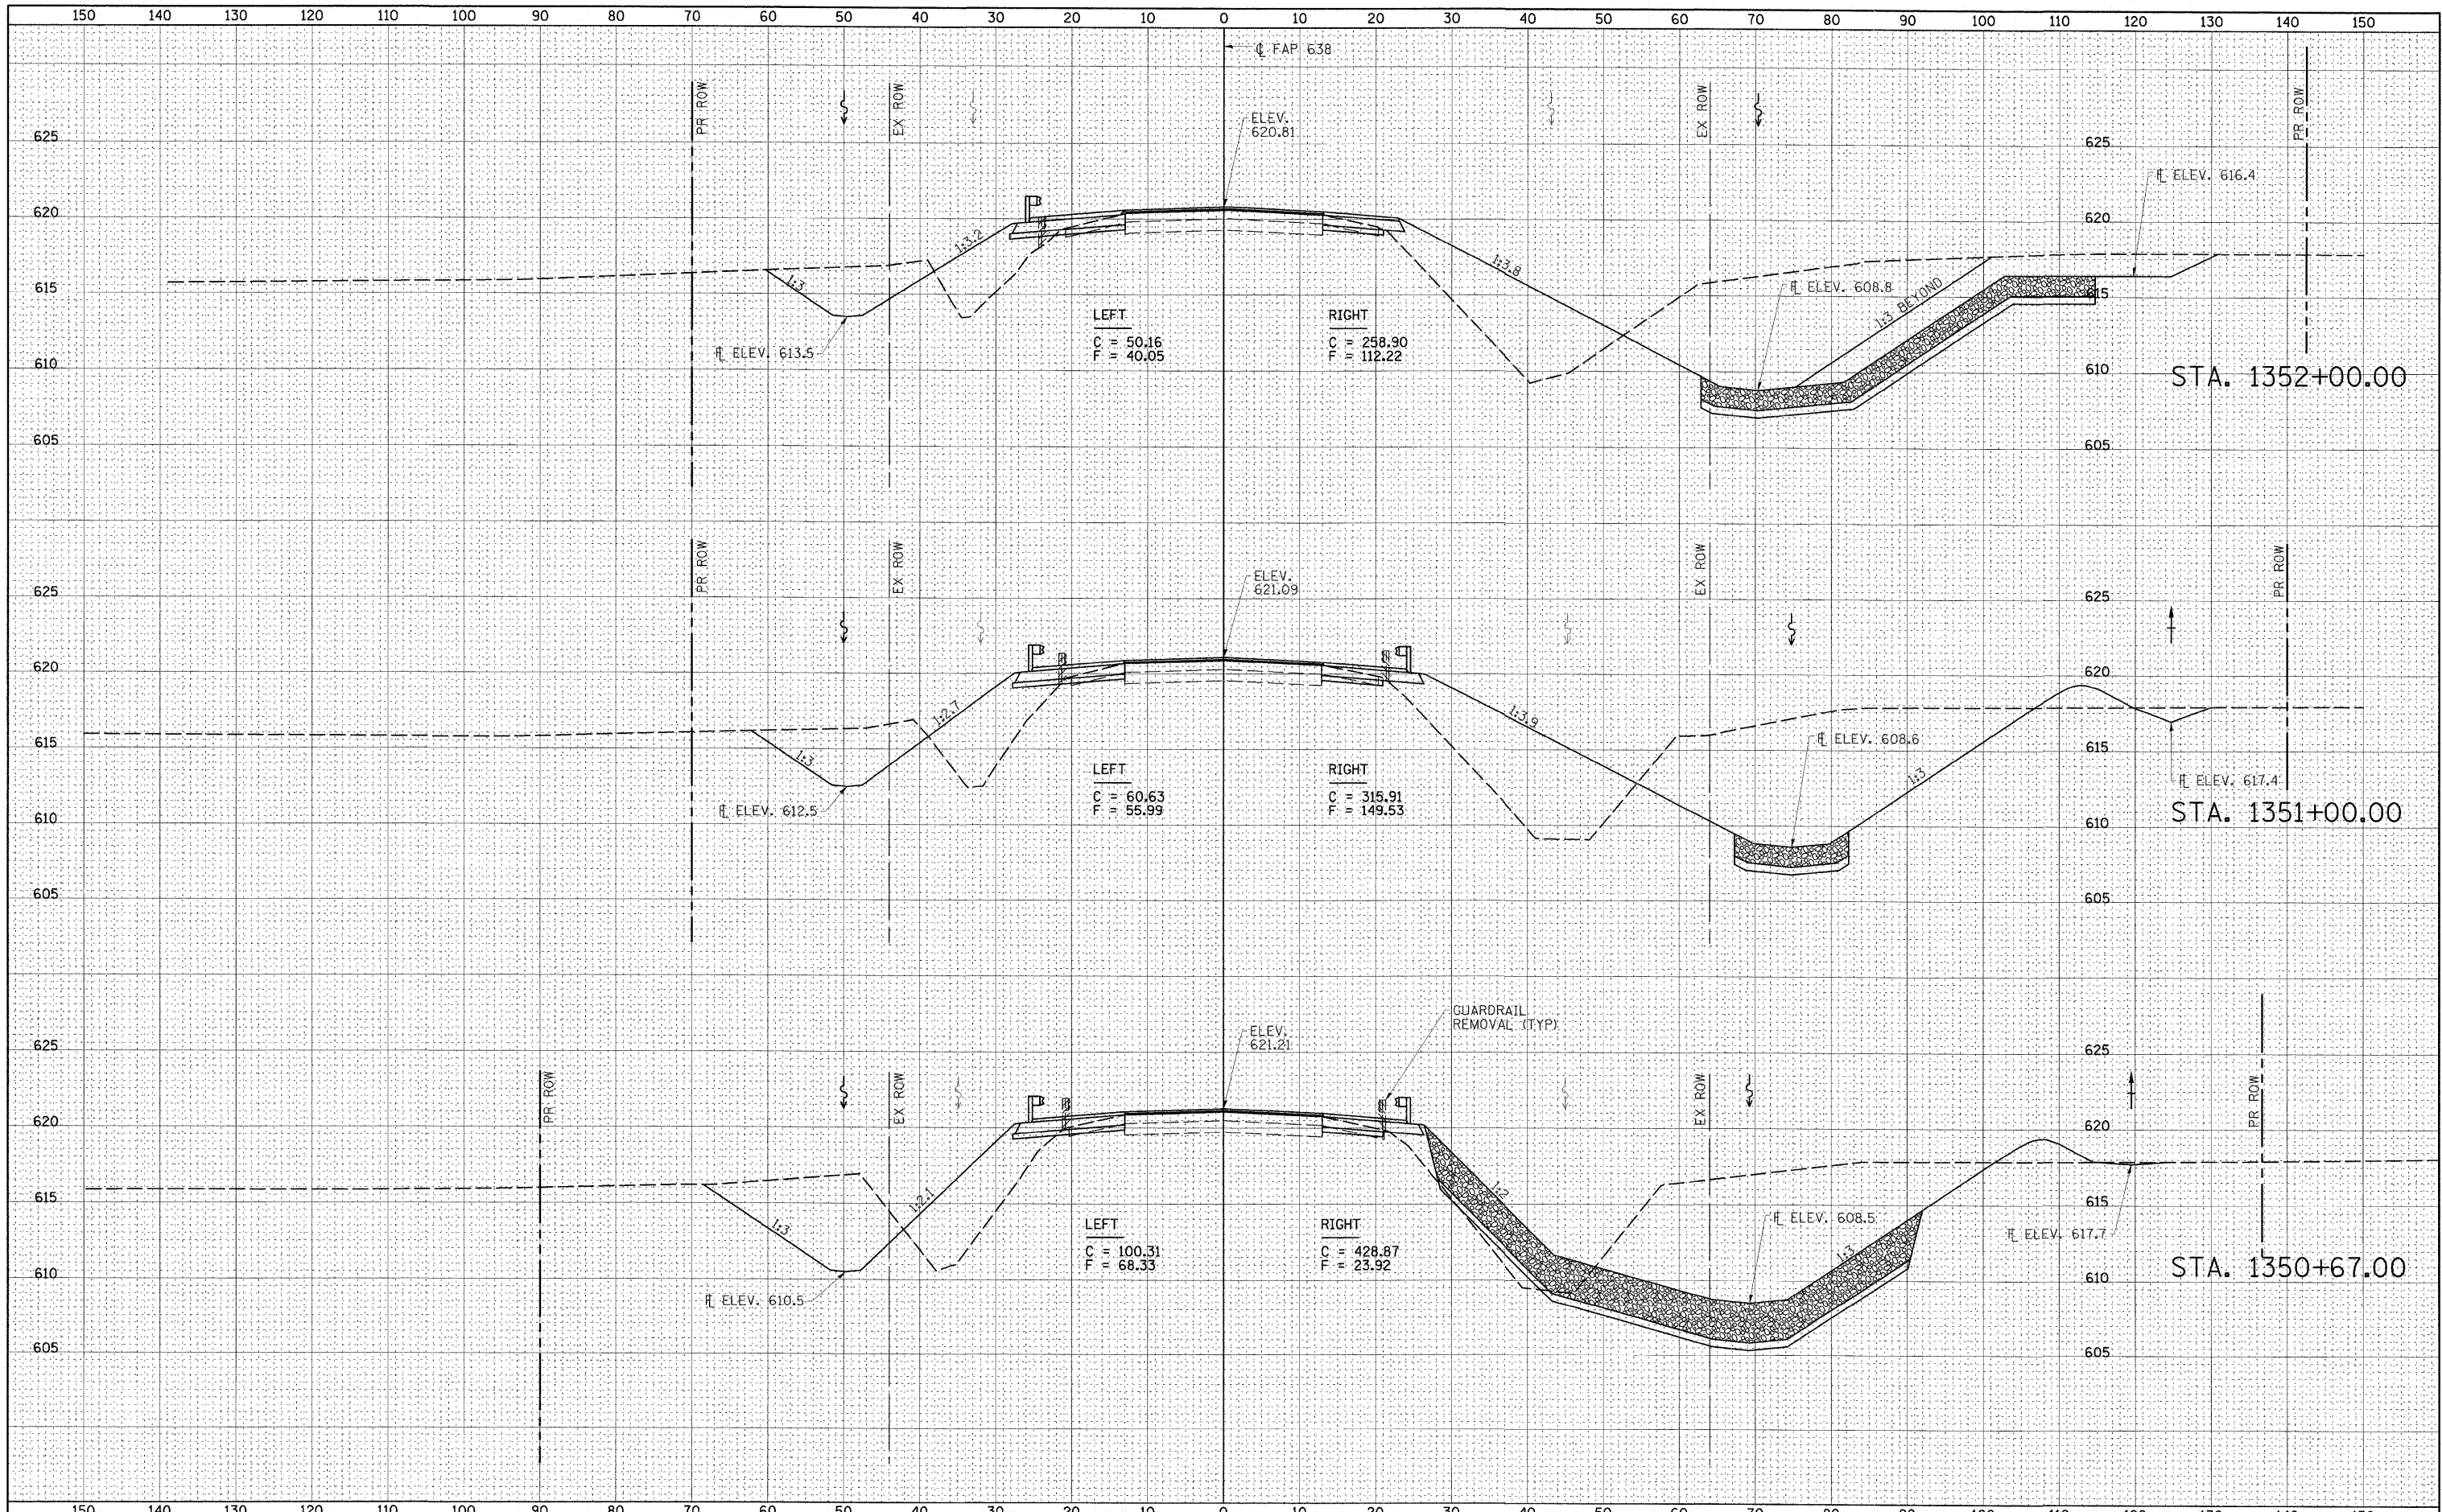

FILE NAME =	USER NAME = HAS	DESIGNED - JMS	REVISED -	STATE OF ILLINOIS DEPARTMENT OF TRANSPORTATION	IL ROUTE 82 CROSS SECTIONS SCALE: 1"=10'-0" SHEET NO. 4 OF 8 SHEETS STA. 1350+67 TO STA. 1352+00	F.A.P. RTE.	SECTION	COUNTY	TOTAL SHEETS	SHEET NO.
Y:\DOT\829-03_64A04\CADD\Highway\CADD Sheets\0264A04-shr-xssht01.dgn	DRAWN - HAS/JPC	REVIS	REVIS			638	129BR	HENRY	42	30
PLOT SCALE = 10.0000 / IN.	CHECKED - ELH	REVIS	REVIS			CONTRACT NO. 64A04				
PLOT DATE = 7/27/2009	DATE - 07/17/09	REVIS	REVIS			ILLINOIS FED. AID PROJECT				