


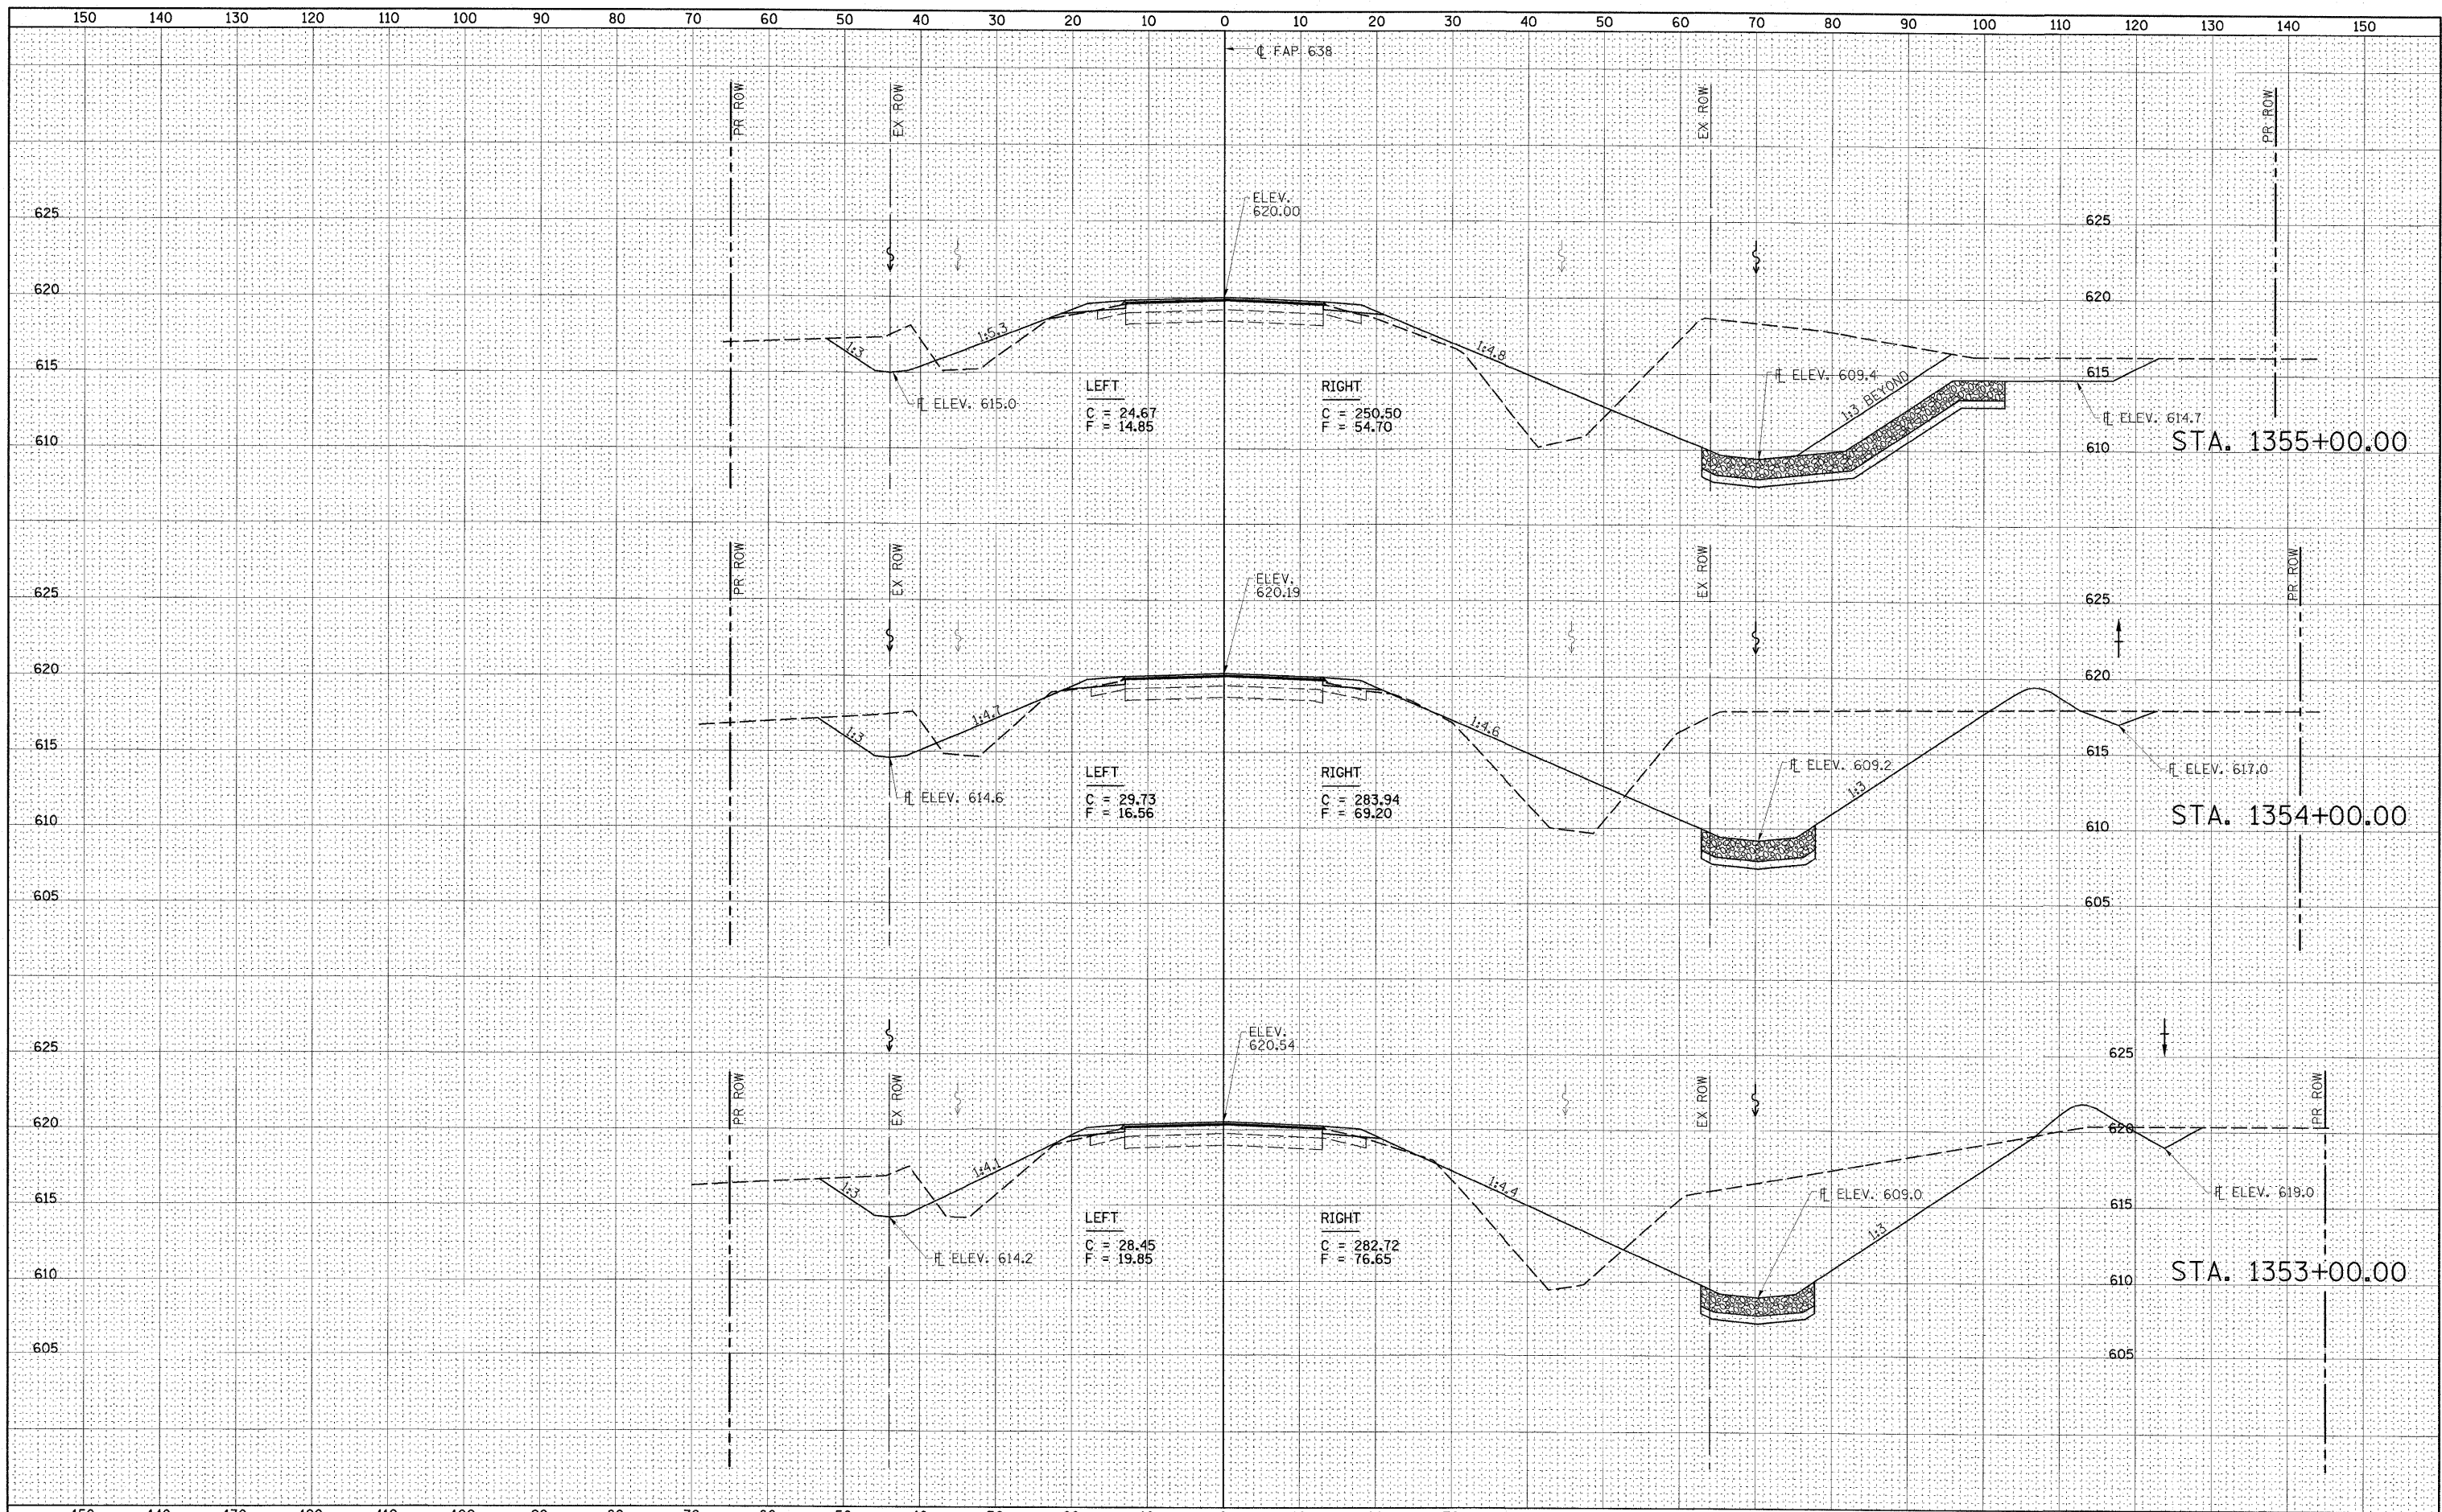

DATE	
BY	
FINAL SURVEY	
PLOTTED	
NOTE BOOK	
NO.	

DATE	
BY	
ORIGINAL SURVEY	
PLOTTED	
NOTE BOOK	
NO.	



FILE NAME =	USER NAME = HAS	DESIGNED - JMS	REVISED -
Y:\1007\829-03_64A04\CADD\Highway\CA04 Sheets\0264A04-shr-vssht01.dgn		DRAWN - HAS/JPC	REVISED -
		CHECKED - ELH	REVISED -
		DATE - 07/17/09	REVISED -

**STATE OF ILLINOIS
DEPARTMENT OF TRANSPORTATION**

IL ROUTE 82 CROSS SECTIONS

SCALE: 1"=10'-0" SHEET NO. 5 OF 8 SHEETS STA. 1353+00 TO STA. 1355+00

F.A.P. RTE.	SECTION	COUNTY	TOTAL SHEETS	SHEET NO.
638	129BR	HENRY	42	31
FED. ROAD DIST. NO.			ILLINOIS FED. AID PROJECT	
CONTRACT NO. 64A04				