


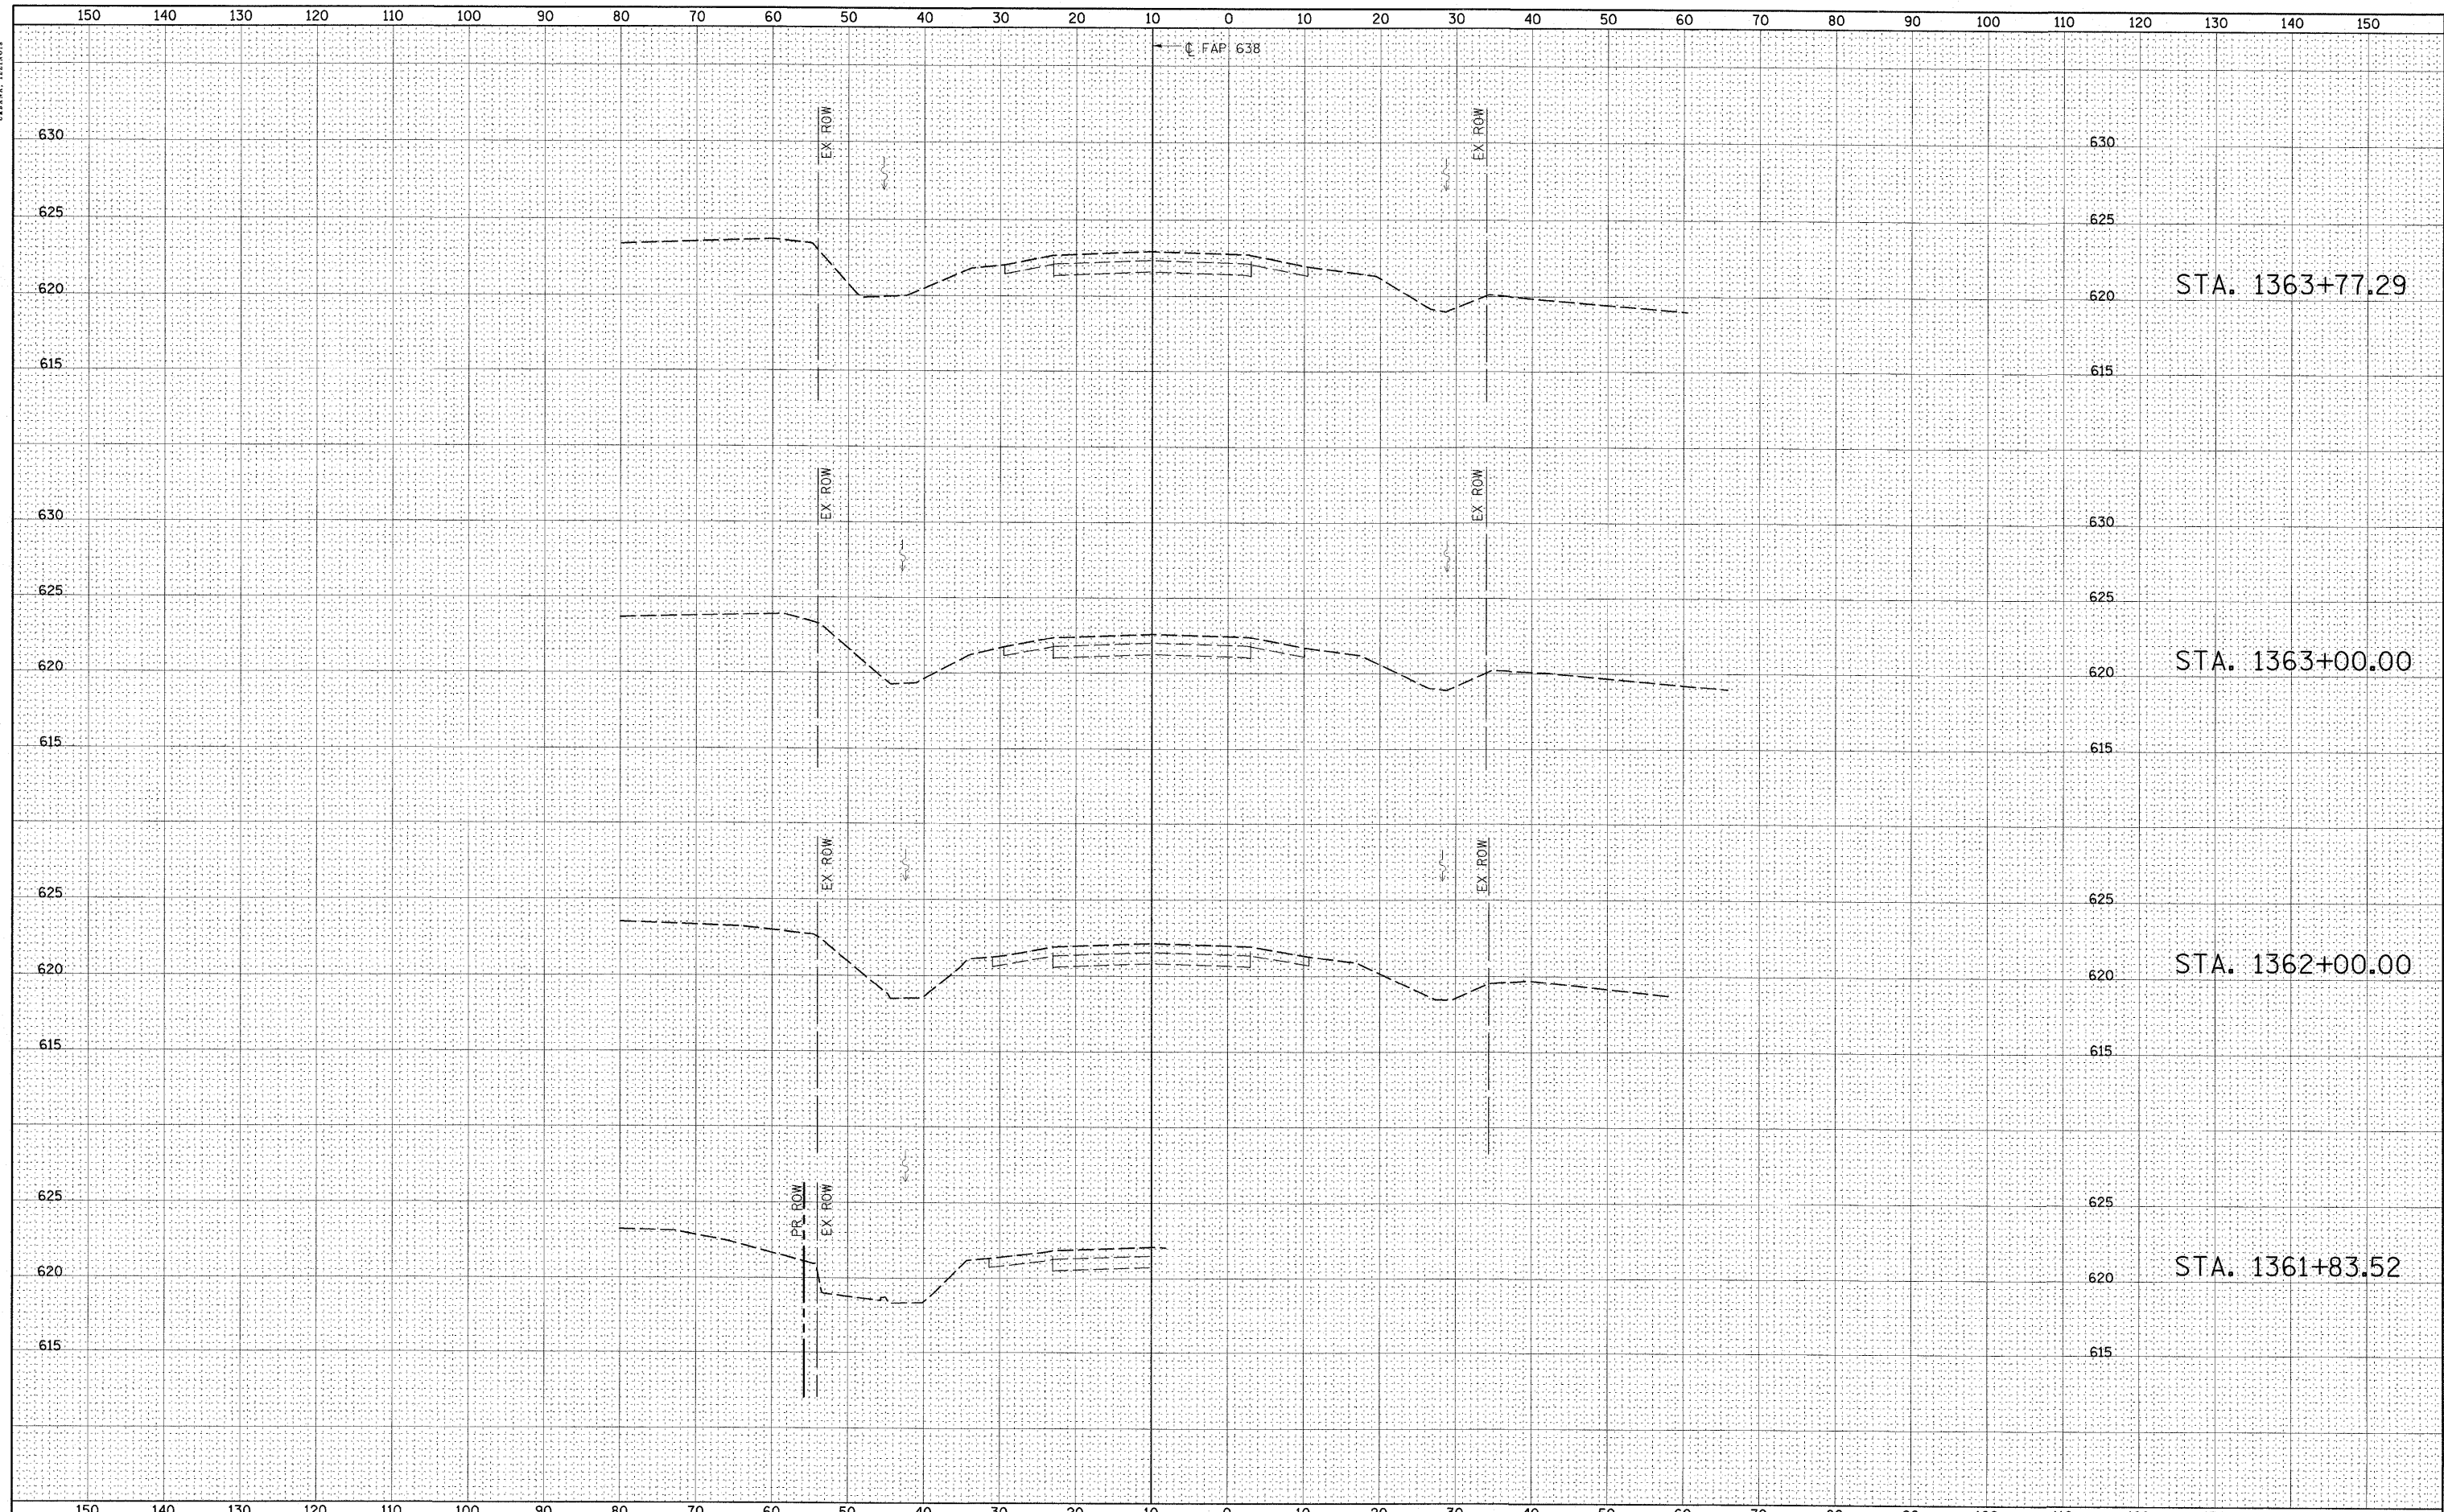

FINAL SURVEY	SURVEYED	BY	DATE
NOTE BOOK	PLOTTED		
NO.	DATE		
	AREAS CHECKED		

ORIGINAL SURVEY	SURVEYED	BY	DATE
NOTE BOOK	PLOTTED		
NO.	DATE		
	AREAS CHECKED		



FILE NAME =	USER NAME = HAS	DESIGNED - JMS	REVISED -	STATE OF ILLINOIS DEPARTMENT OF TRANSPORTATION	IL ROUTE 82 CROSS SECTIONS	F.A.P. RTE.	SECTION	COUNTY	TOTAL SHEETS	SHEET NO.
Y:\DOT\829-83_64A04\CADD\Highway\CADD Sheets\0264A04-sh1-csht01.dgn	DRAWN - HAS	CHECKED - ELH	REVISED -			638	129BR	HENRY	42	34
PLOT SCALE = 10.0000 / IN.	DATE - 07/17/09	REVISED -	REVISED -			CONTRACT NO. 64A04				
PLOT DATE = 7/29/2009						FED. ROAD DIST. NO. ILLINOIS FED. AID PROJECT				