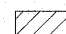
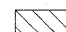

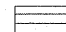


 
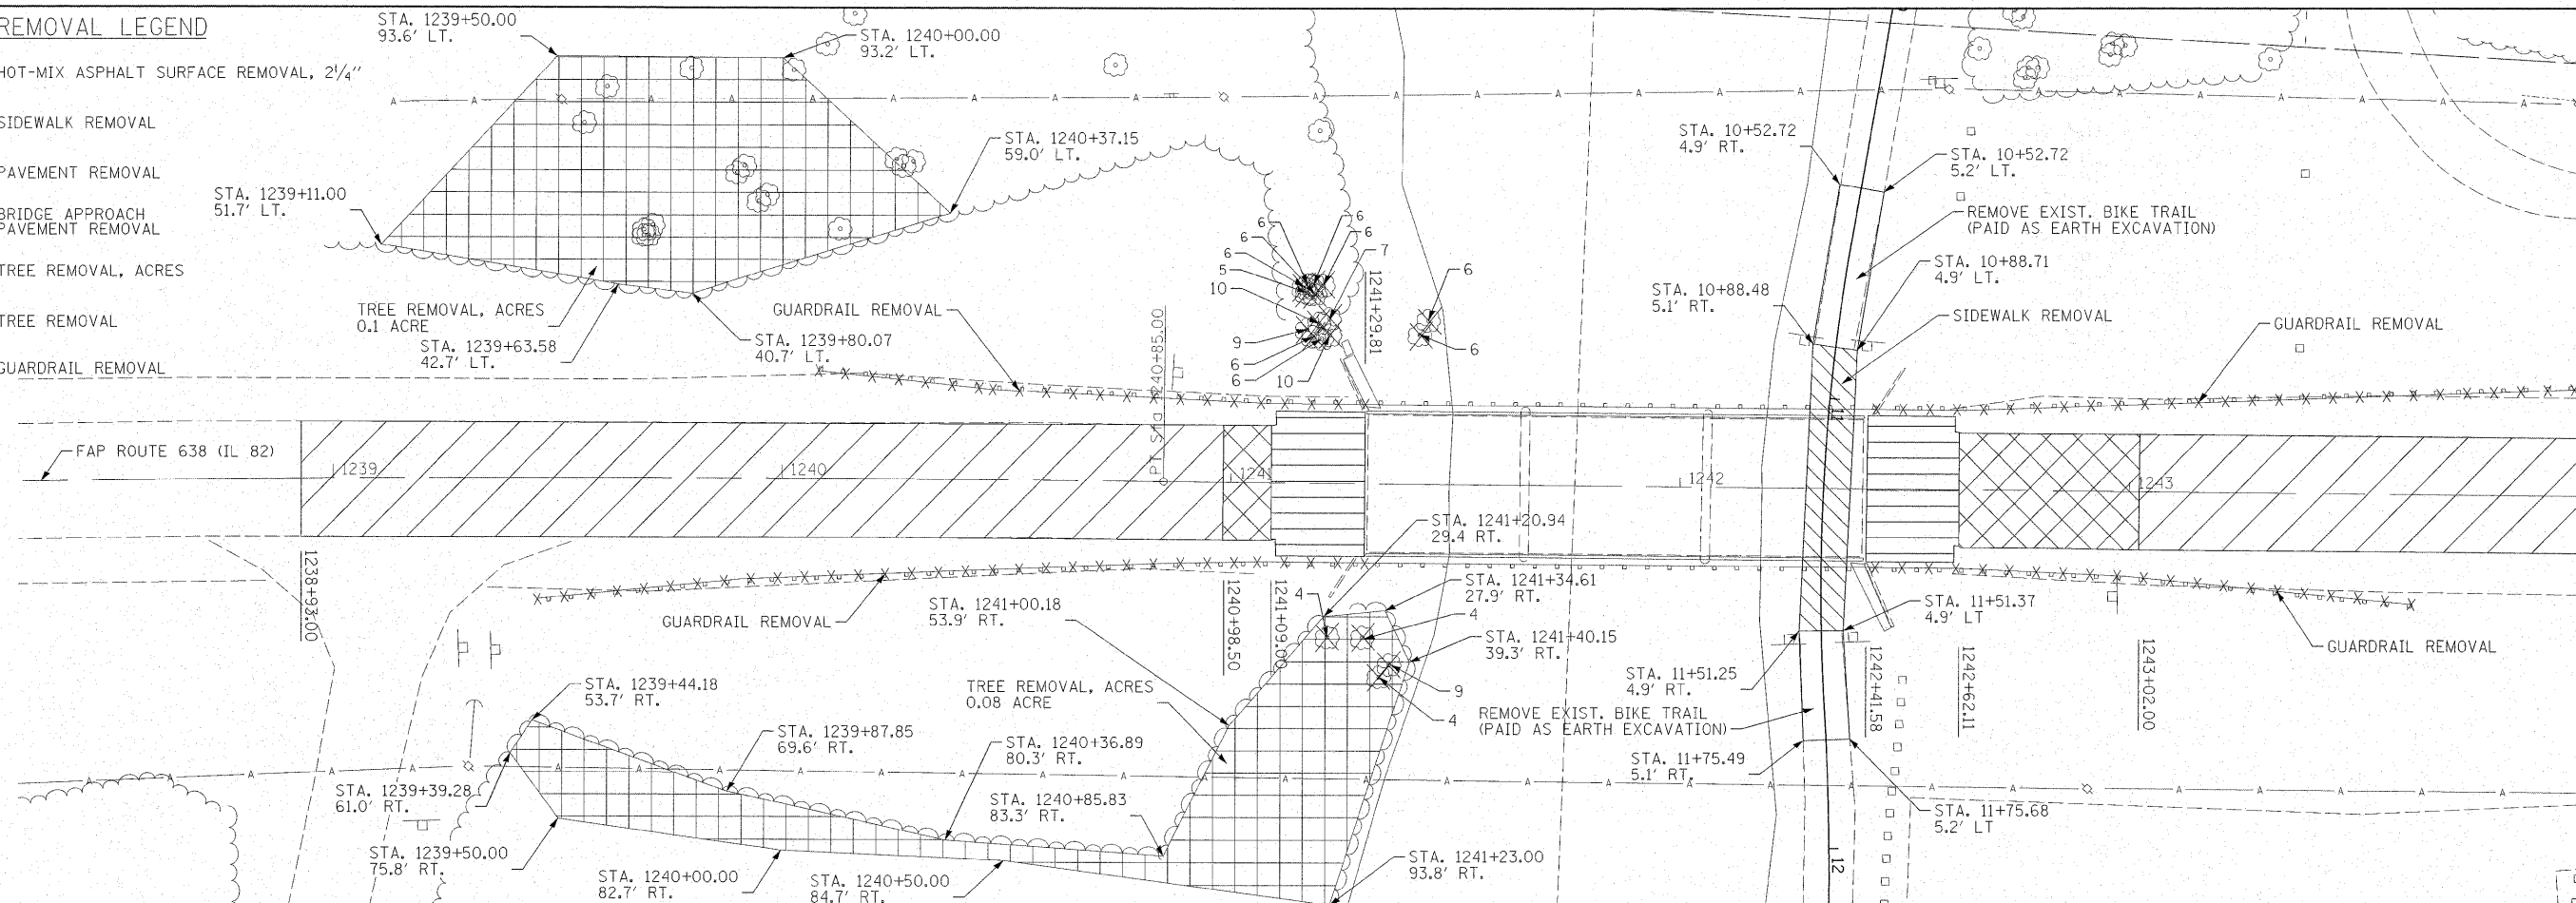
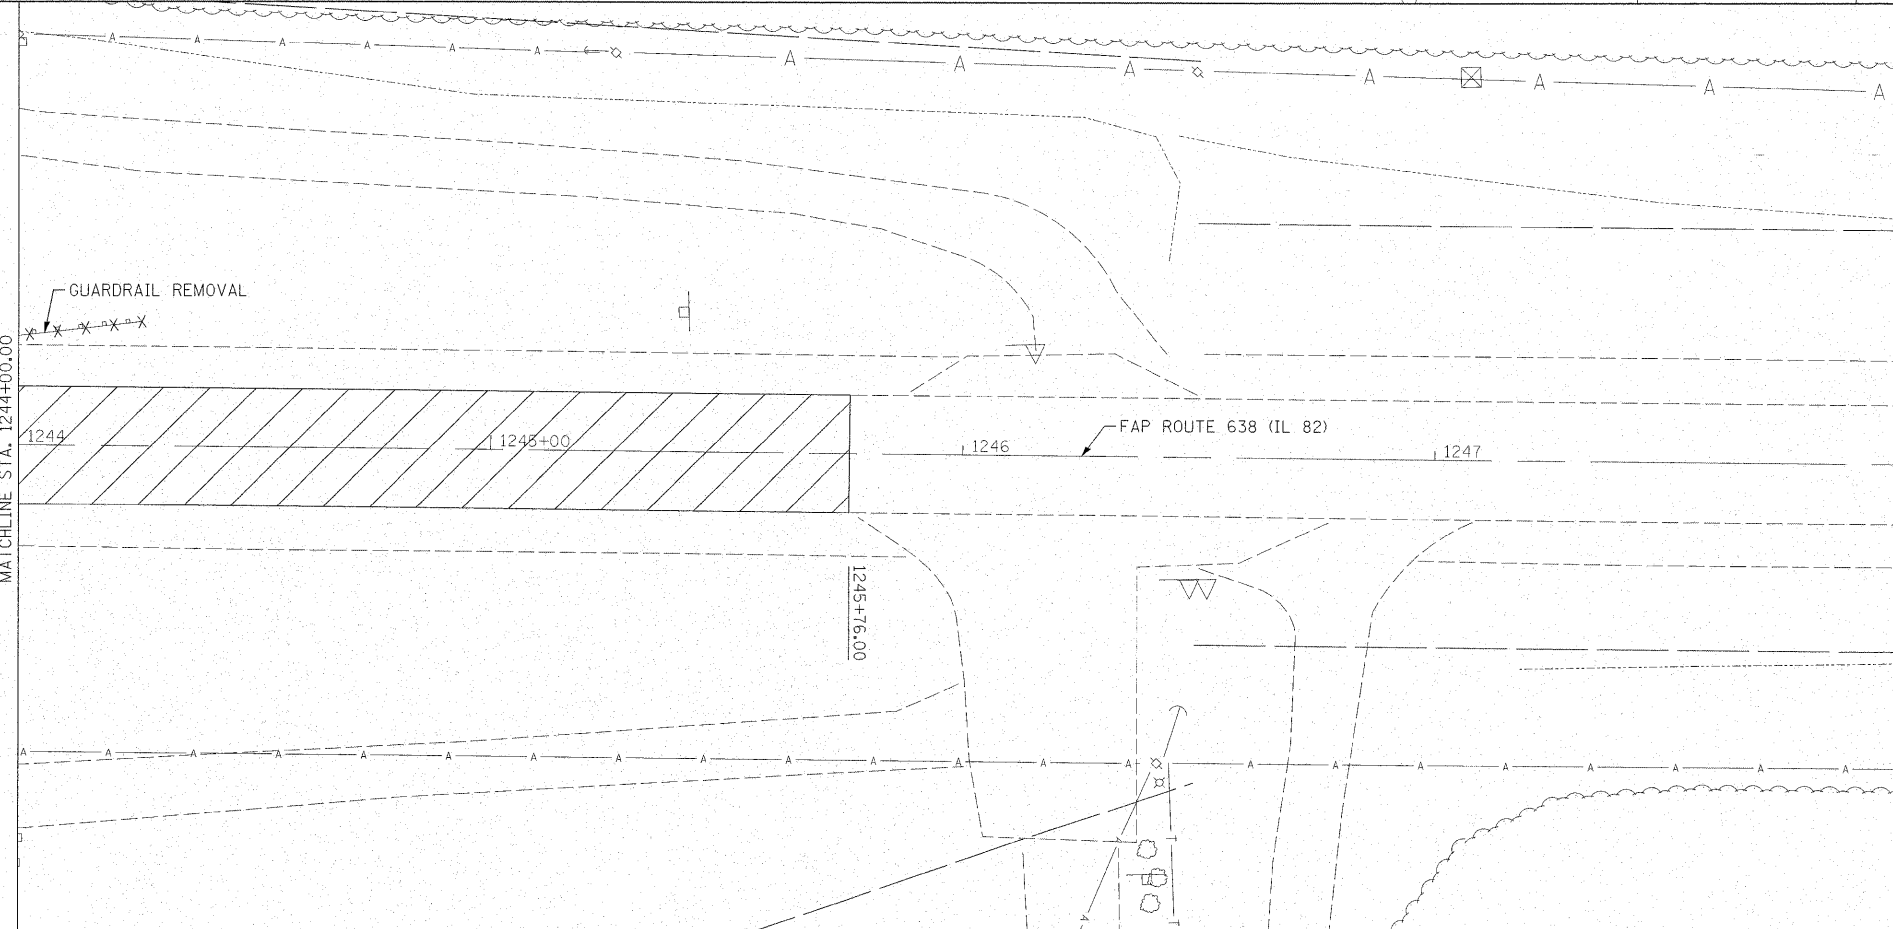


REMOVAL LEGEND

-  HOT-MIX ASPHALT SURFACE REMOVAL, 2 1/4"
-  SIDEWALK REMOVAL
-  PAVEMENT REMOVAL
-  BRIDGE APPROACH PAVEMENT REMOVAL
-  TREE REMOVAL, ACRES
-  TREE REMOVAL
-  GUARDRAIL REMOVAL



MATCHLINE STA. 1244+00.00



TREE REMOVAL (6 TO 15 UNITS DIAMETER)	
LOCATION	UNIT
STA. 1241+15.75, 43.1' LT	6
STA. 1241+16.76, 43.7' LT	6
STA. 1241+17.84, 43.7' LT	6
STA. 1241+20.08, 43.6' LT	6
STA. 1241+16.46, 42.0' LT	6
STA. 1241+16.59, 33.9' LT	6
STA. 1241+18.00, 32.3' LT	9
STA. 1241+21.65, 32.6' LT	10
STA. 1241+19.84, 31.8' LT	6
STA. 1241+19.25, 35.2' LT	10
STA. 1241+21.52, 36.2' LT	7
STA. 1241+41.70, 33.0' LT	6
STA. 1241+43.58, 36.1' LT	6
STA. 1241+35.57, 39.9' RT	9
TOTAL	99

