



STATE OF ILLINOIS  
DEPARTMENT OF TRANSPORTATION

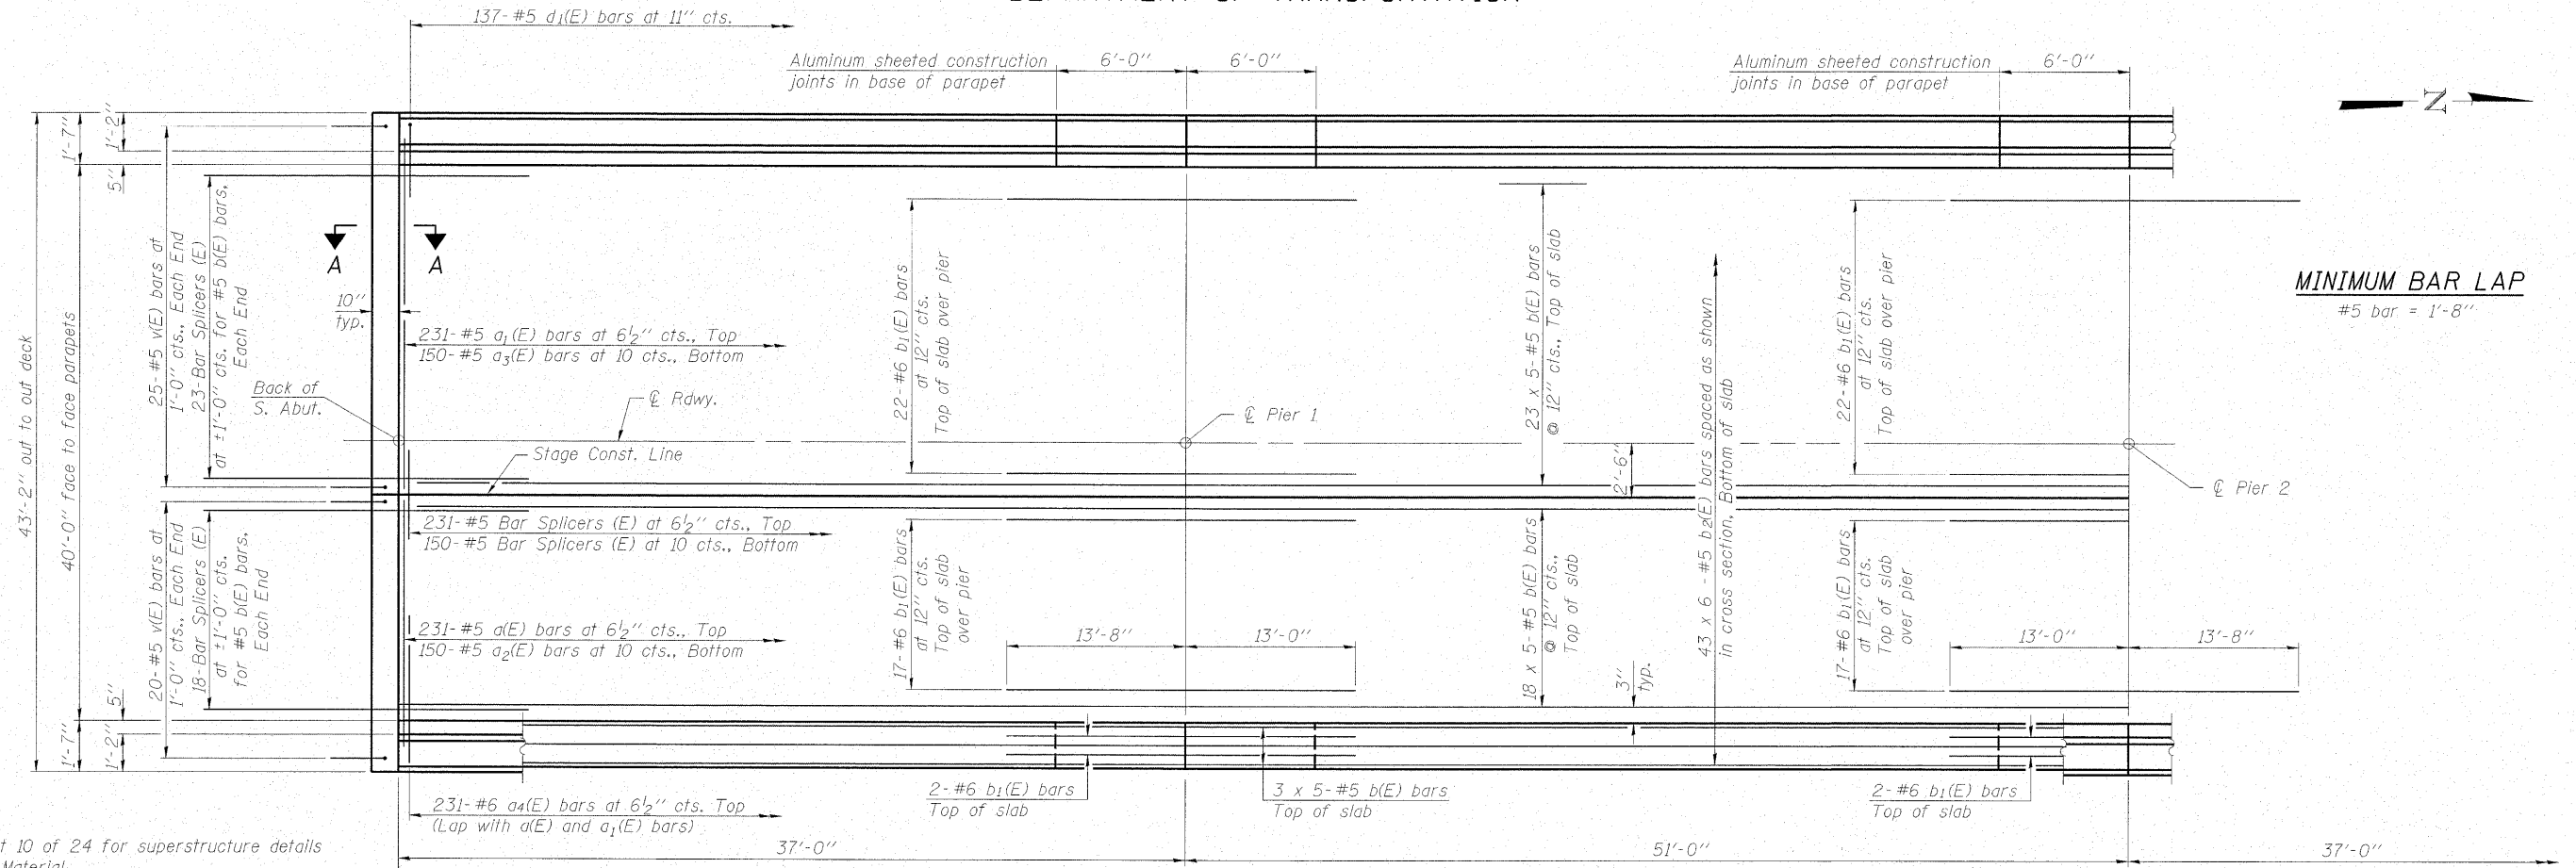

**MINIMUM BAR LAP**  
#5 bar = 1'-8"

Notes:  
See Sheet 10 of 24 for superstructure details and Bill of Material.  
Bars indicated thus 20 x 3-#5 etc. indicates 20 lines of bars with 3 lengths per line.  
See Sheet 10 of 24 for parapet reinforcement.

**PARTIAL PLAN**

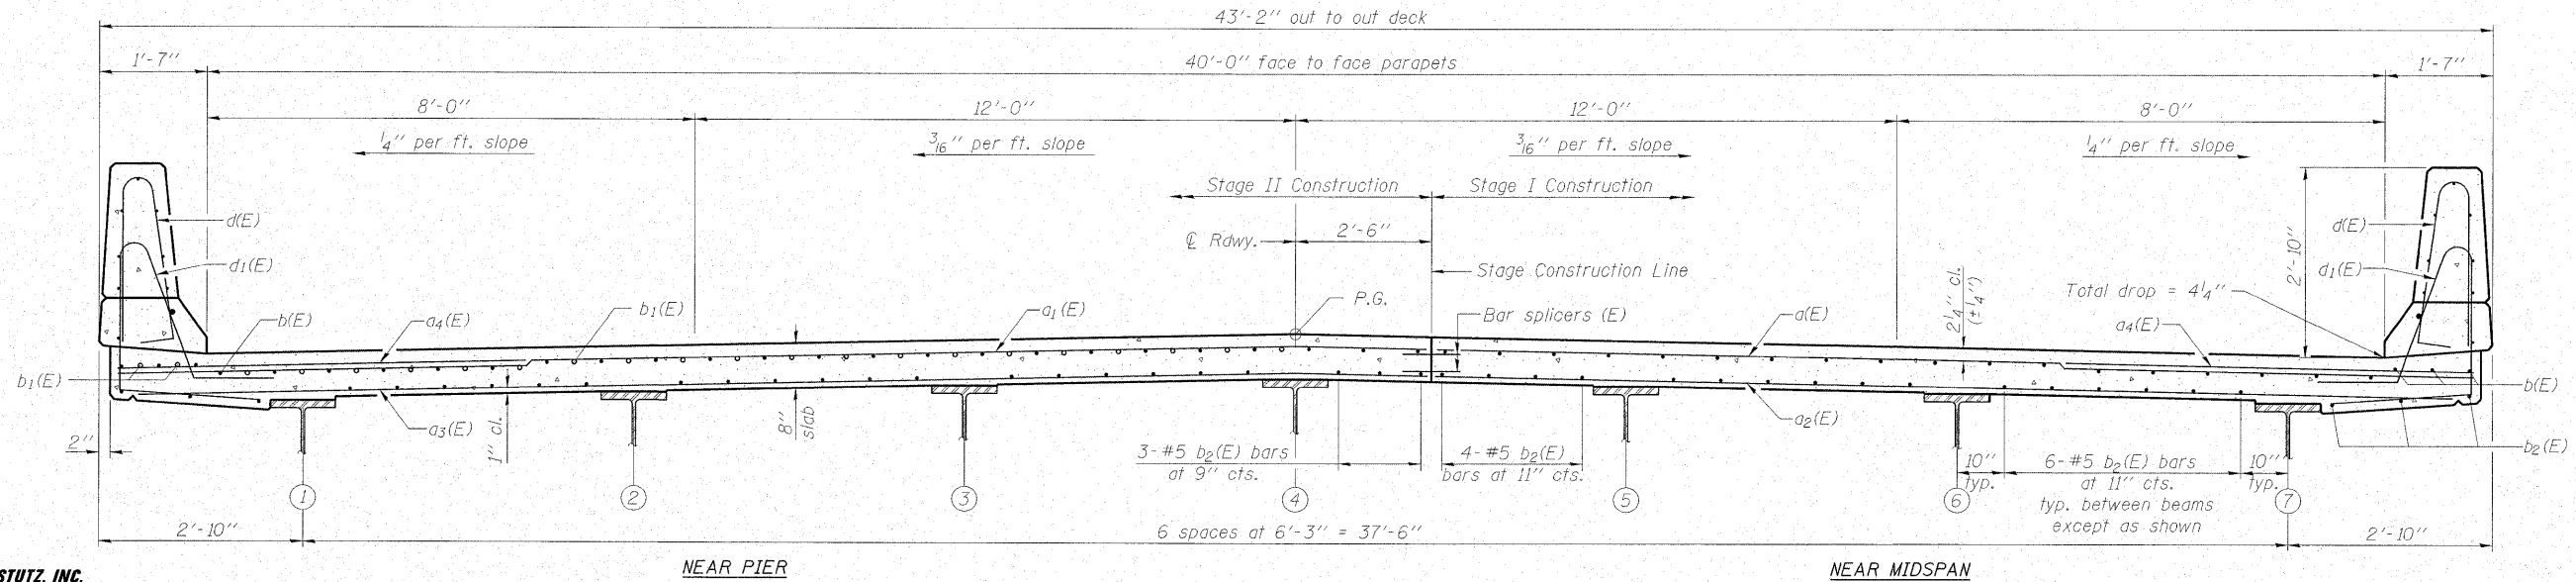

**CROSS SECTION**  
(Looking North)

**SUPERSTRUCTURE  
STRUCTURE NO. 037-0175**



DESIGNED - BAS
CHECKED - KEF
DRAWN - SGM
CHECKED - RJA/KEF

SHEET NO. 9 24 SHEETS	F.A.P. RTE. 638	SECTION 129 BR-3	COUNTY HENRY	TOTAL SHEETS 73	SHEET NO. 26
	CONTRACT NO. 64B08				
FED. ROAD DIST. NO. ILLINOIS FED. AID PROJECT					