


DATE	
BY	
FINAL SURVEY	SURVEYED
NOTE BOOK	PLOTTED
NO.	TEMPLATE
	AREAS CHECKED

DATE	
BY	
ORIGINAL SURVEY	SURVEYED
NOTE BOOK	PLOTTED
NO.	TEMPLATE
	AREAS CHECKED

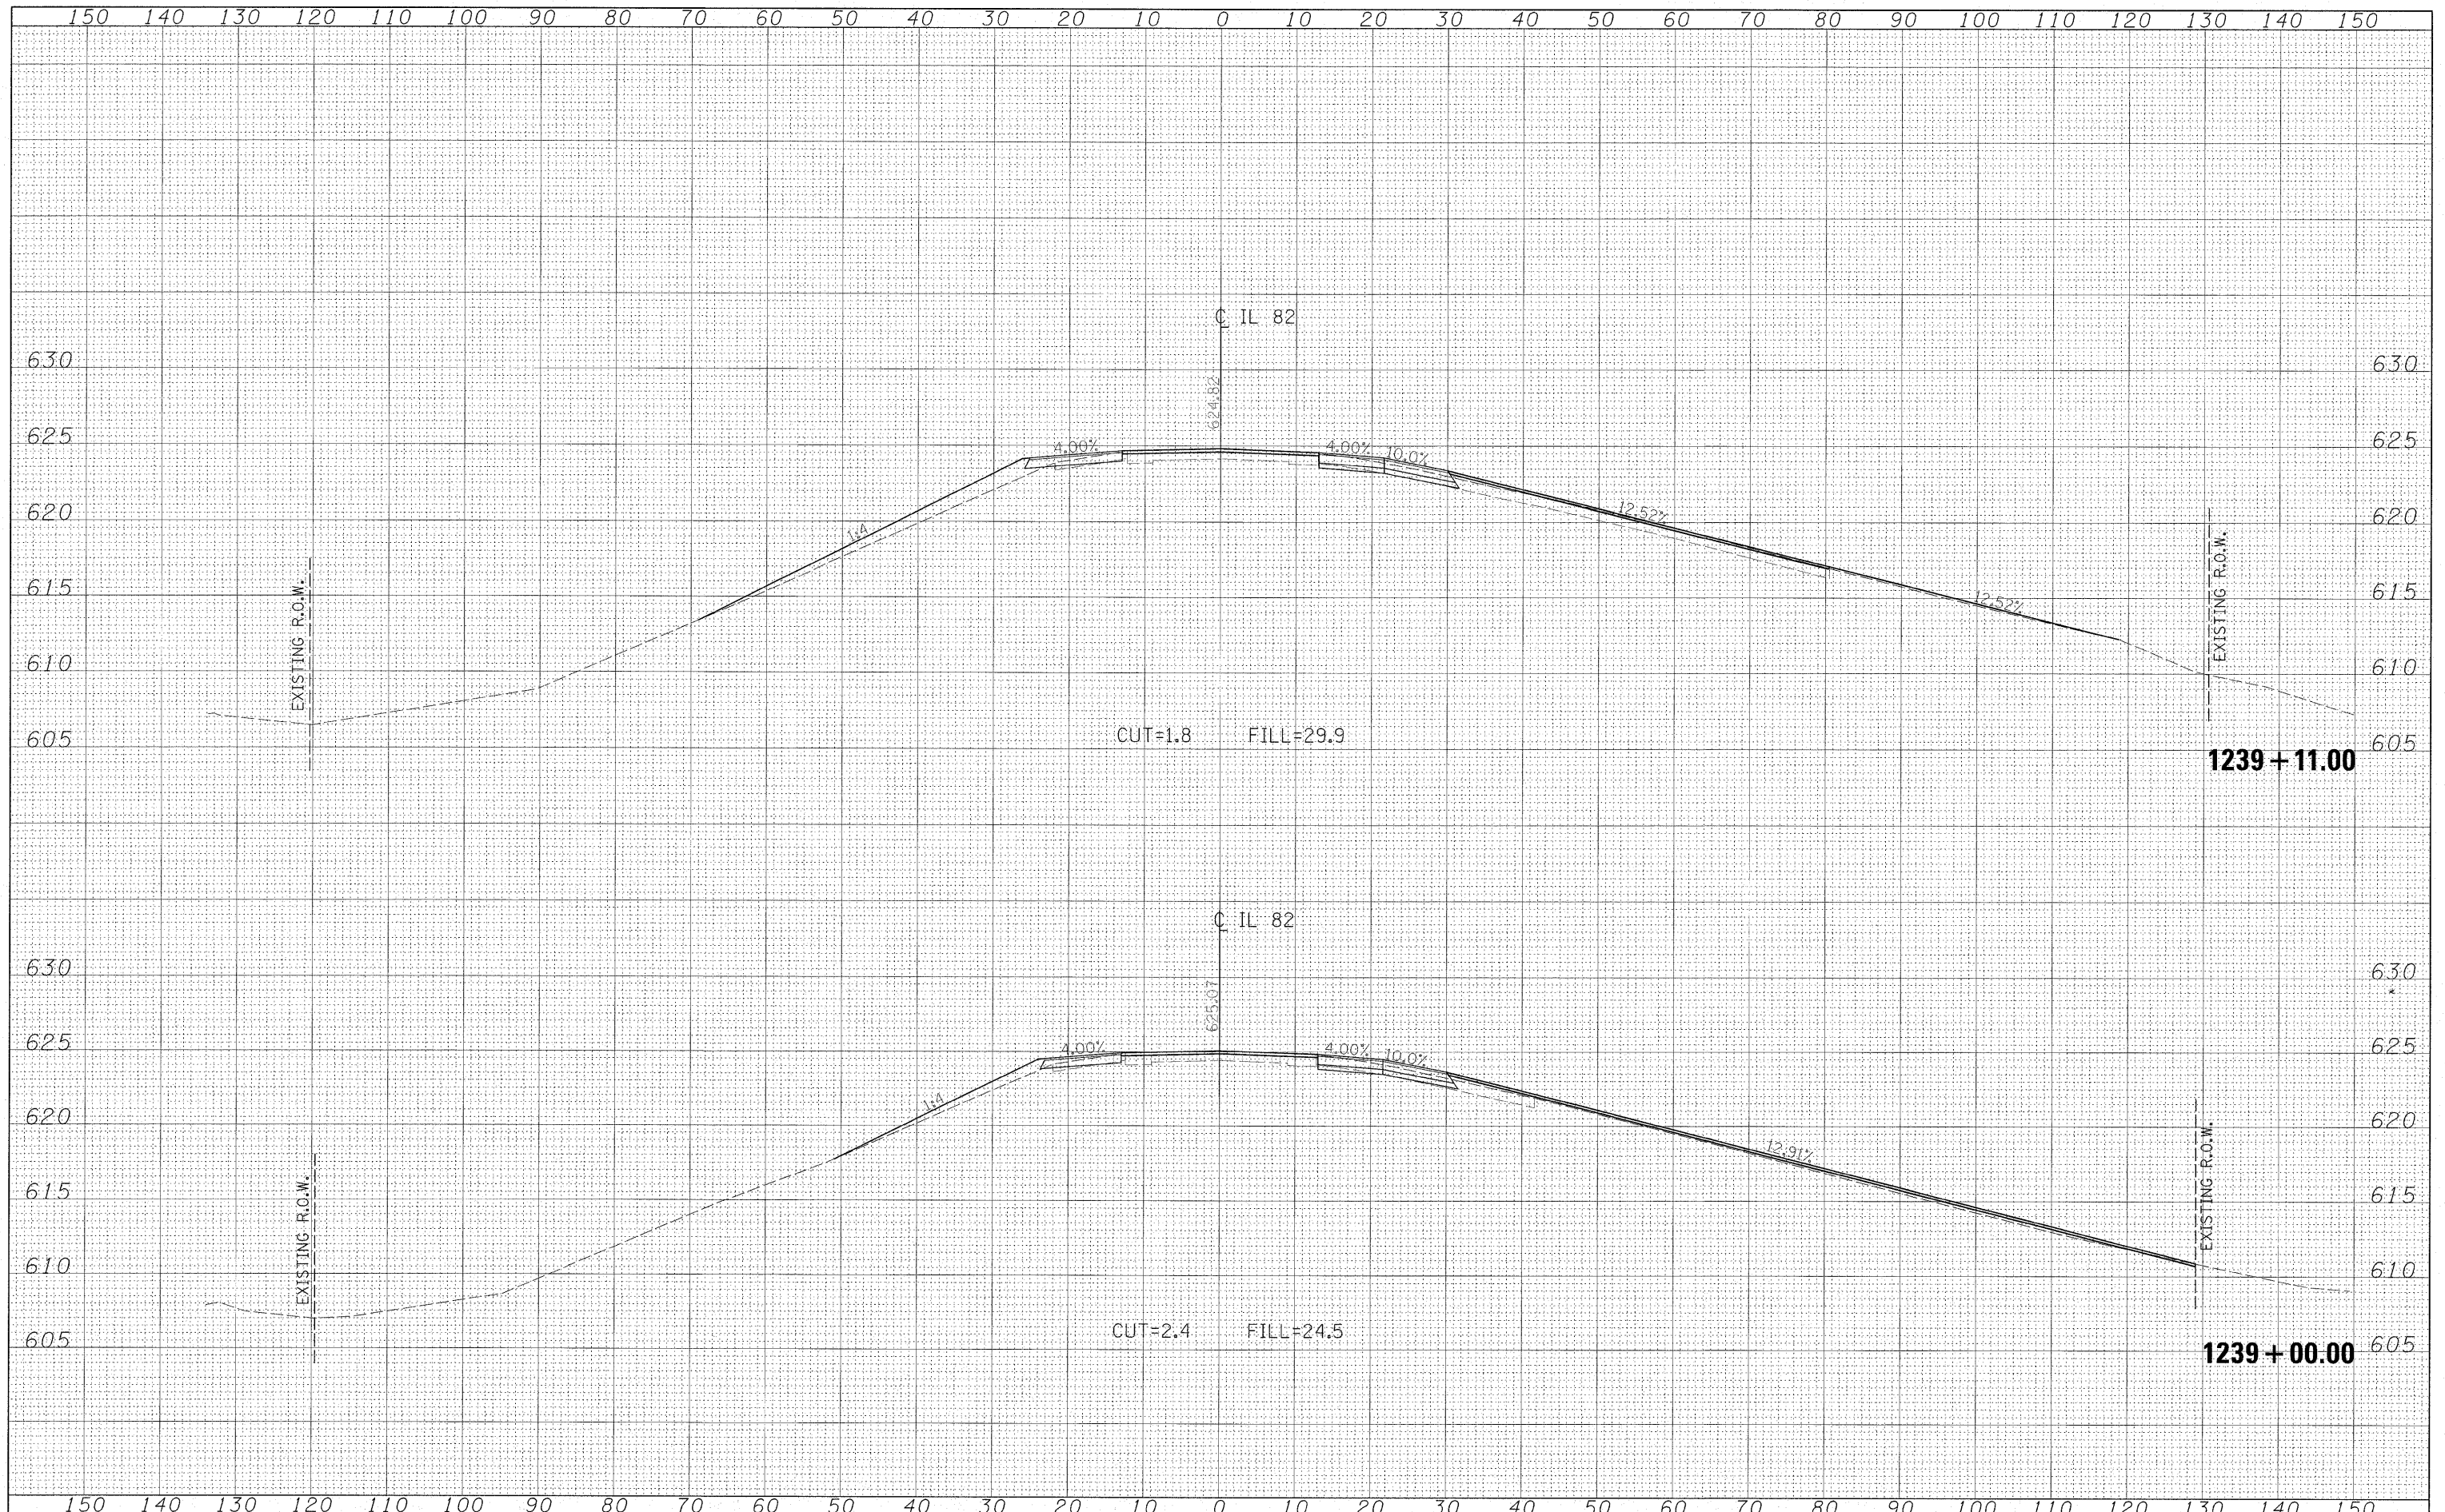

FILE NAME =	USER NAME = #USER#
*FILE#	
	DESIGNED -
	DRAWN -
	CHECKED -
	DATE -

	REVISED -
	REVISED -
	REVISED -
	REVISED -

	DESIGNED -
	DRAWN -
	CHECKED -
	DATE -

**STATE OF ILLINOIS
DEPARTMENT OF TRANSPORTATION**

SCALE:	SHEET NO.	OF	SHEETS	STA. 1239+00.00 TO STA. 1239+11.00
--------	-----------	----	--------	------------------------------------

F.A.P. RTE.	SECTION	COUNTY	TOTAL SHEETS	SHEET NO.
638	129BR-3	HENRY	73	67
				CONTRACT NO. 64B08
ILLINOIS FED. AID PROJECT				