



STATE OF ILLINOIS
DEPARTMENT OF TRANSPORTATION

ROUTE NO.	SECTION	COUNTY	TOTAL SHEETS	SHEET NO.	SHEET NO. 3 15 SHEETS
IL 84	1L21B-2M	HENRY and ROCK ISLAND	23	5	
FED. ROAD DIST. NO. 7		ILLINOIS FED. AID PROJECT-		CONTRACT 64E18	

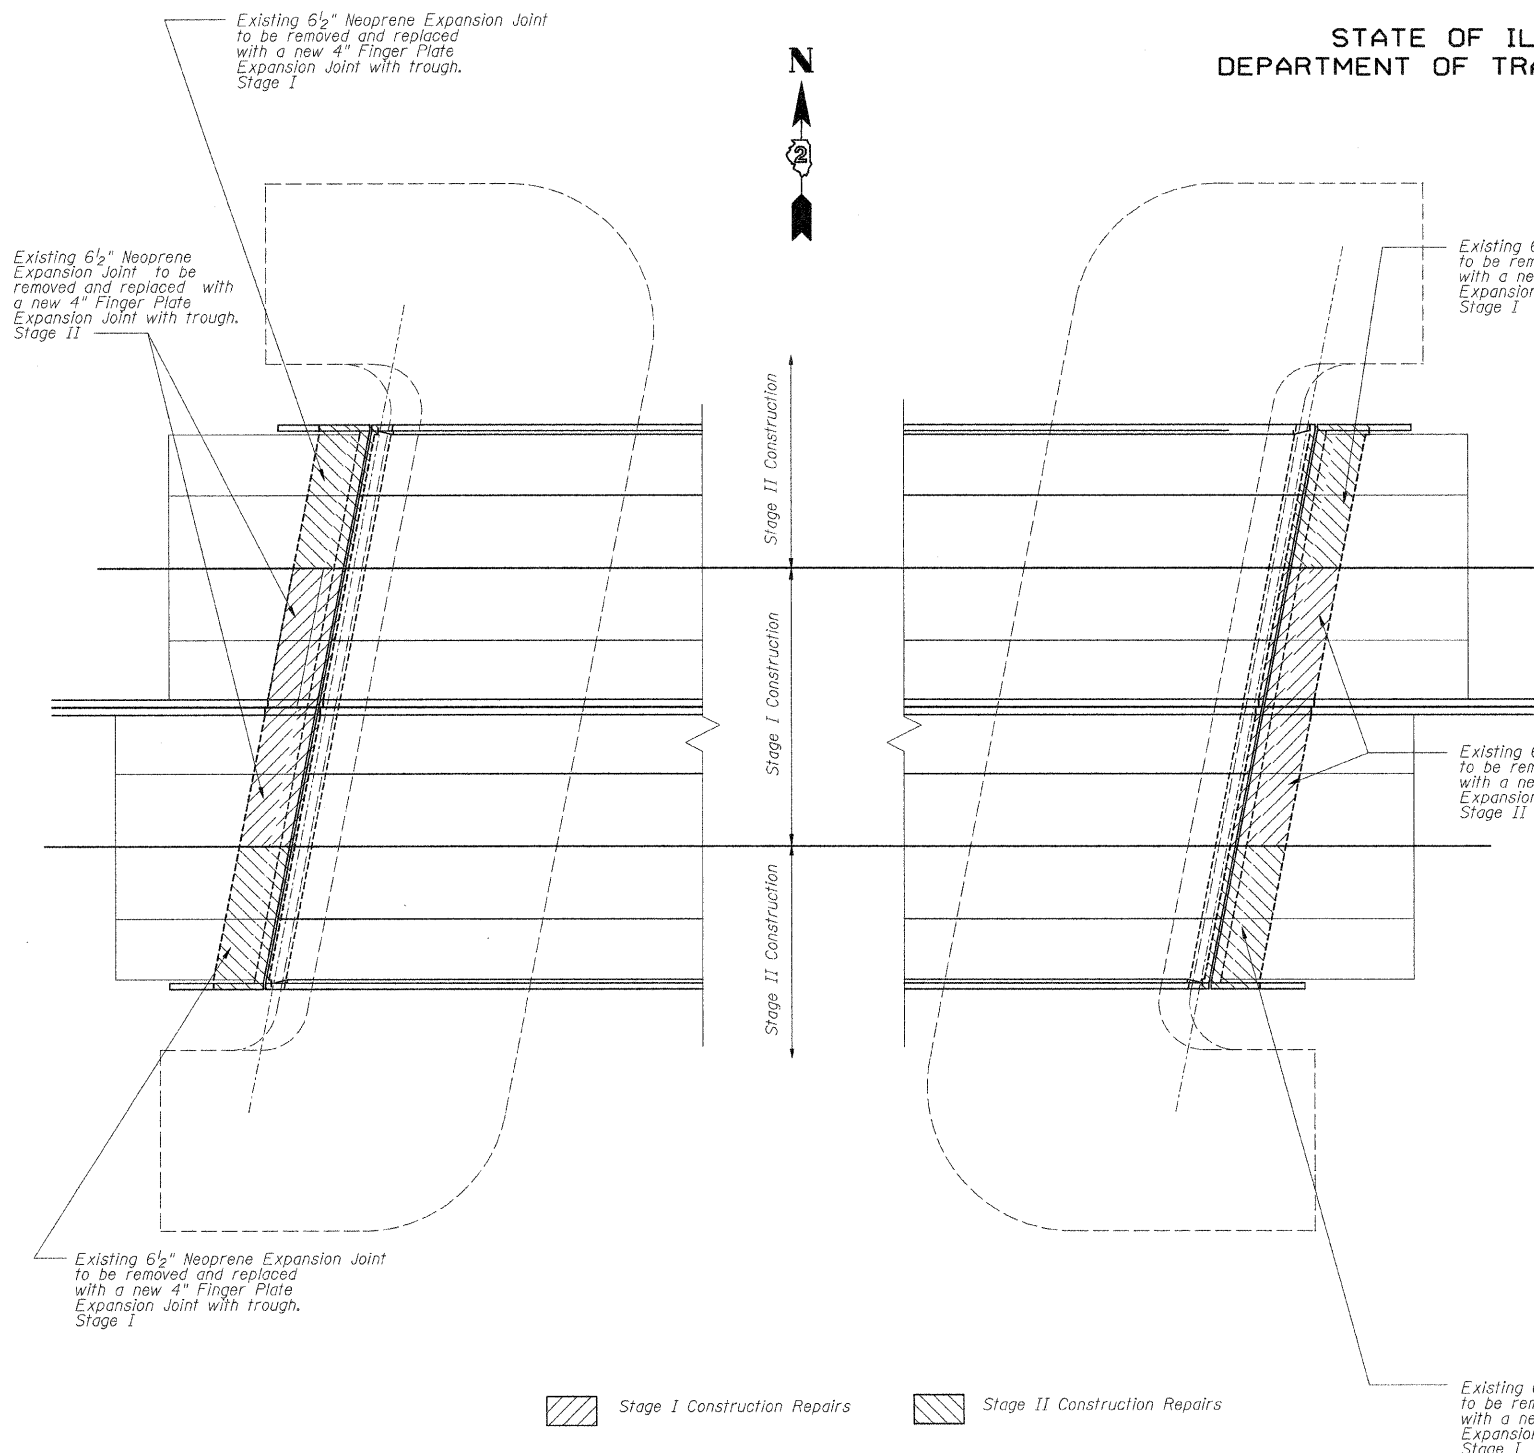

PLAN

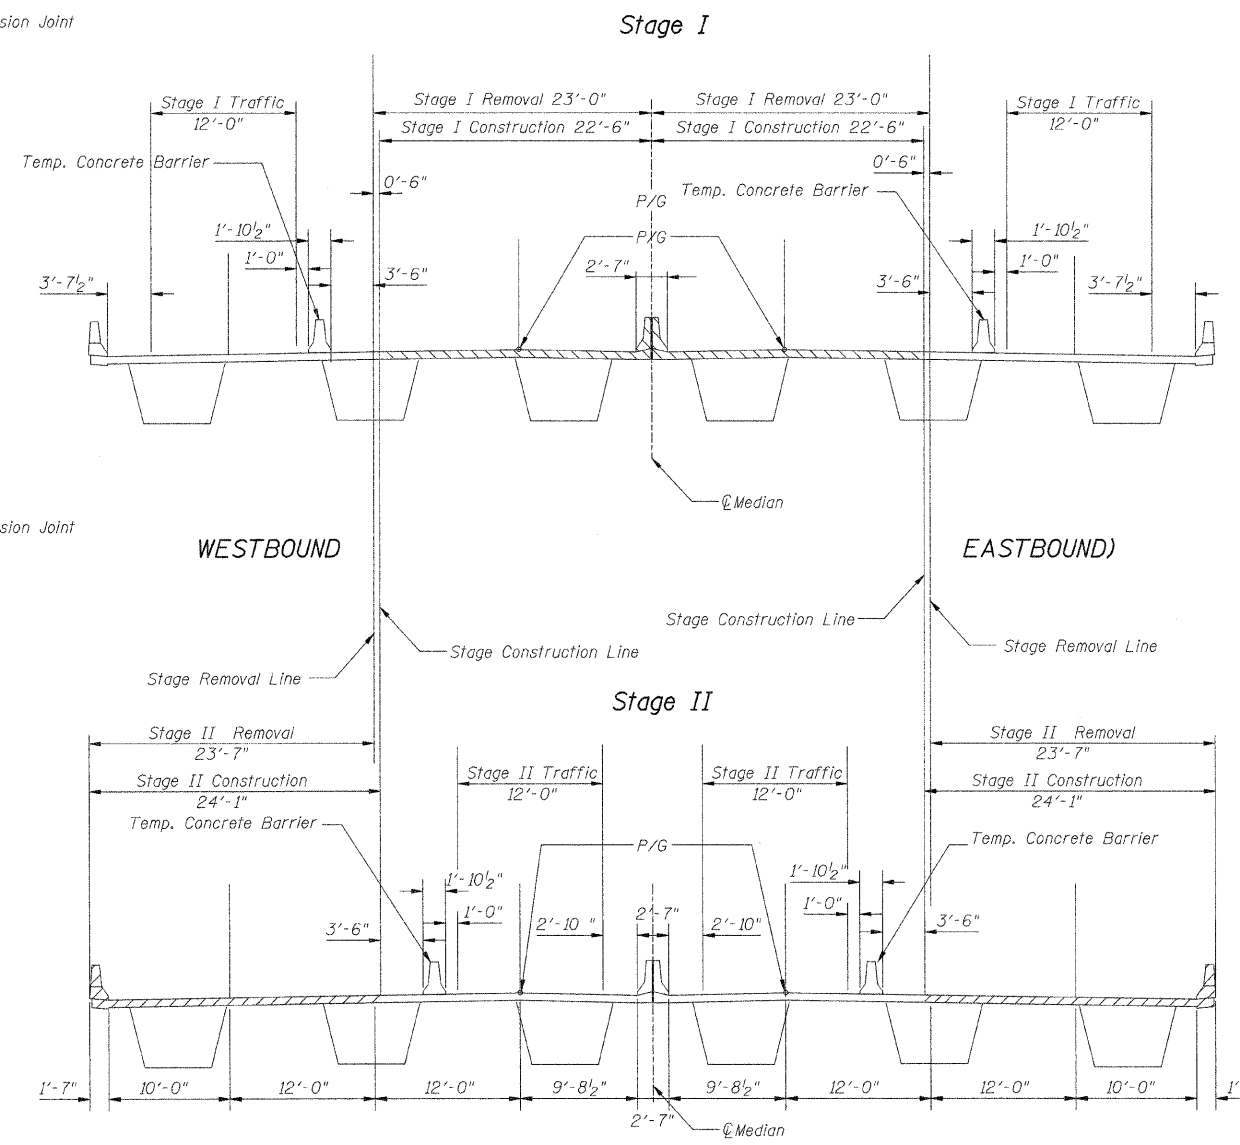

CROSS SECTION
(looking East)

Stage I Construction Repairs
 Stage II Construction Repairs

Existing 6 1/2" Neoprene Expansion Joint to be removed and replaced with a new 4" Finger Plate Expansion Joint with trough. Stage I

DESIGNED	M.H.
CHECKED	P.B.
DRAWN	C.L.
CHECKED	M.H./P.B.

STAGE CONSTRUCTION PLAN
 IL ROUTE 84 OVER ROCK RIVER
 FAP ROUTE 595 (IL 84), SECTION (1,21B-2-M)
 HENRY COUNTIES
 STATION 189+44
 STRUCTURE NO. 037-0128

SCALE: _____ DATE: Sept. 30, 2009
Soodan
Soodan & Associates, Inc.
 100 North LaSalle Street, Suite 1800
 Chicago, Illinois 60602