

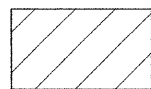
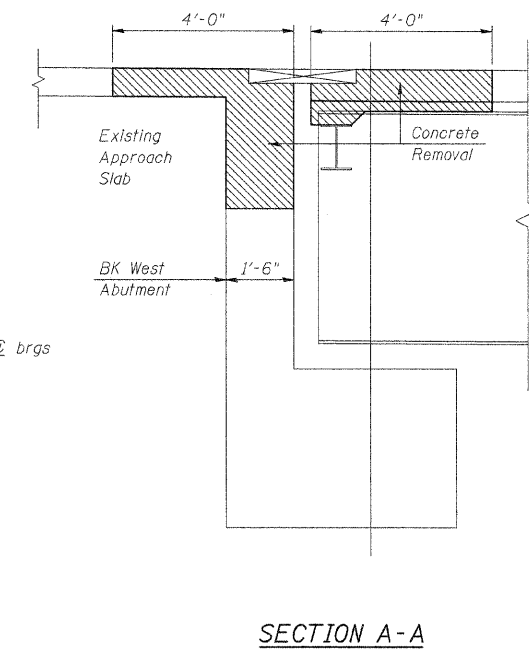


STATE OF ILLINOIS  
DEPARTMENT OF TRANSPORTATION

ROUTE NO.	SECTION	COUNTY	TOTAL SHEETS	SHEET NO.	SHEET NO. 11 15 SHEETS
IL 84	(1,2)B-2M	HENRY and ROCK ISLAND	23	13	
FED. ROAD DIST. NO. 7	ILLINOIS	FED. AID PROJECT-	CONTRACT 64E18		

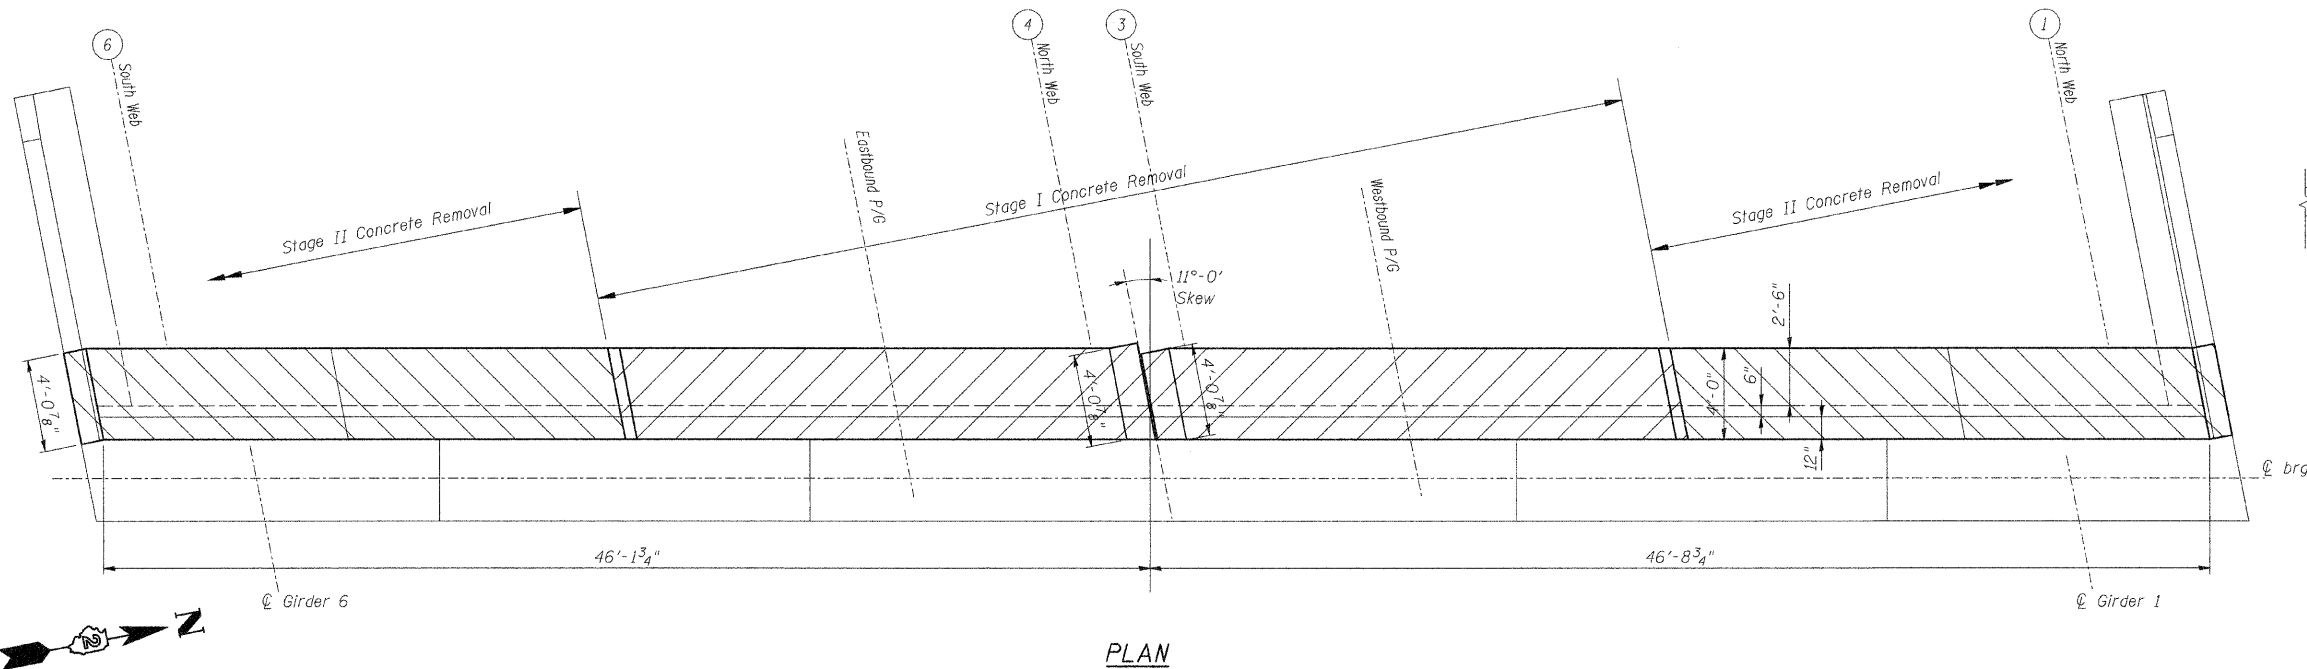

Stage I Concrete Removal

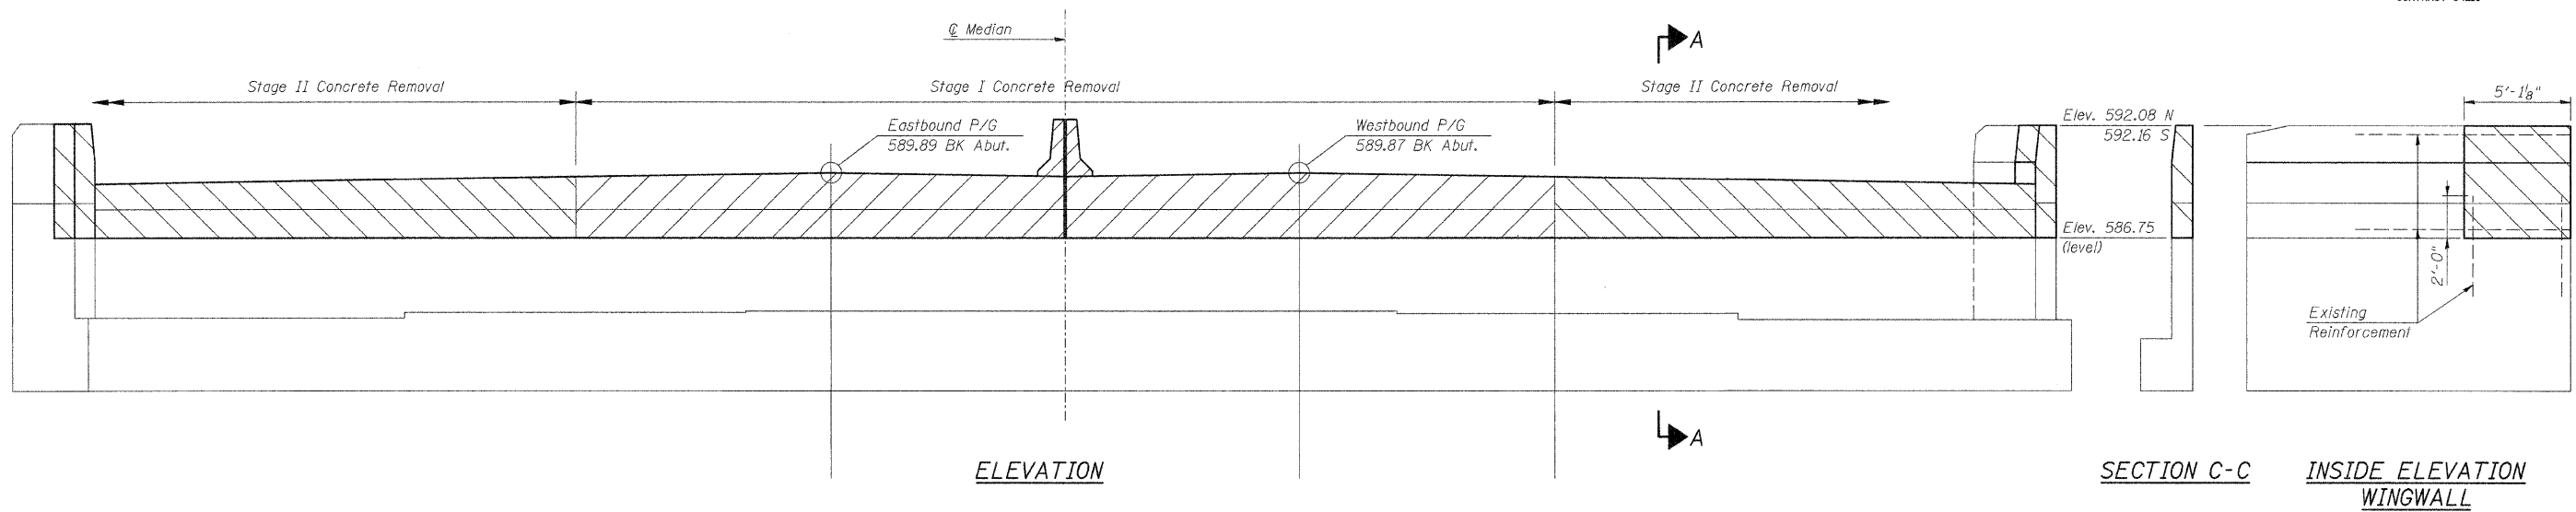

Stage II Concrete Removal

DESIGNED	M.H.
CHECKED	P.B.
DRAWN	C.L.
CHECKED	M.H./P.B.

**CONCRETE REMOVAL  
WEST ABUTMENT**  
IL ROUTE 84 OVER ROCK RIVER  
FAP ROUTE 595 (IL 84), SECTION (1,2)B-2-M  
HENRY COUNTIES  
STATION 189+44  
STRUCTURE NO. 037-0128

SCALE: DATE: Sept. 30, 2009  
**Soodan**  
Soodan & Associates, Inc.  
100 North LaSalle Street, Suite 1800  
Chicago, Illinois 60602