



STATE OF ILLINOIS  
DEPARTMENT OF TRANSPORTATION

F.A.P. RTE.	SECTION	COUNTY	TOTAL SHEETS	SHEET NO.	SHEET NO. 8 27 SHEETS
301	1-HBR-2F	WINNEBAGO	29	10	
FED. ROAD DIST. NO. 7	ILLINOIS	CONTRACT NO. 64F62			

\* Order a(E) & a<sub>1</sub>(E) bars full length.  
Cut to fit skew and use remainder  
of bars in opposite end.

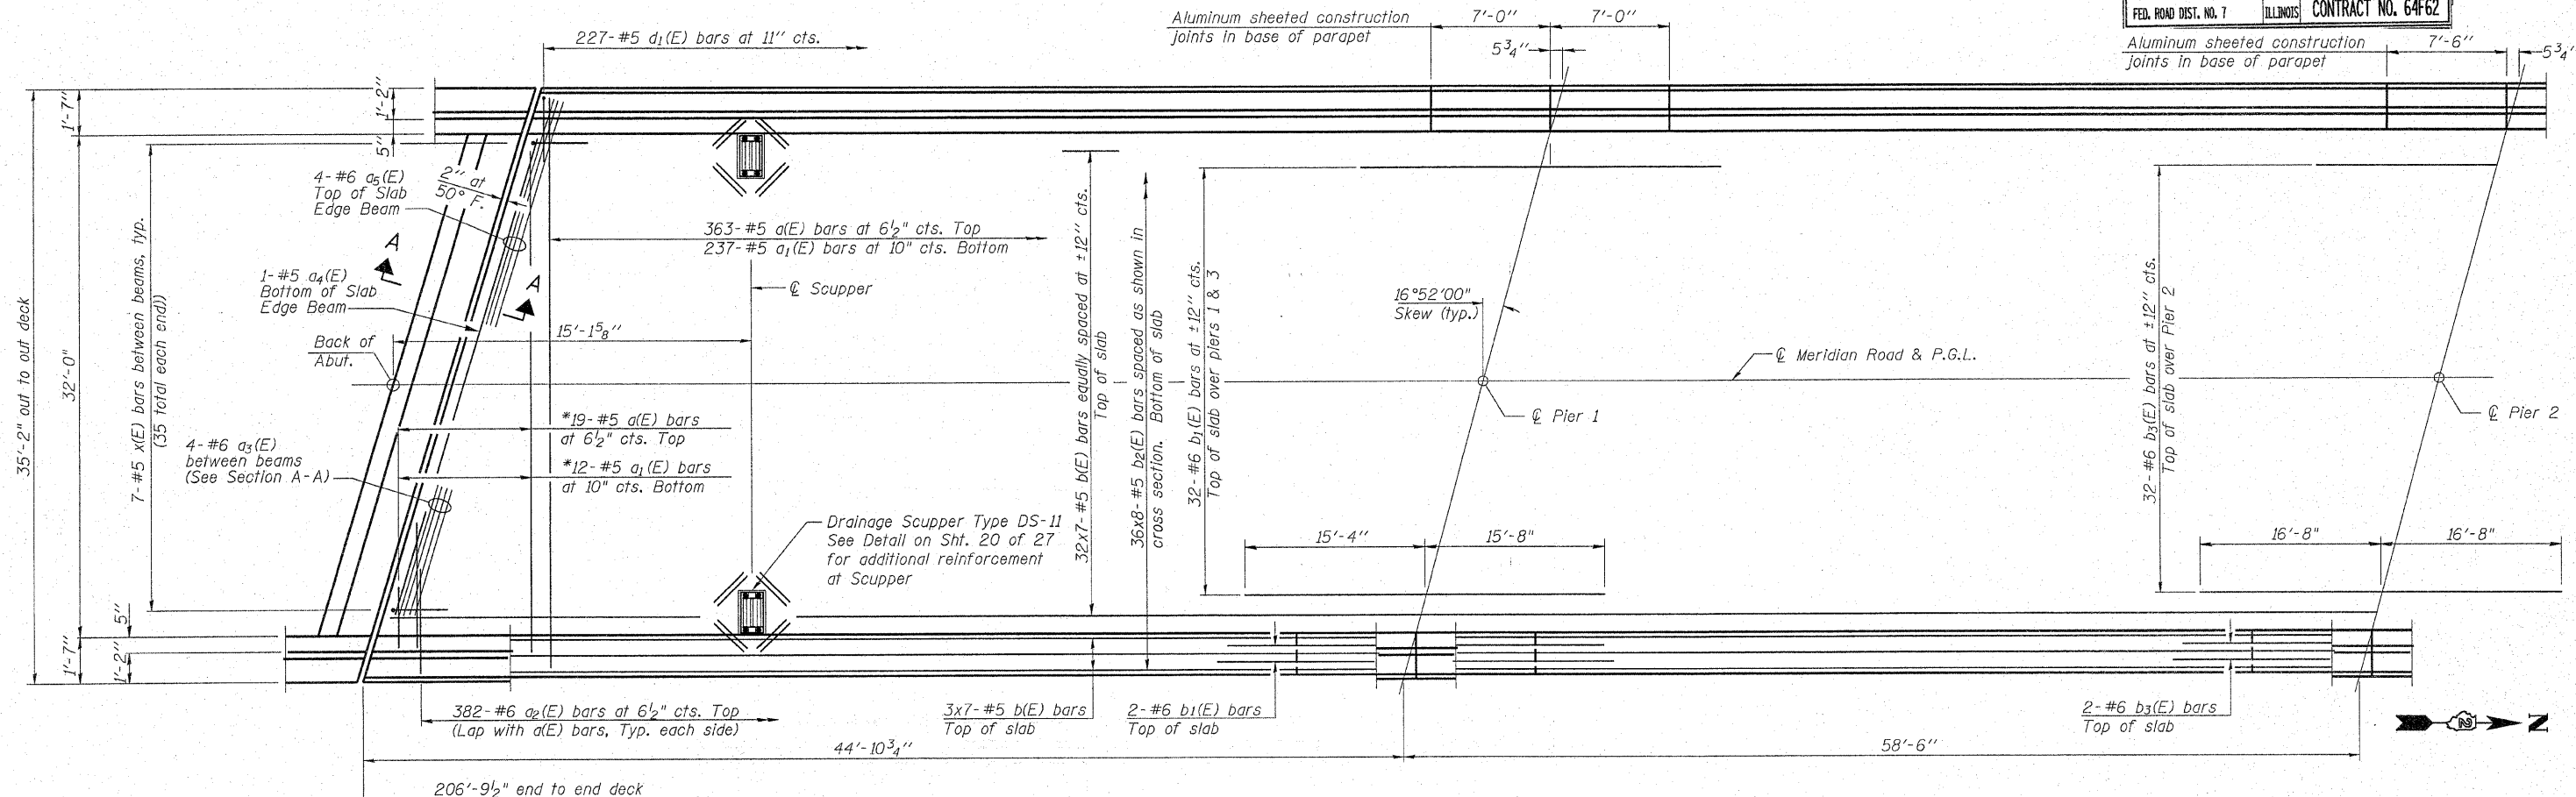

**PARTIAL PLAN**  
(Symmetrical about Pier 2)

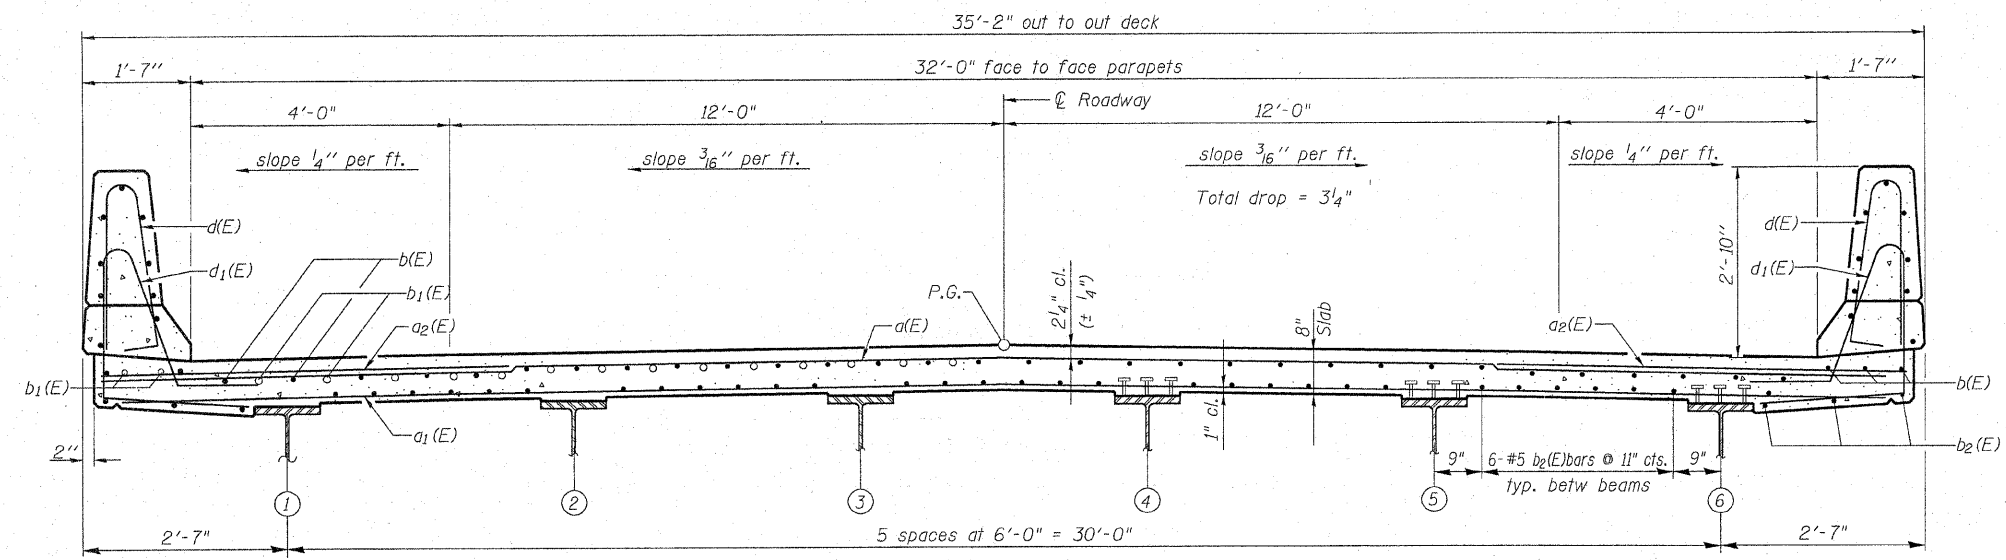

**CROSS SECTION**  
(Looking North)

**MINIMUM BAR LAP**  
#5 bar = 2'-2"

Notes:  
See Sheet 9 of 27 for superstructure details  
and Bill of Material.  
Bars indicated thus 36 x 8-#5 etc. indicates  
36 lines of bars with 8 lengths per line.  
See Sheet 9 of 27 for parapet reinforcement.

FOR INFORMATION ONLY  
**DECK PLAN**  
MERIDIAN ROAD OVER US 20  
F.A.P. 301 (US 20) - SEC. 1-HBR-2F  
WINNEBAGO COUNTY  
STATION 100+00  
STRUCTURE NO. 101-0096

DESIGNED	GUN / OAO
CHECKED	FCO
DRAWN	TCS / GUN
CHECKED	FCO

**HOH** HARRY O. HEFFER ASSOCIATES, INC.  
DESIGN AND CONSULTING ENGINEERS  
55 East Jackson Blvd.  
Suite 400  
Chicago, IL 60604  
312-516-5111

PROJECT NUMBER  
**2945**

12:07:06 PM 7/22/2009 I:\projects\2945\DWGS\Structural\Meridian\_Road\Drawgs From\_SDN\DWG Files\Final Dwg 1-2009\1010096-64D50-008-DECKPLAN.dwg