




ALIGNMENT AND SURVEY TIES FOR CONTROL POINT DATA

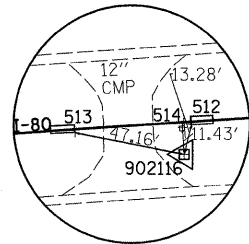


HORIZONTAL CONTROL POINT NO. 902116

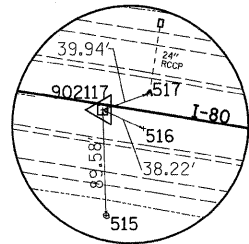


HORIZONTAL CONTROL POINT NO. 902117

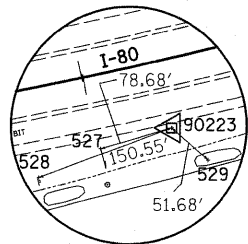


HORIZONTAL CONTROL POINT NO. 902223

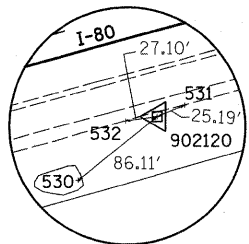


HORIZONTAL CONTROL POINT NO. 902120

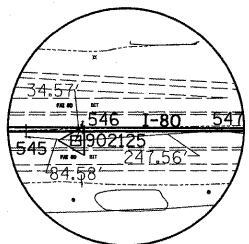


HORIZONTAL CONTROL POINT NO. 902125

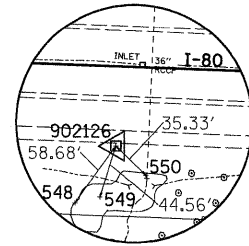


HORIZONTAL CONTROL POINT NO. 902126

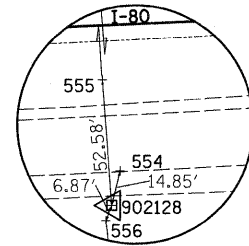


HORIZONTAL CONTROL POINT NO. 902128

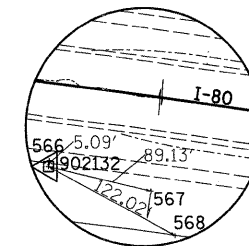


HORIZONTAL CONTROL POINT NO. 902132

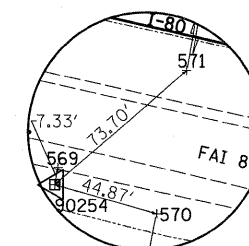


HORIZONTAL CONTROL POINT NO. 90254

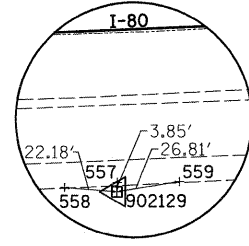


HORIZONTAL CONTROL POINT NO. 902129

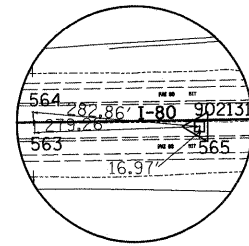



HORIZONTAL CONTROL POINT NO. 902131

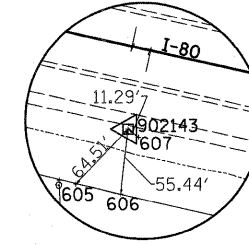


HORIZONTAL CONTROL POINT NO. 902143

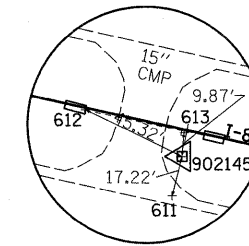


HORIZONTAL CONTROL POINT NO. 902145

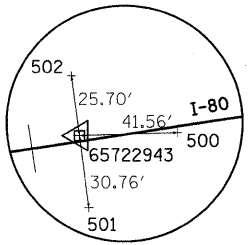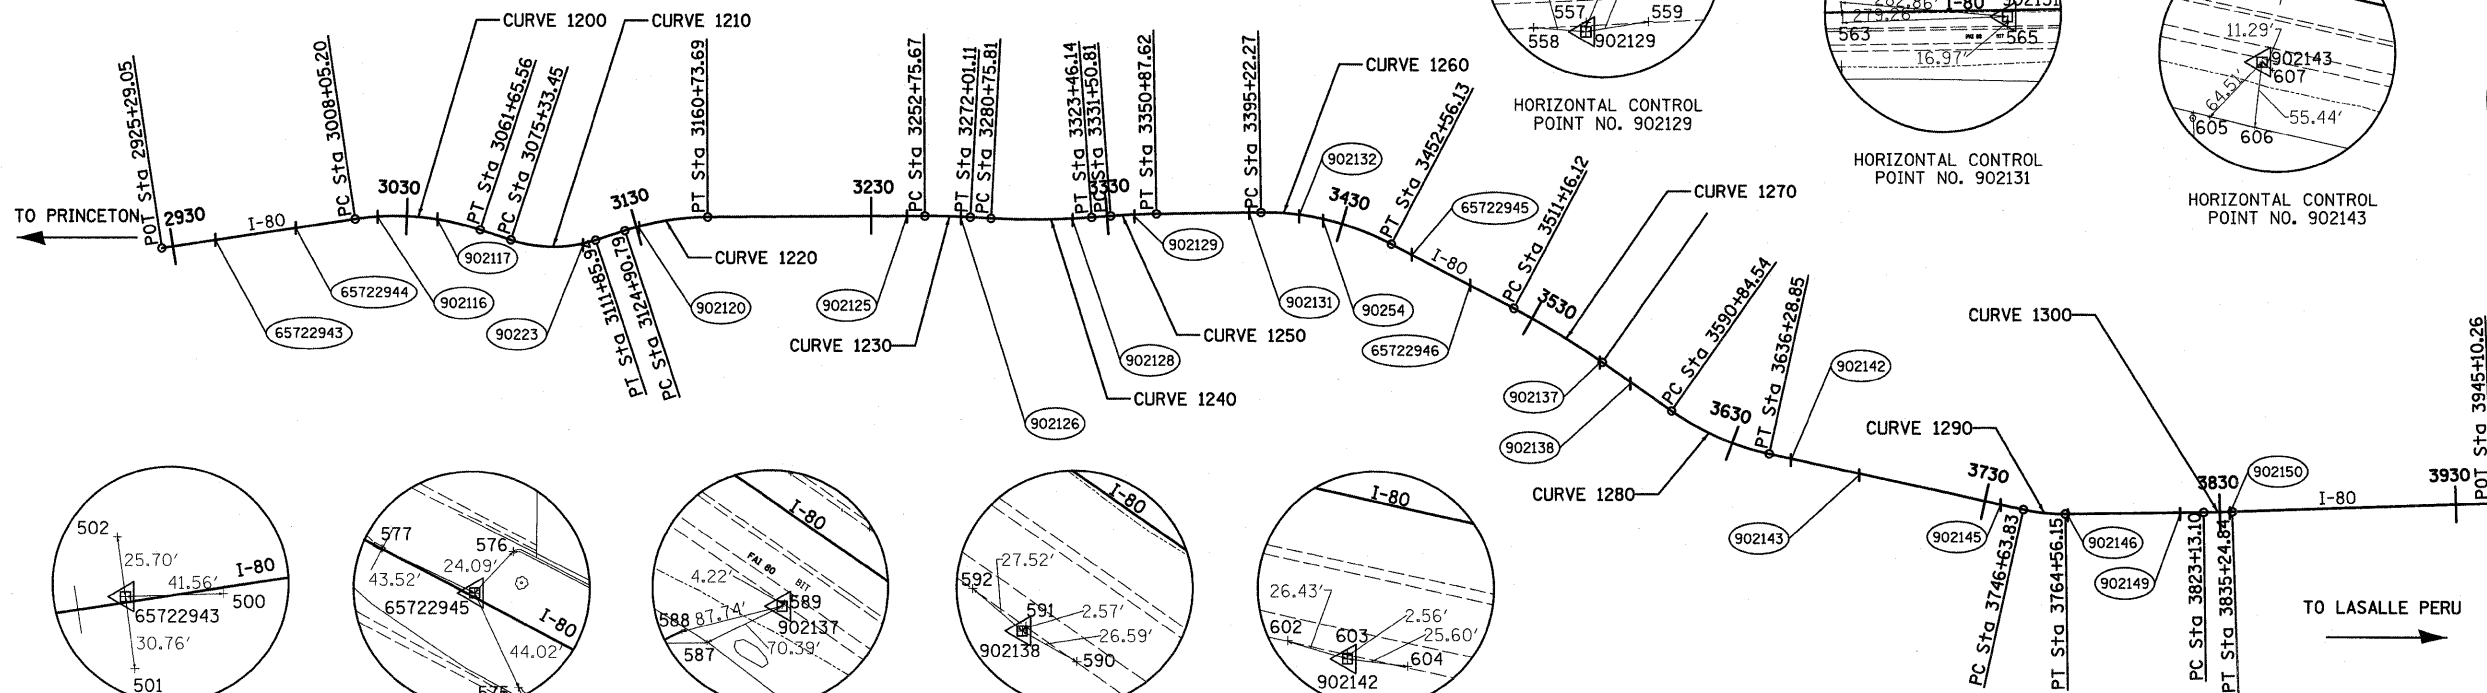


HORIZONTAL CONTROL POINT NO. 65722943

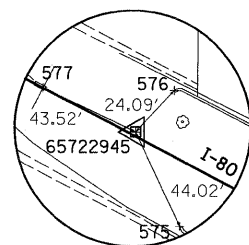


HORIZONTAL CONTROL POINT NO. 65722945

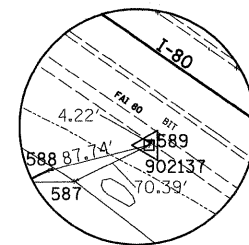


HORIZONTAL CONTROL POINT NO. 902137

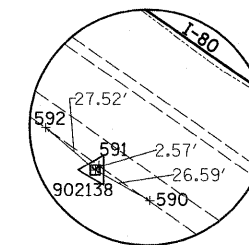


HORIZONTAL CONTROL POINT NO. 902138

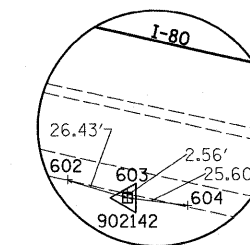


HORIZONTAL CONTROL POINT NO. 902142

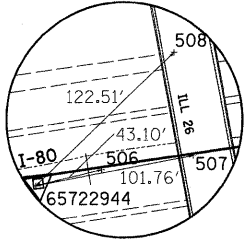


HORIZONTAL CONTROL POINT NO. 65722944

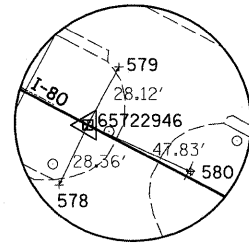


HORIZONTAL CONTROL POINT NO. 65722946

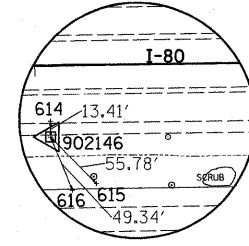


HORIZONTAL CONTROL POINT NO. 902146

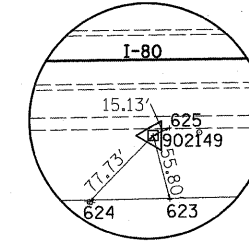

HORIZONTAL CONTROL POINT NO. 902149

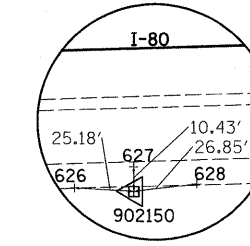

HORIZONTAL CONTROL POINT NO. 902150

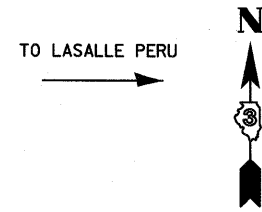

TYLIN INTERNATIONAL

USER NAME = #USER#  
 PLOT SCALE = #SCALE#  
 PLOT DATE = 8/14/2009

DESIGNED - CAC  
 DRAWN - CAC  
 CHECKED - JDF  
 DATE - 08/14/2009

REVISED -  
 REVISED -  
 REVISED -  
 REVISED -

STATE OF ILLINOIS  
 DEPARTMENT OF TRANSPORTATION

F.A.I. ROUTE 80 (I-80)  
 ALIGNMENT AND SURVEY TIES FOR CONTROL POINTS  
 SHEET 1 OF 3

SCALE: SHEET NO. OF SHEETS STA. TO STA.

F.A.I. RTE. NO.	SECTION	COUNTY	TOTAL SHEETS NO.	SHEET NO.
80		BUREAU	344	27
CONTRACT NO. 66908				

FED. ROAD DIST. NO. ILLINOIS FED. AID PROJECT  
 \* 06-17BR & BR-1,7VB-M, 6BR & 6, 7 RS-1 & I)