


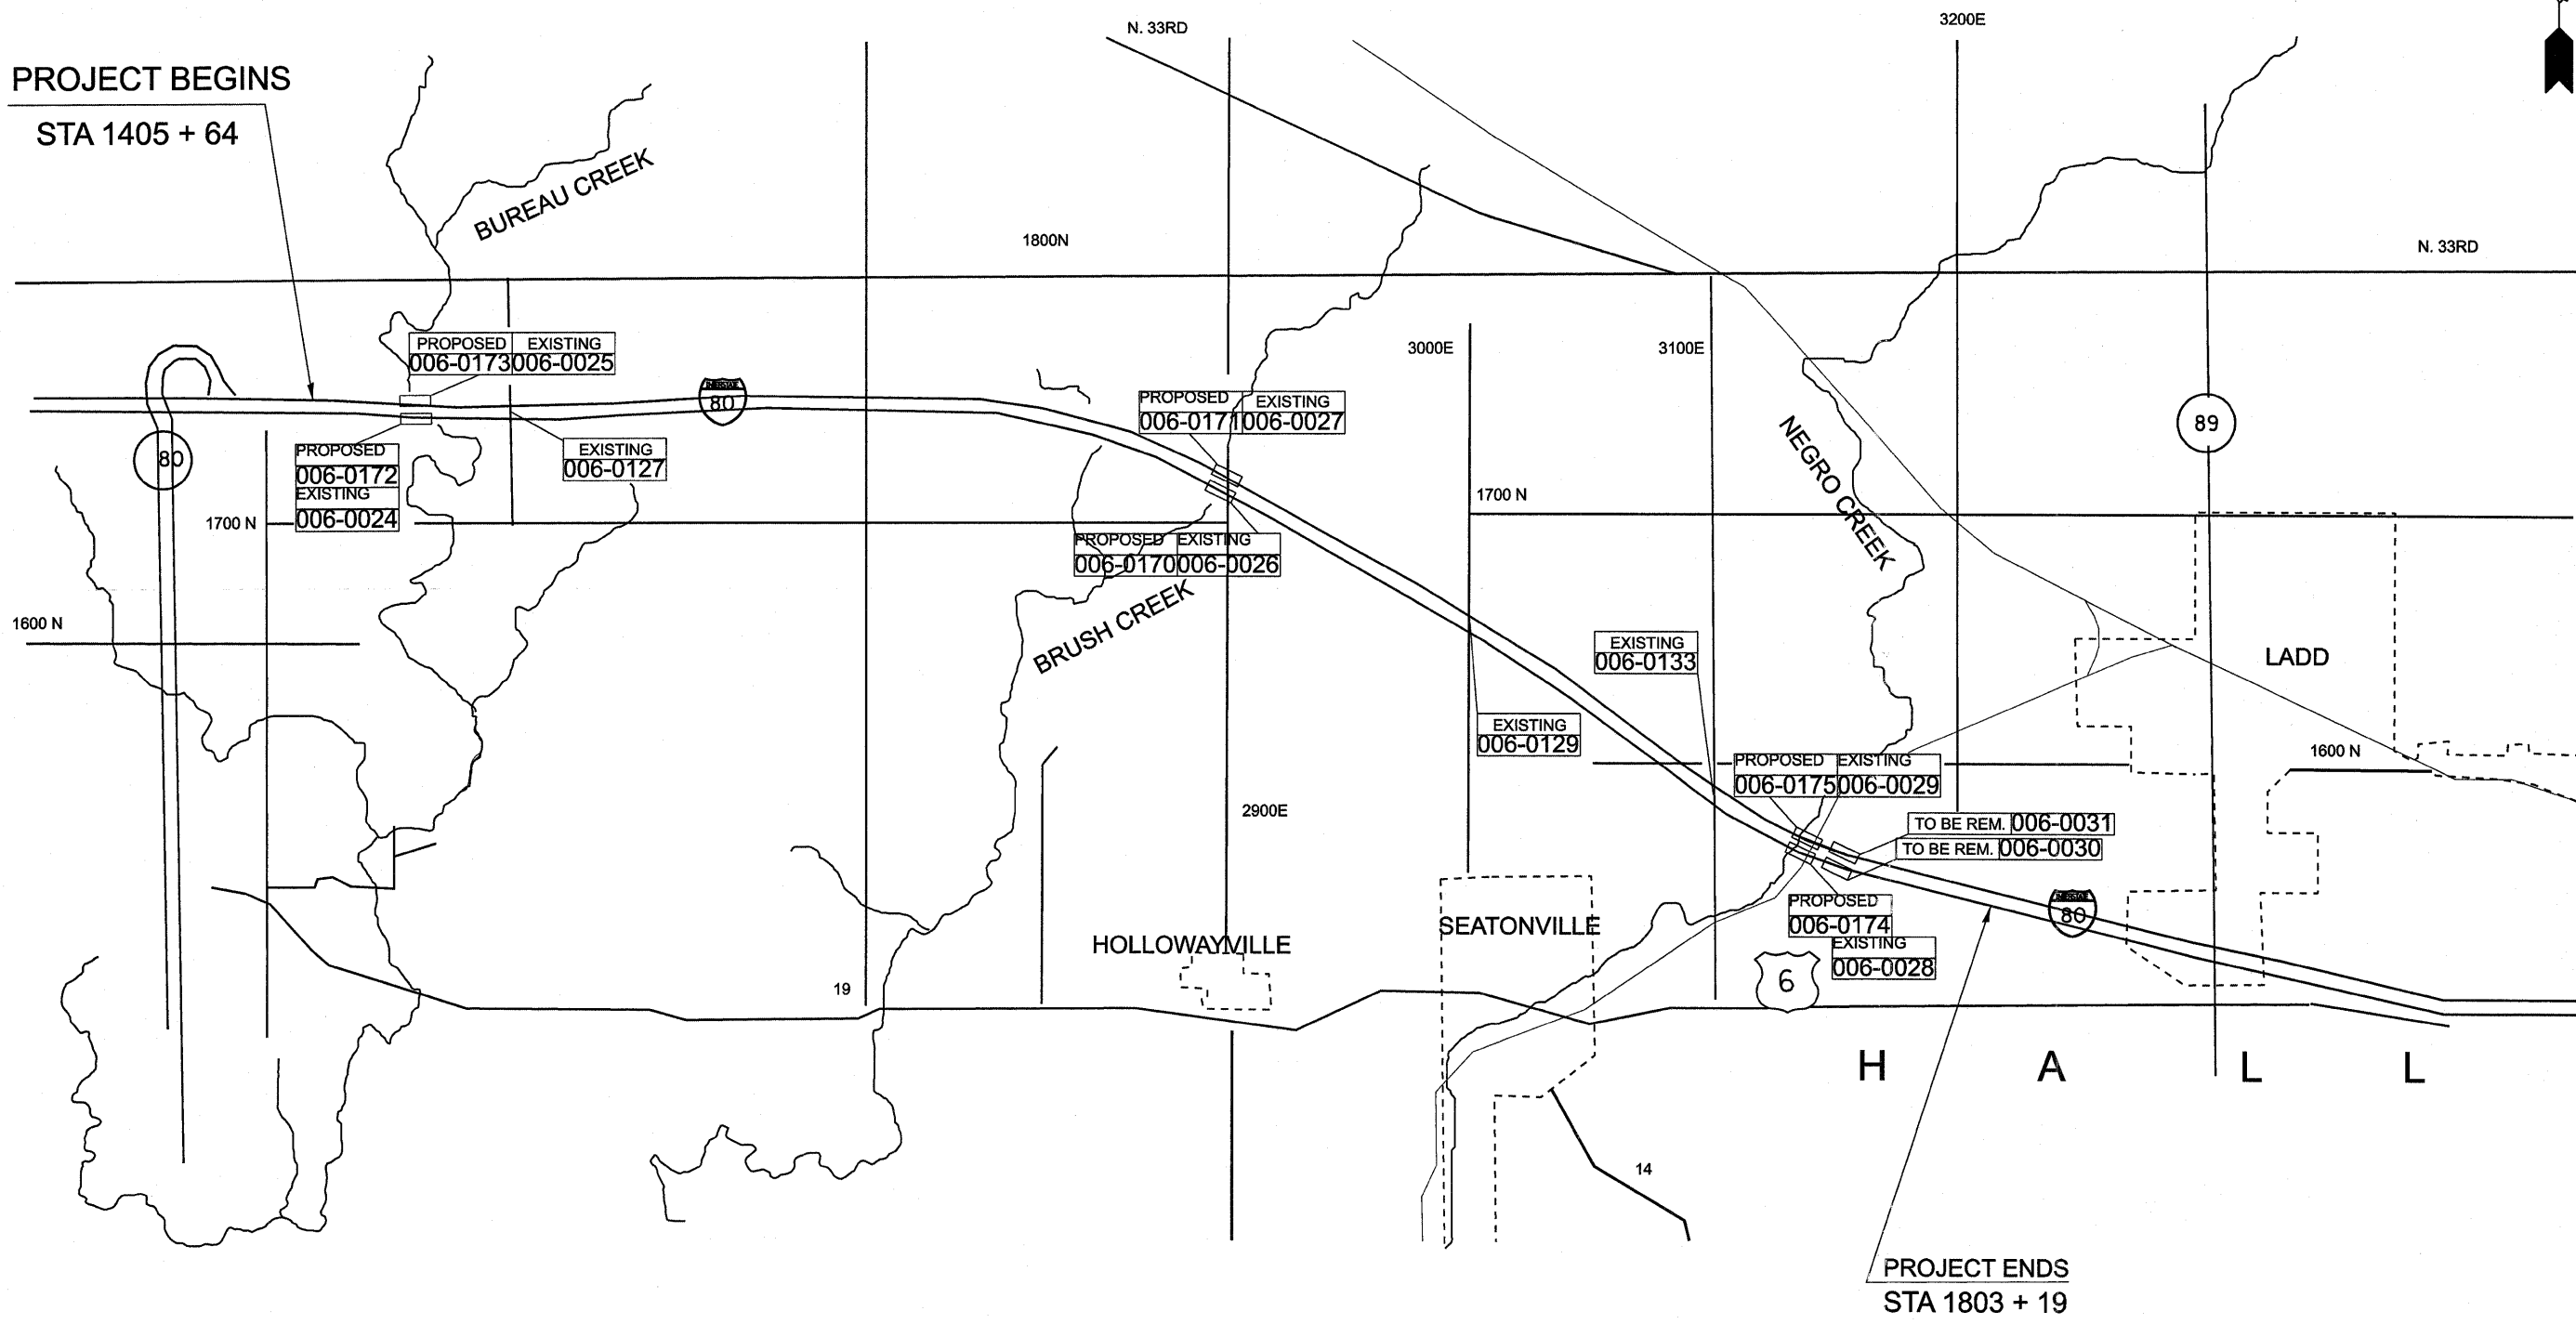

PROJECT BEGINS
STA 1405 + 64



PROJECT ENDS
STA 1803 + 19

**06-[7BR&BR-1,7VB-M,6BR&6.7 RS-1 & I]

FILE NAME =	USER NAME = braboygo	DESIGNED -	REVISED -	STATE OF ILLINOIS DEPARTMENT OF TRANSPORTATION	LOCATION MAP	F.A. RTE. =	SECTION	COUNTY	TOTAL SHEETS	SHEET NO.
ct:\pwork\pwork\braboygo\d0112640\d368	908-sht-details.DGN	DRAWN -	REVISED -			I-80	**	BUREAU	344	30
	PLOT SCALE = 58.7353' / IN.	CHECKED -	REVISED -					CONTRACT NO. 66908		
	PLOT DATE = Sep 07, 2009 - 02:16:19 PM	DATE -	REVISED -			SCALE: _____ SHEET NO. ___ OF ___ SHEETS STA. _____ TO STA. _____		ILLINOIS FED. AID PROJECT		