


*NOTE-SEPERATE SHEETS DRAWN SHOWING BRIDGE WORK AND ROADWAY WORK WERE DEVELOPED USING OLD STATIONING

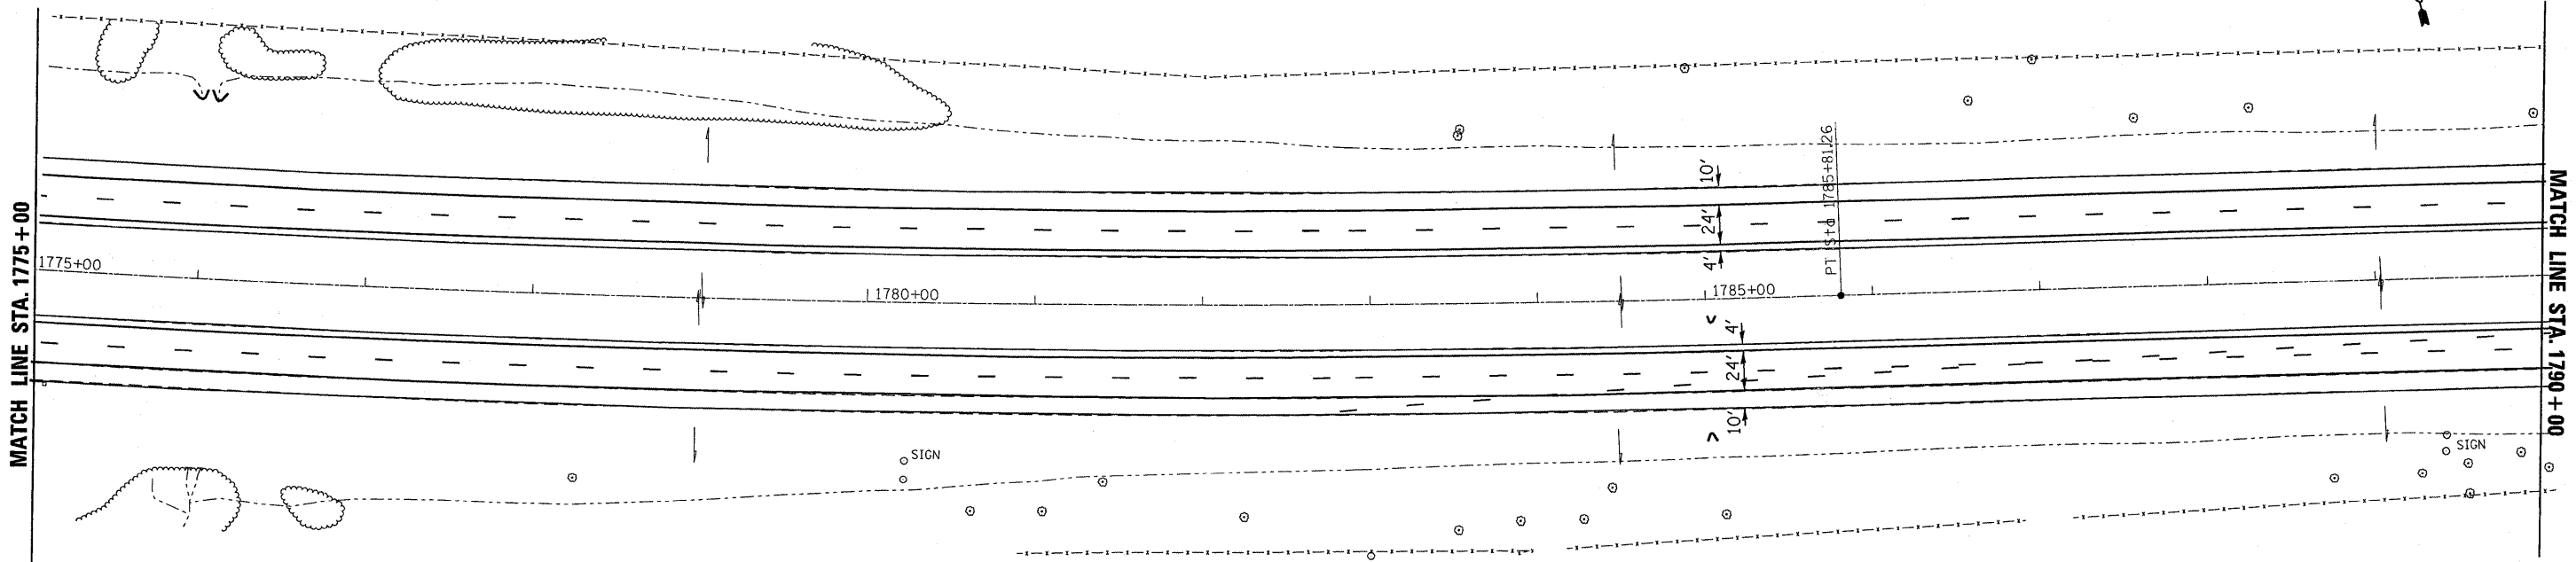

FILE NAME =	USER NAME = bbraygo	DESIGNED -	REVISED -
c:\pwork\pwork\braygo\112640\1368908-sht-plan.dgn		DRAWN -	REVISED -
PLOT SCALE = 50.0000 / IN.		CHECKED -	REVISED -
PLOT DATE = Sep 07, 2009 - 01:24:31 PM		DATE -	REVISED -

STATE OF ILLINOIS
DEPARTMENT OF TRANSPORTATION

PLANS SHEETS STA 1760+00 TO STA 1790+00

SCALE: _____ SHEET NO. ___ OF ___ SHEETS STA. _____ TO STA. _____

**06-[7BR&BR-1,7VB-M,6BR&6,7 RS-1 & I]

F.A. RTE.	SECTION	COUNTY	TOTAL SHEETS	SHEET NO.
I-80	**	BUREAU	344	43
CONTRACT NO. 66908			ILLINOIS FED. AID PROJECT	