
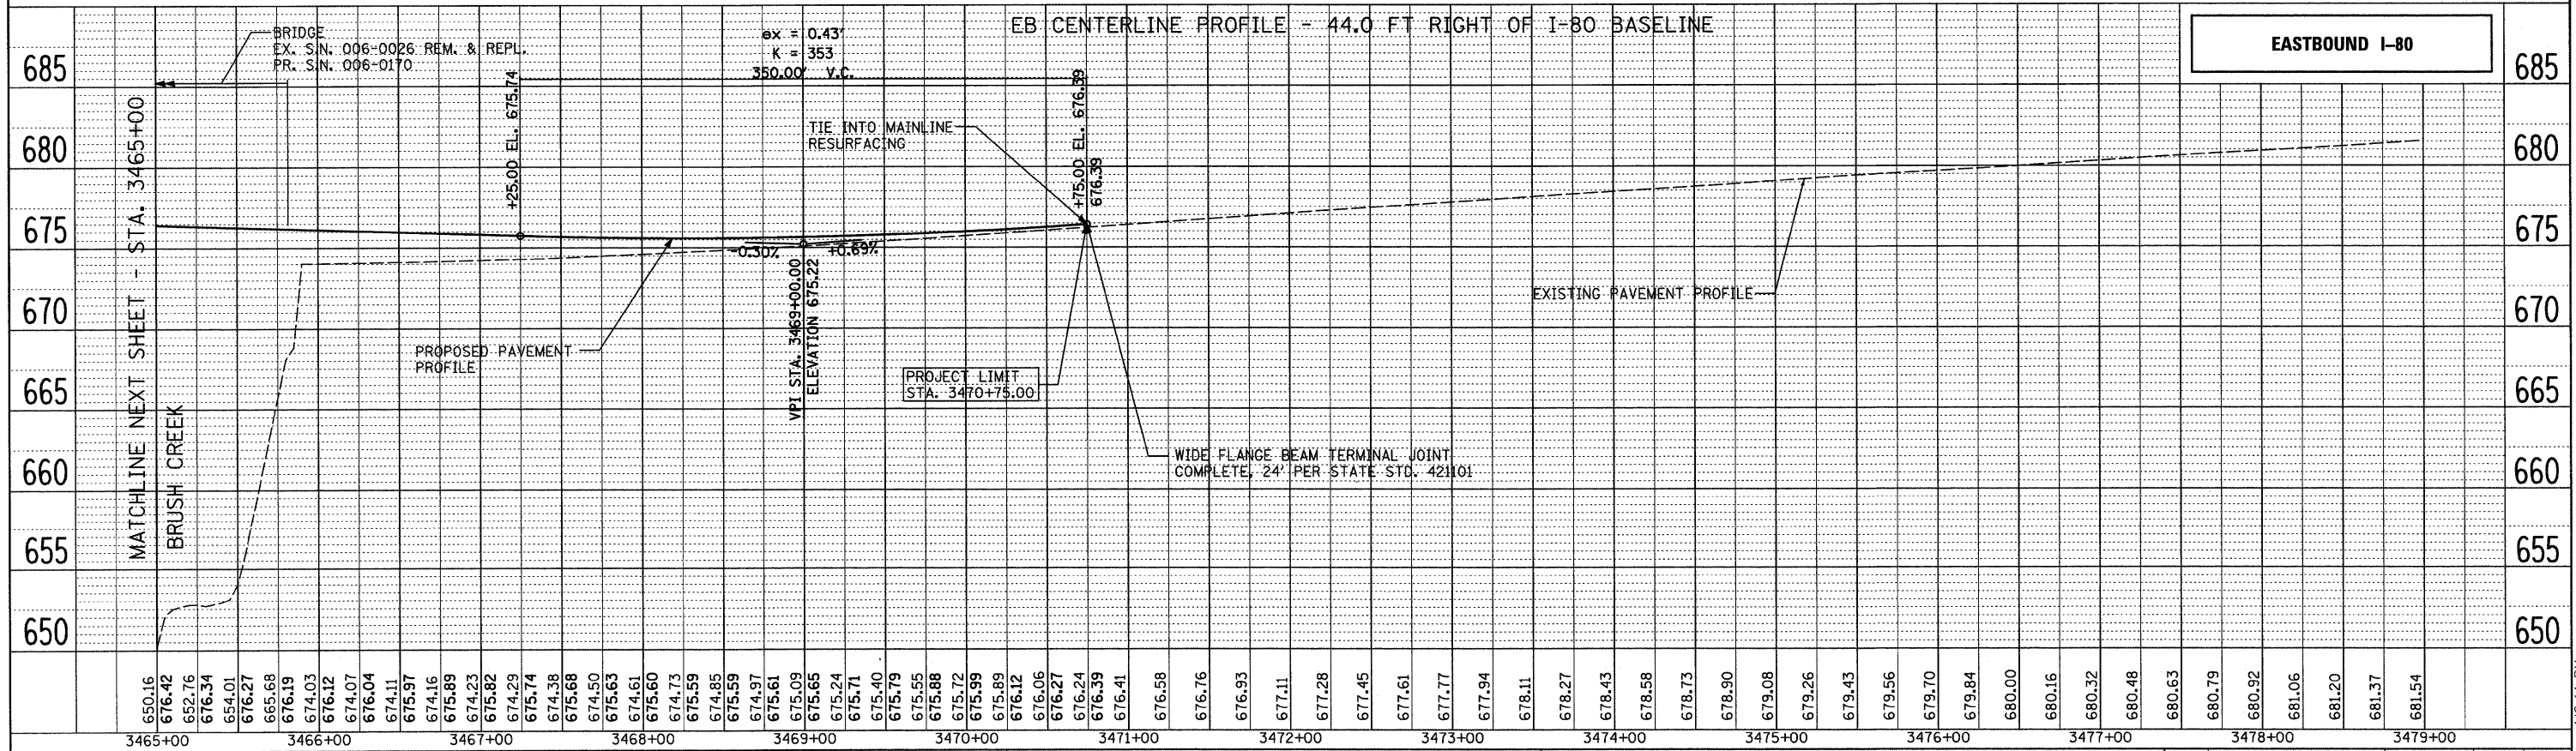
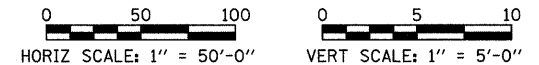


PLANNING
SURVEYED
ALIGNED
NOTED
CHECKED
REL. OF WAY CHECKED
NO. _____
DATE FILE NAME

PROFILE
PLOTTED
CHECKED
NO. _____
DATE
STRUCTURE NOTATIONS CIPRO

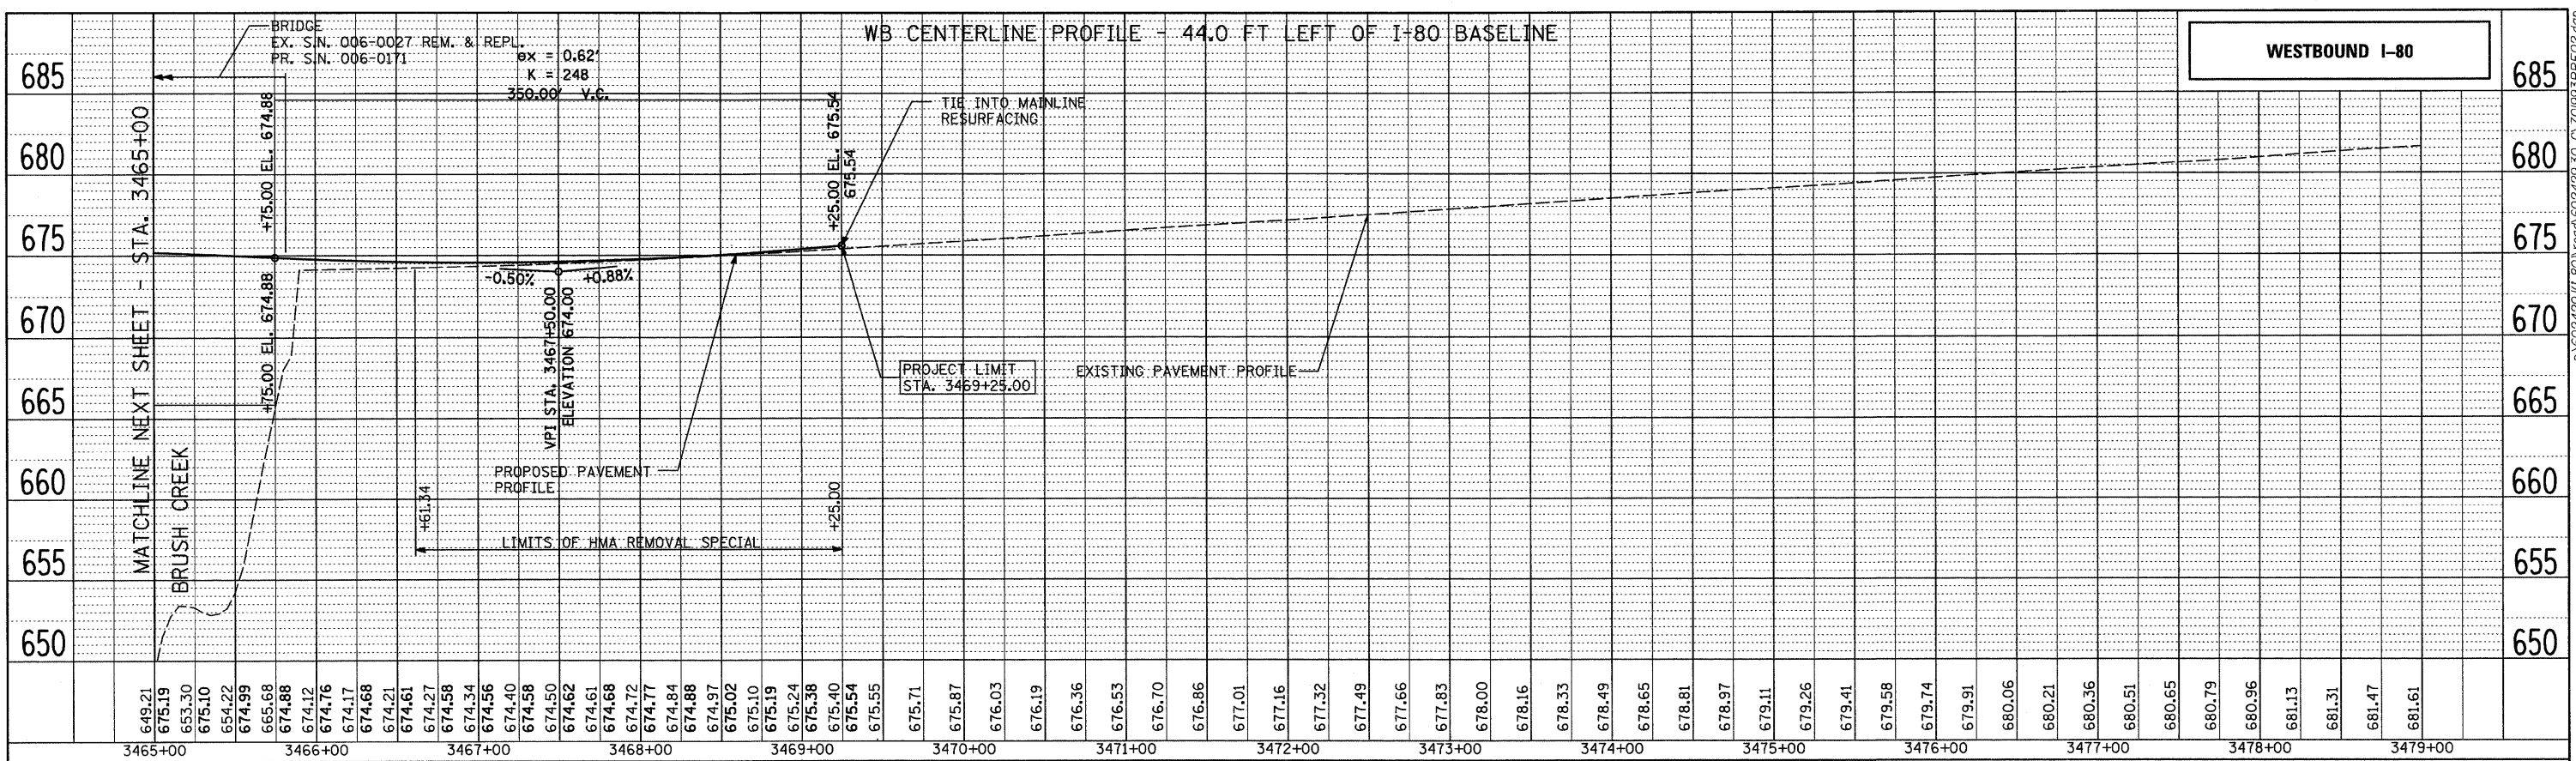

TYLIN INTERNATIONAL USER NAME = *USER* PLOT SCALE = *SCALE* PLOT DATE = 8/14/2009	DESIGNED - CAC DRAWN - CAC CHECKED - JDF DATE - 08/14/2009	REVISED - REVISED - REVISED - REVISED -	STATE OF ILLINOIS DEPARTMENT OF TRANSPORTATION	F.A.I. ROUTE 80 (I-80) EXISTING AND PROPOSED PROFILES SCALE: AS SHOWN SHEET NO. 2 OF 2 SHEETS STA. 3465+00 TO STA. 3479+00	F.A. RTE. 80 SECTION * COUNTY * BUREAU 344 CONTRACT NO. 66908	TOTAL SHEETS 92 SHEET NO. 92 ILLINOIS FED. AID PROJECT * 06-17BR & BR-1,7VB-M, 6BR & 6, 7 RS-1 & 11
---	---	--	---	--	---	--