
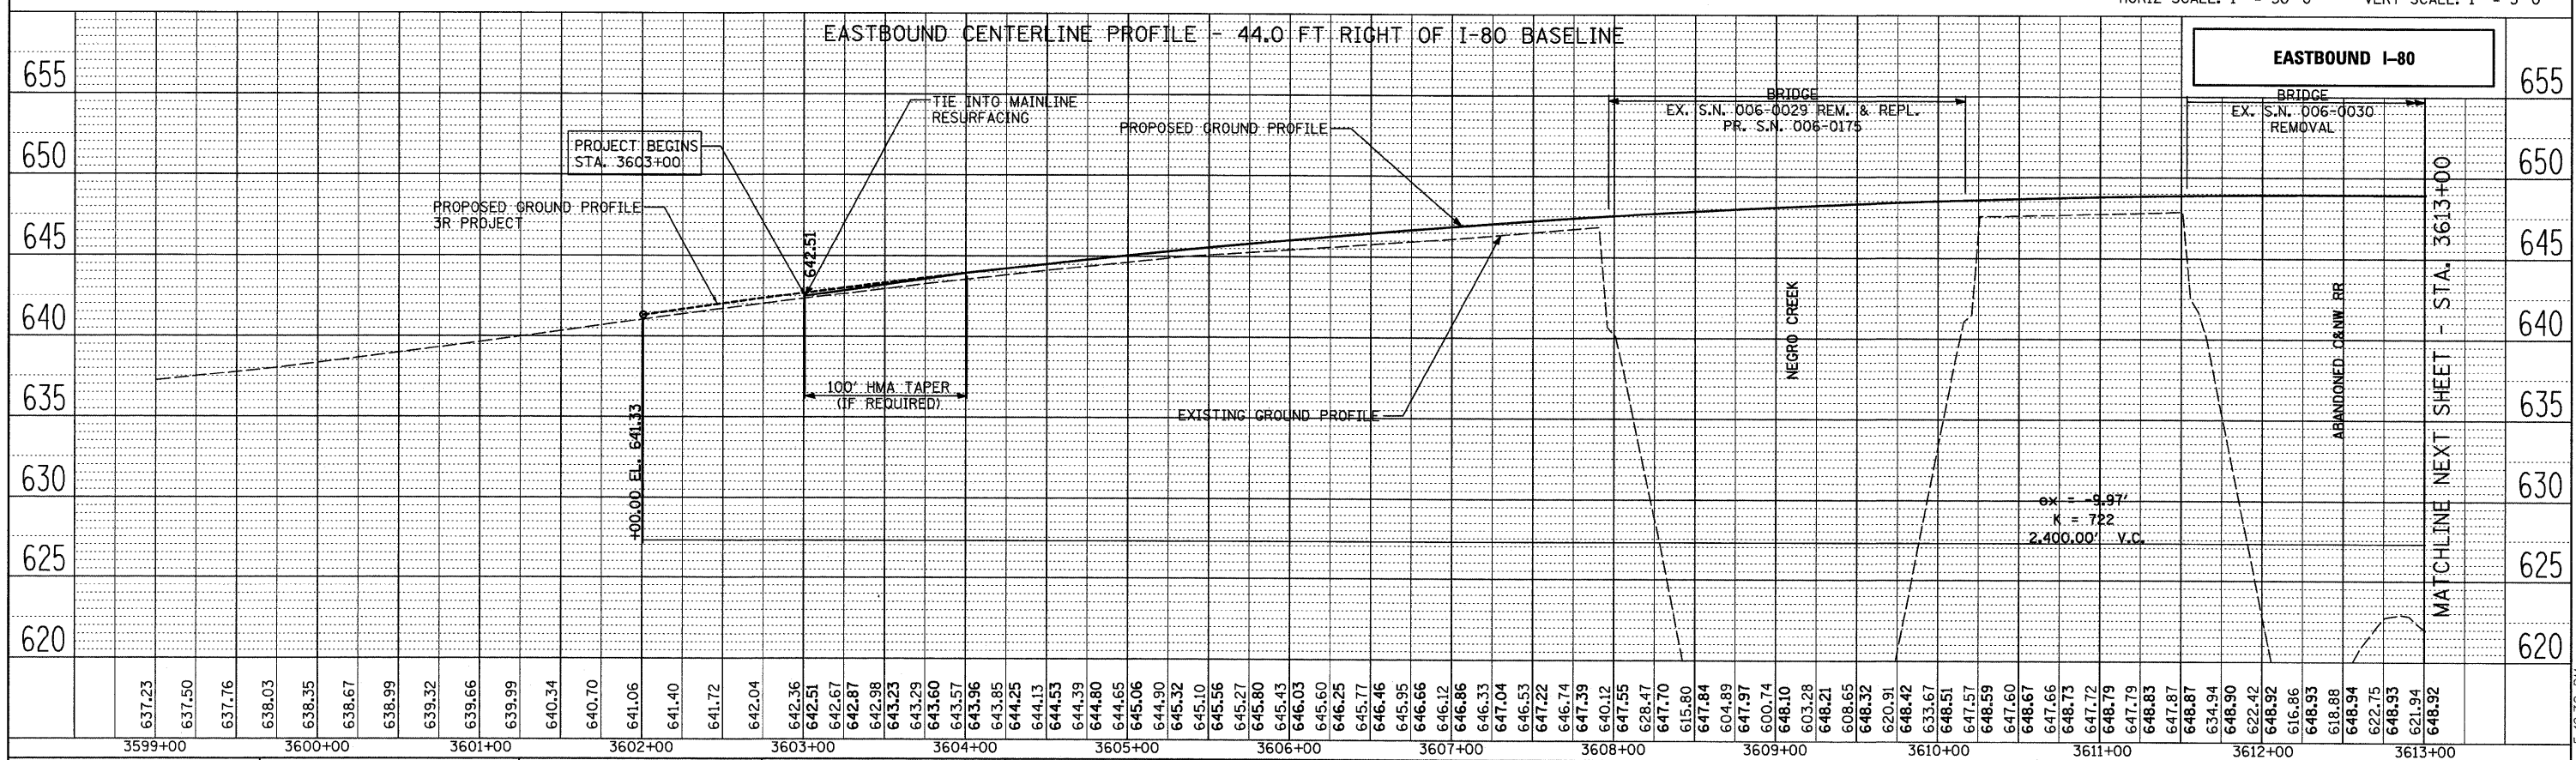
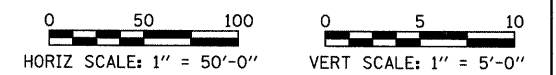


SURVEYED  
 PLOTTED  
 CHECKED  
 NOTE BOOK  
 NO. \_\_\_\_\_  
 CADD FILE NAME  
 NO. \_\_\_\_\_

SURVEYED  
 PLOTTED  
 CHECKED  
 NOTE BOOK  
 NO. \_\_\_\_\_  
 STRUCTURE NOTATIONS CRKD  
 NO. \_\_\_\_\_

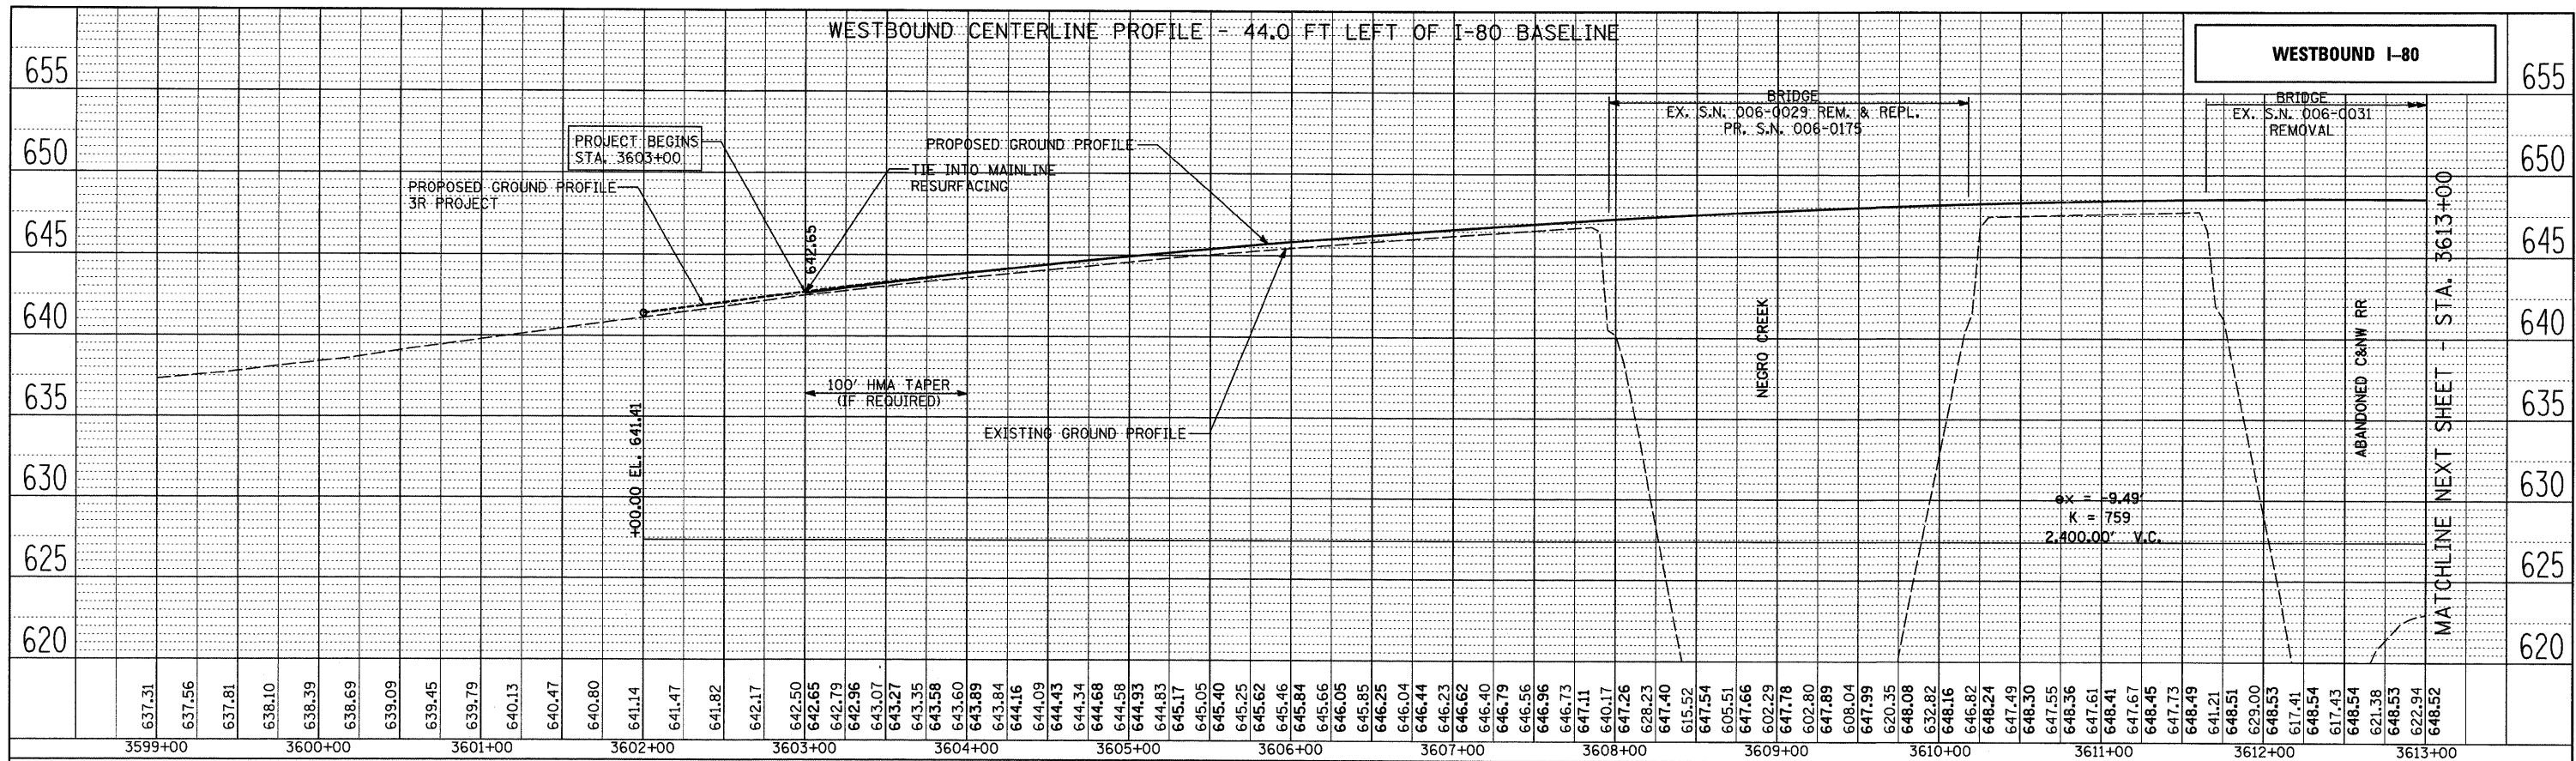

USER NAME = #USER#	DESIGNED - CAC	REVISED -
PLOT SCALE = #SCALE#	DRAWN - CAC	REVISED -
PLOT DATE = 8/14/2009	CHECKED - JDF	REVISED -
	DATE - 08/14/2009	REVISED -

**STATE OF ILLINOIS**  
**DEPARTMENT OF TRANSPORTATION**

<b>F.A.I. ROUTE 80 (I-80)</b>		
<b>EXISTING AND PROPOSED PROFILES</b>		
SCALE: AS SHOWN	SHEET NO. 1 OF 2 SHEETS	STA. 3599+00 TO STA. 3613+00

F.A. RTE. 80	SECTION	COUNTY	TOTAL SHEETS	SHEET NO.
			34	53
CONTRACT NO. 66908				