
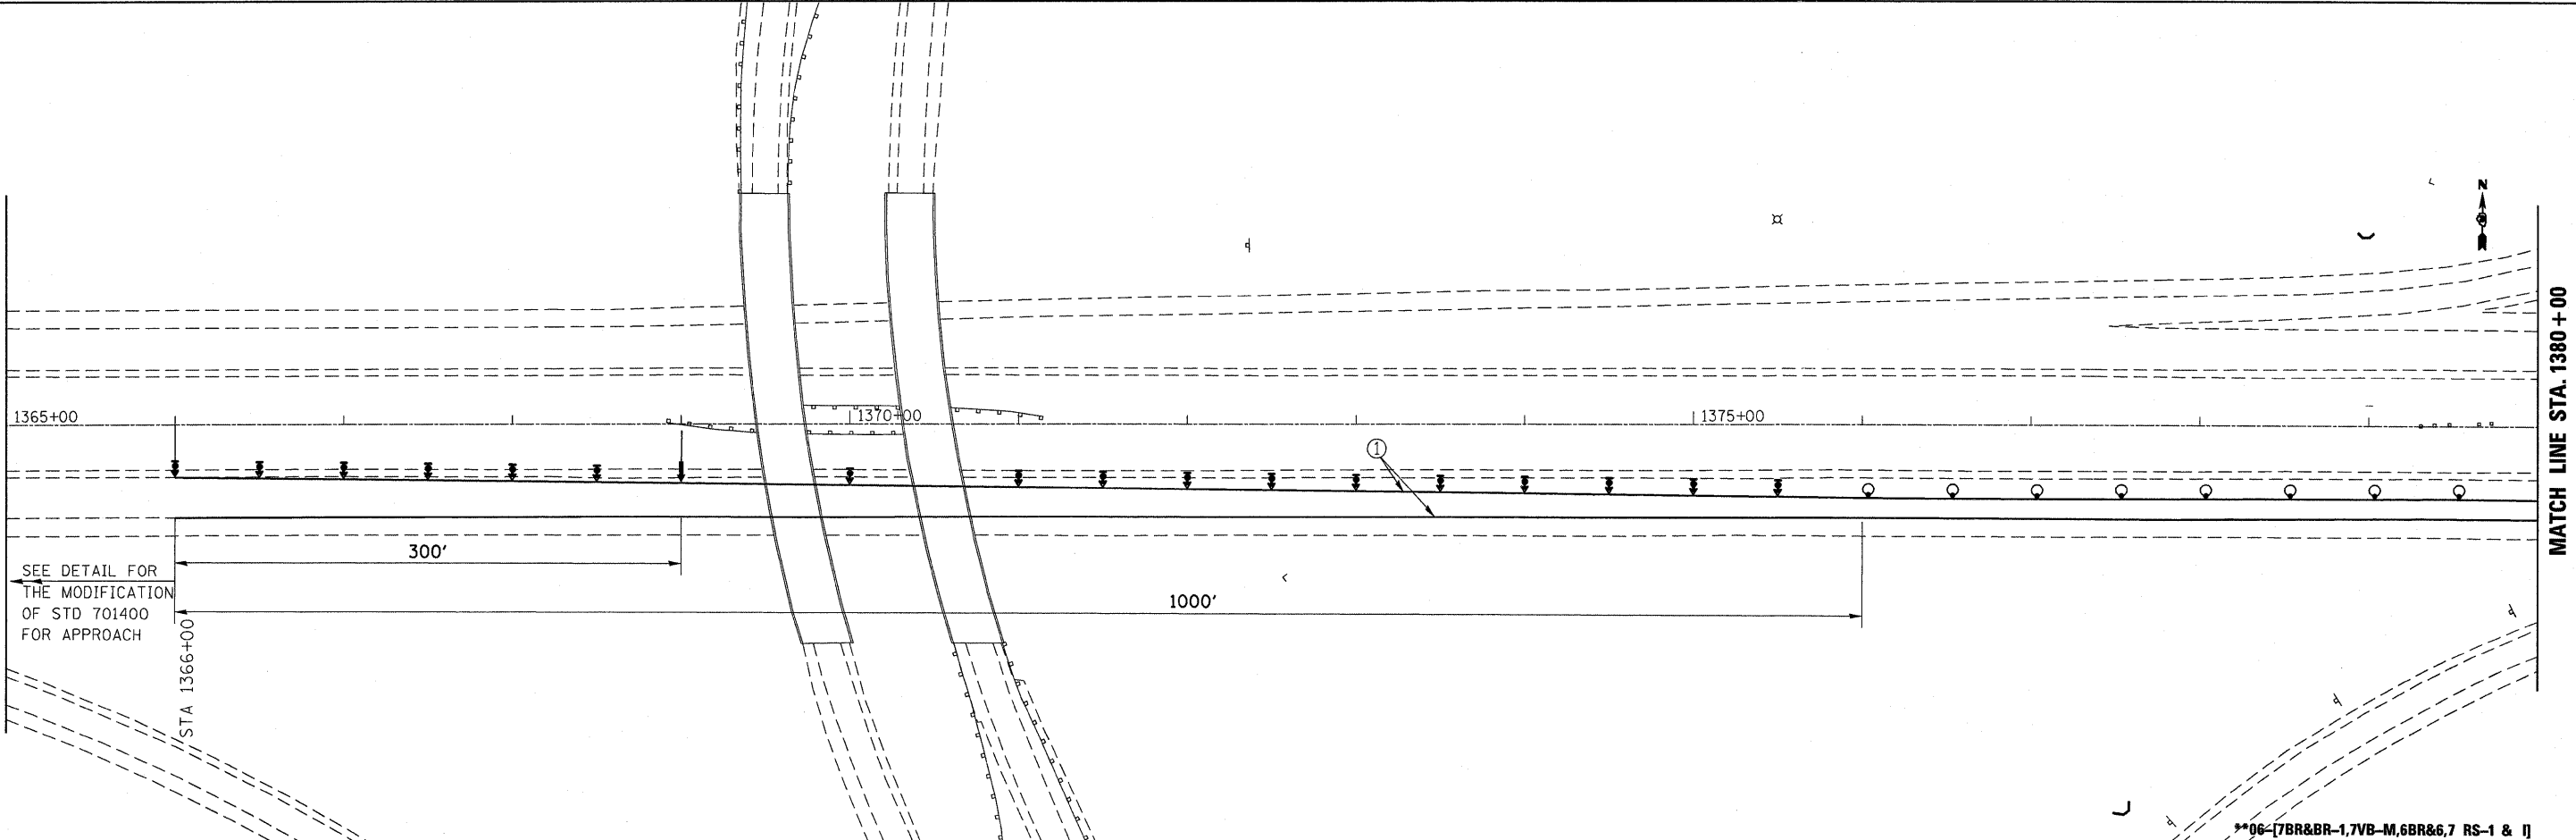


SYMBOLS

- ▨ Vertical Panel (back to back)
- ↑ Arrow board
- ⊥ Sign
- ⇄ Direction indicator barricade with steady burn monodirectional light

- Drum with steady burn monodirectional light
- ⦿ Type II barricade, drum, or vertical barricade with steady burn monodirectional light
- ① Wet temporary pavement marking tape - TY III shall be placed throughout the taper and along-side the work area. The edge lines shall be white and the line near the barrier shall be yellow.

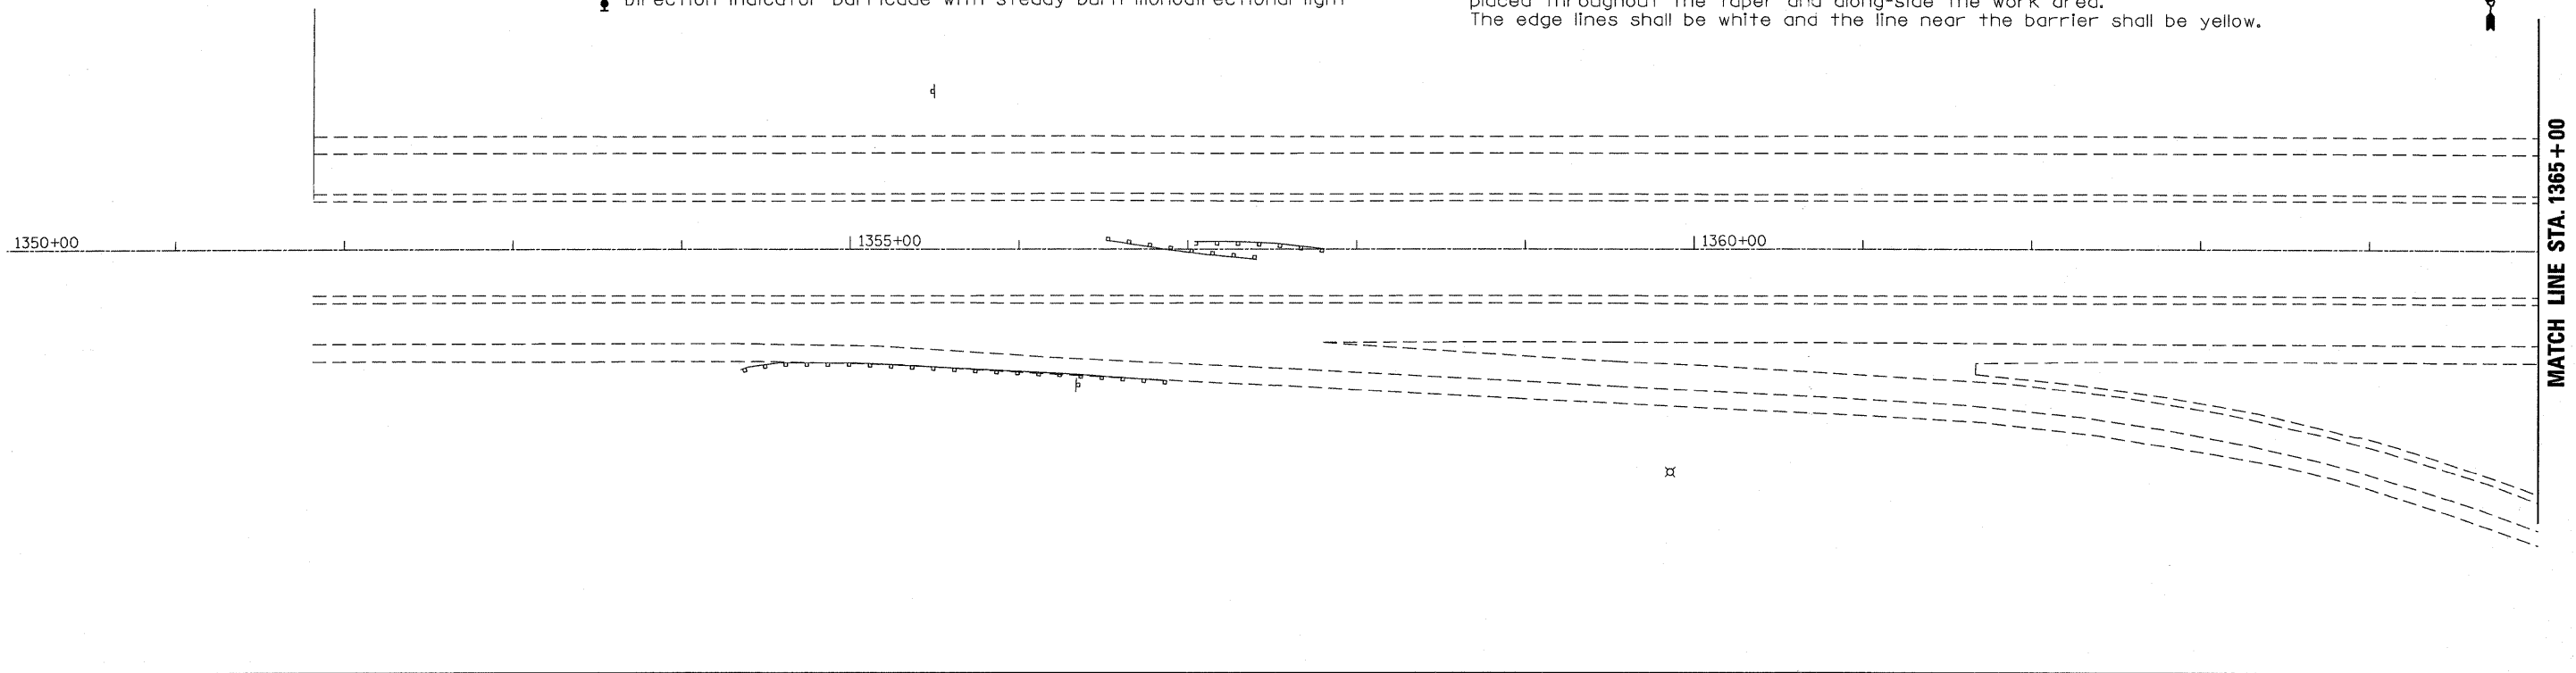

SEE DETAIL FOR THE MODIFICATION OF STD 701400 FOR APPROACH

**06-(7BR&BR-1,7VB-M,6BR&6,7 RS-1 & 1)

FILE NAME =	USER NAME = braboypc	DESIGNED -	REVISED -	STATE OF ILLINOIS DEPARTMENT OF TRANSPORTATION	STAGE I CONSTRUCTION				F.A. RTE.	SECTION	COUNTY	TOTAL SHEETS	SHEET NO.		
c:\pwork\PWIDDT\BRABOYPC\d0112640\d368908-shr-staging.dgn		DRAWN -	REVISED -		SCALE:	SHEET NO.	OF	SHEETS	STA.	TO STA.	I-80	**	BUREAU	344	58
	PLOT SCALE = 50.0000' / IN.	CHECKED -	REVISED -		CONTRACT NO. 66908										
	PLOT DATE = Sep 07, 2009 - 01:13:27 PM	DATE -	REVISED -		ILLINOIS FED. AID PROJECT										