

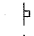




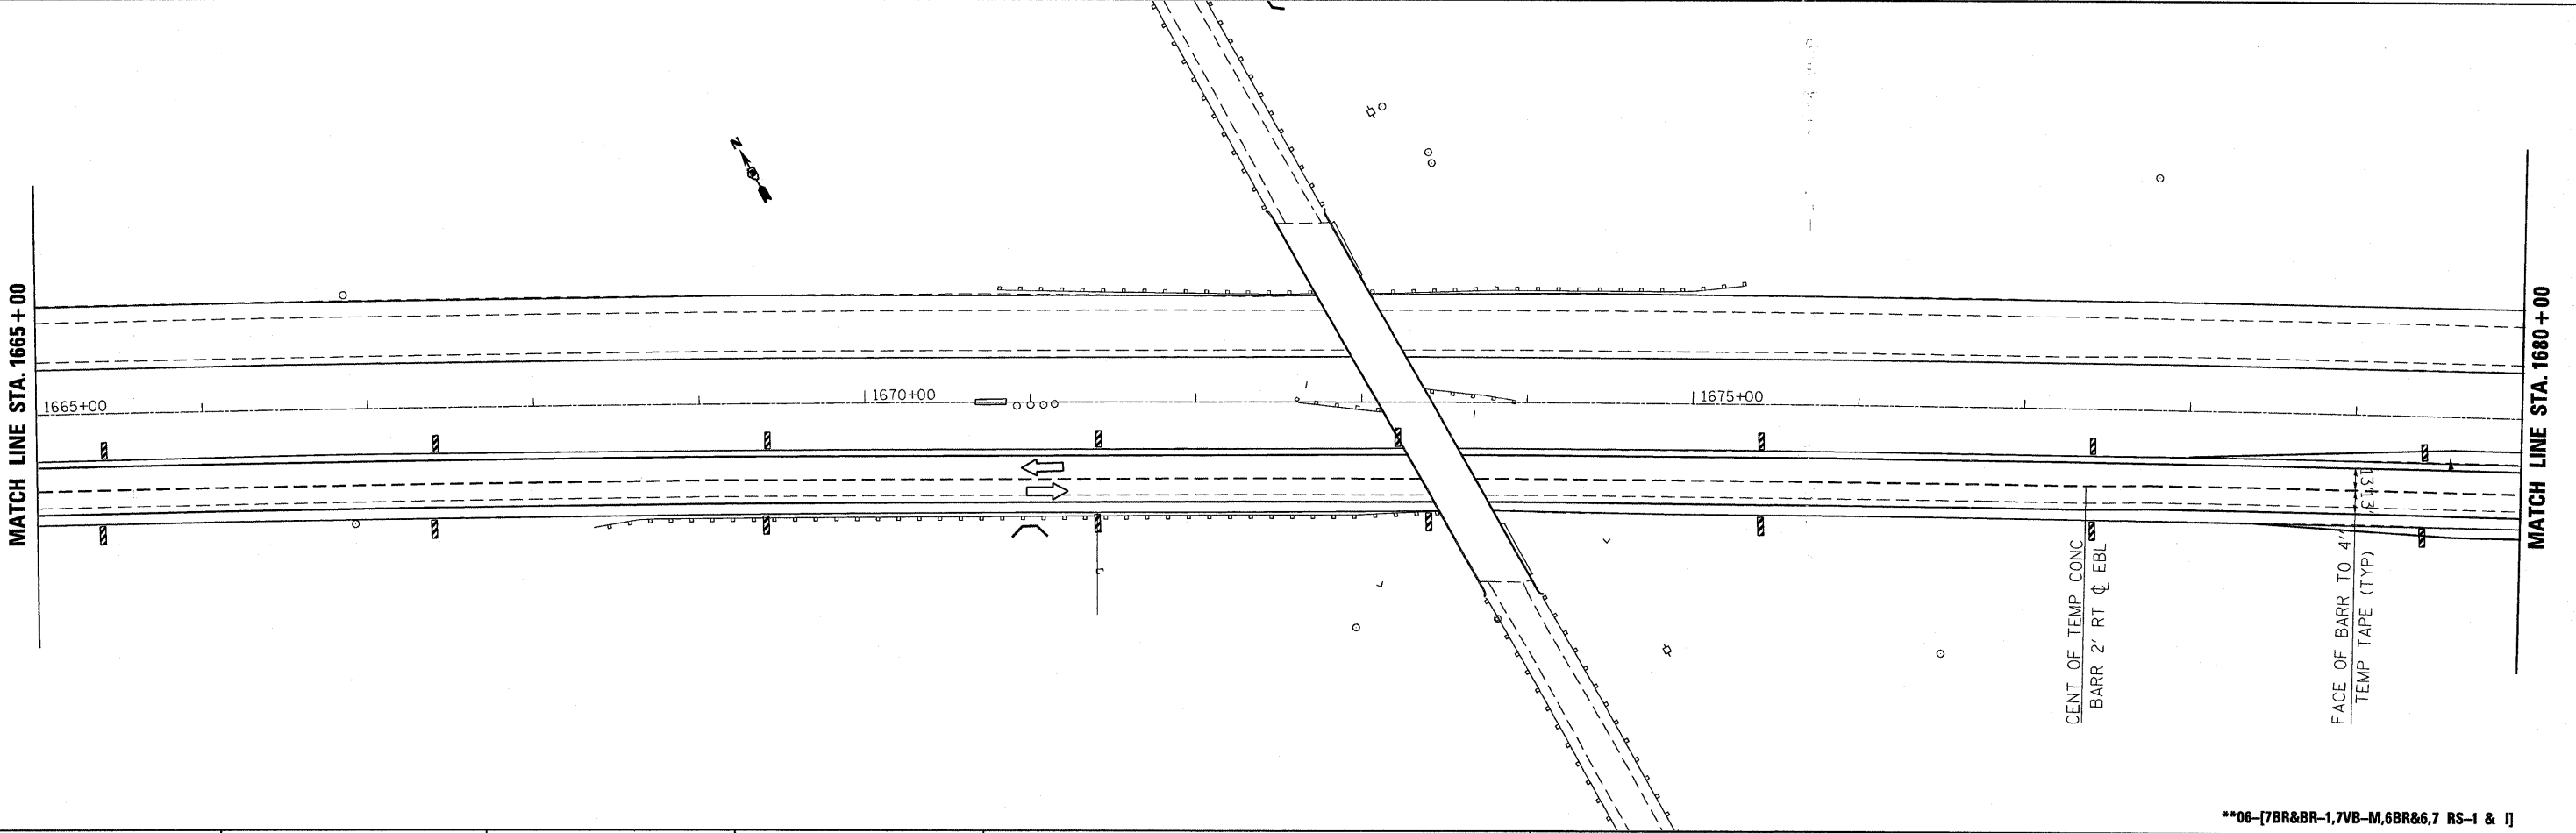
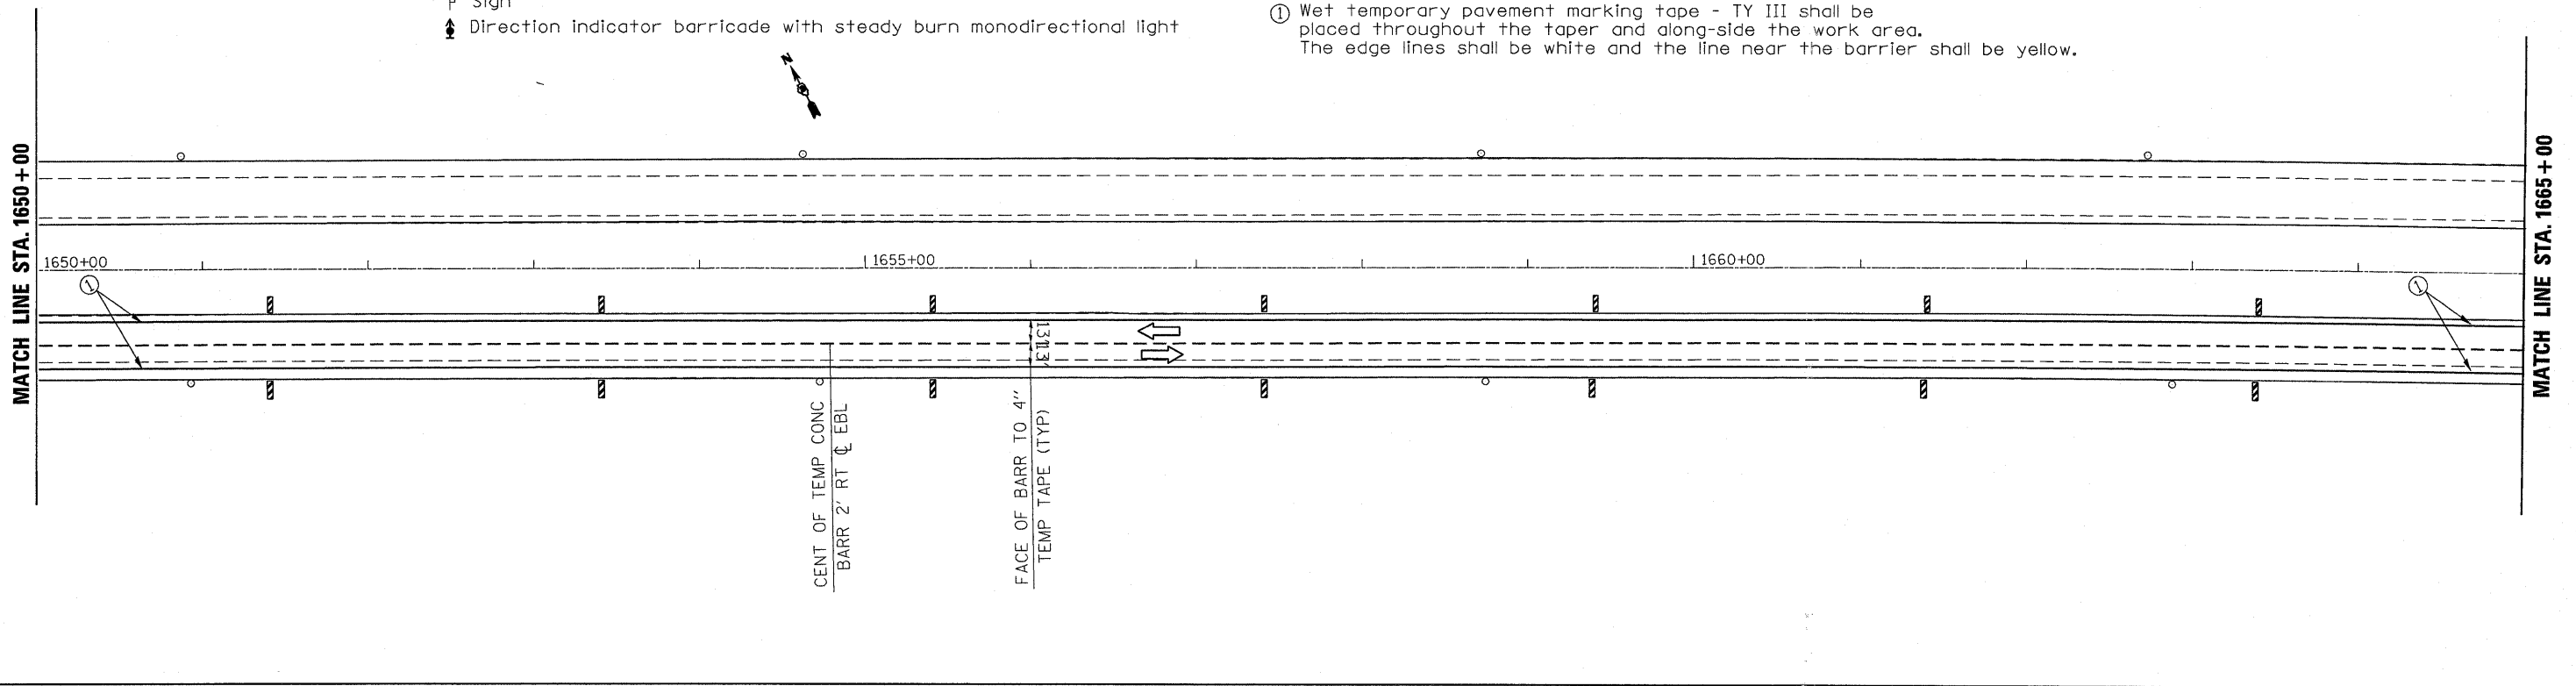


SYMBOLS

-  Verticle Panel (back to back)
-  Arrow board
-  Sign
-  Direction indicator barricade with steady burn monodirectional light
-  Drum with steady burn monodirectional light
-  Type II barricade, drum, or vertical barricade with steady burn monodirectional light
-  ① Wet temporary pavement marking tape - TY III shall be placed throughout the taper and along-side the work area. The edge lines shall be white and the line near the barrier shall be yellow.



FILE NAME =	USER NAME = braboypc	DESIGNED -	REVISED -	<b>STATE OF ILLINOIS DEPARTMENT OF TRANSPORTATION</b>	<b>STAGE I CONSTRUCTION</b>	F.A. RTE.	SECTION	COUNTY	TOTAL SHEETS	SHEET NO.	
ci:\pw_work\PWIDDT\BRABOYPC\d0112640\385908-shr-staging.dgn	PLOT SCALE = 50.0000' / IN.	DRAWN -	REVISED -			1-80	**	BUREAU	344	68	
PLOT DATE = Sep 07, 2009 - 01:11:49 PM	DATE -	CHECKED -	REVISED -			CONTRACT NO. 66908					
						ILLINOIS FED. AID PROJECT					

\*\*06-[7BR&BR-1,7VB-M,6BR&6,7 RS-1 & I]