


BETWEEN MEDIAN CROSSOVERS

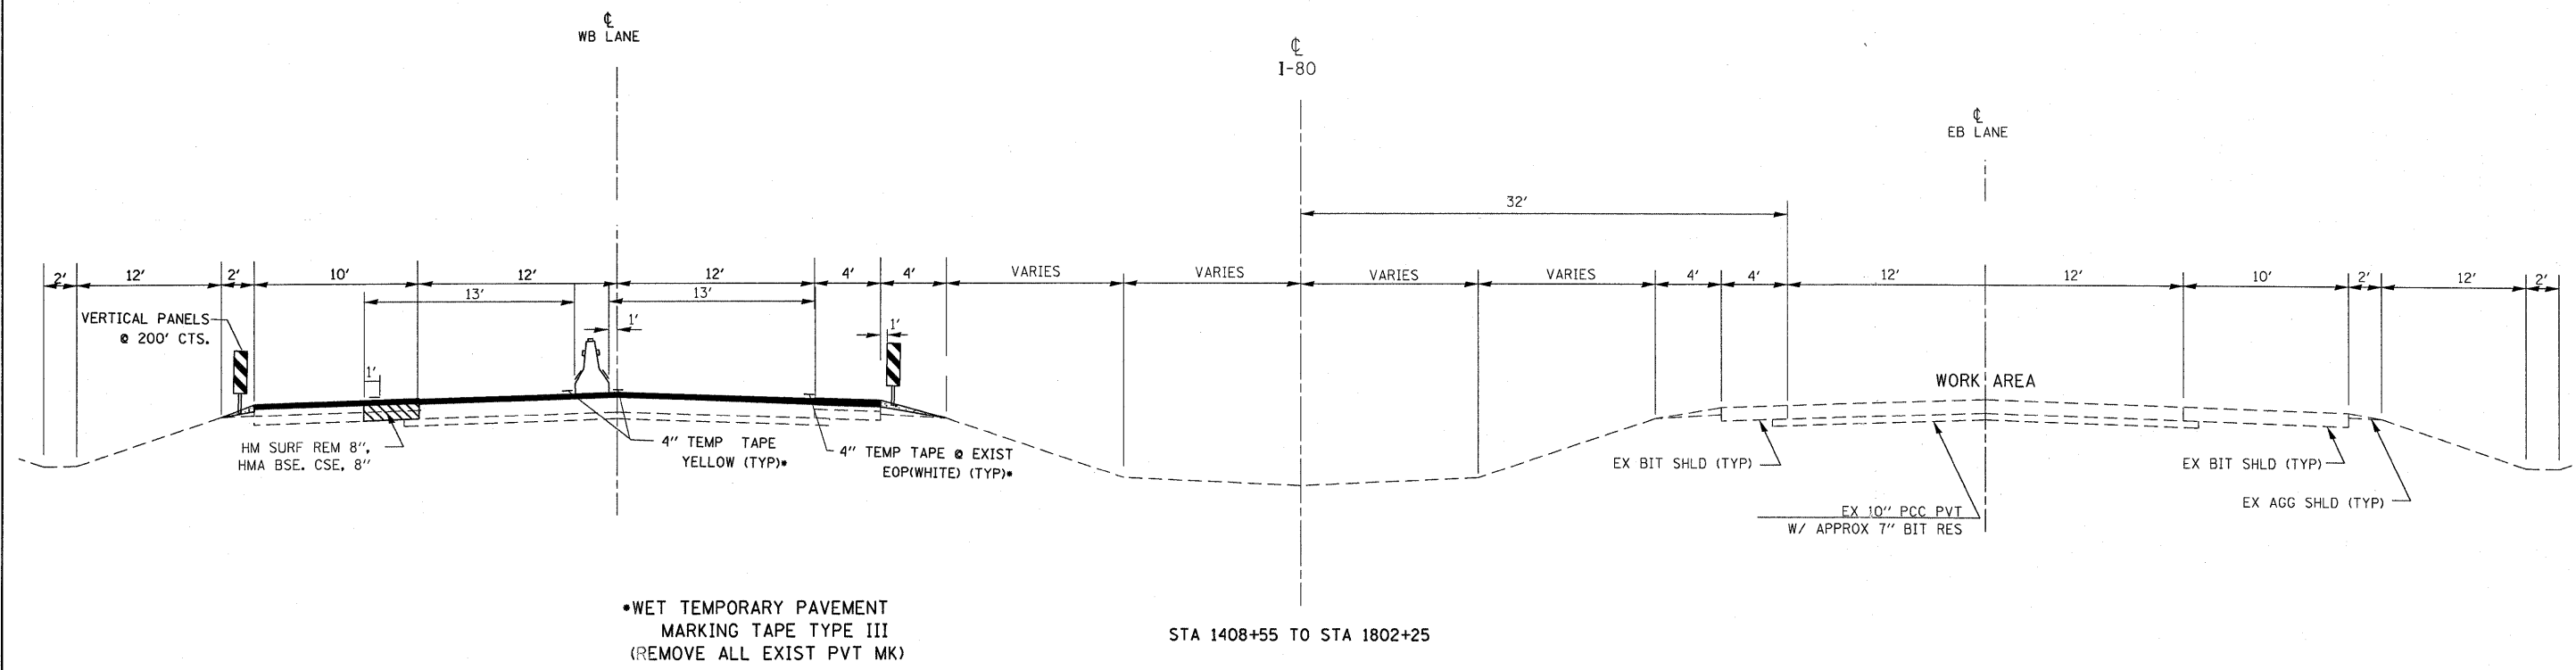

•WET TEMPORARY PAVEMENT
MARKING TAPE TYPE III
(REMOVE ALL EXIST PVT MK)

STA 1408+55 TO STA 1802+25

NOTES:

1. THE CONTRACTOR HAS THE OPTION OF USING EITHER THE LINE ON THE TEMPORARY CONCRETE BARRIER OR ON THE PAVEMENT.
2. THE COLOR OF THE REFLECTORS AND PAVEMENT/BARRIER MARKING LINE WILL VARY WITH STAGING AND SHALL MATCH THE EXISTING LINE IN THE WORK AREA.
3. THE COST OF THE REFLECTORS IS INCLUDED IN THE COST OF TEMPORARY CONCRETE BARRIER

STAGE II MAINLINE AND THROUGH BRIDGES

**06-[7BR&BR-1,7VB-M,6BR&6.7 RS-1 & I]

FILE NAME =	USER NAME = braboygo	DESIGNED -	REVISED -	STATE OF ILLINOIS DEPARTMENT OF TRANSPORTATION	STAGE II CONSTRUCTION TYPICAL SECTIONS	F.A. RTE. I-80	SECTION	COUNTY	TOTAL SHEETS	SHEET NO.
et:\pwork\pwork\braboygo\d0112640\d366920-shd-details.DGN	PLOT SCALE = 50.7353' / IN.	DRAWN -	REVISED -			BUREAU	344	74		
PLOT DATE = Sep 07, 2009 - 02:16:03 PM	DATE -	CHECKED -	REVISED -			CONTRACT NO. 66908				
						ILLINOIS FED. AID PROJECT				